

CARRIAGE HILL ESTATES

TAXING UNIT: 10

LOTS 1-7, 11-13

PREFIX 11-157

IN NORTH OGDEN CITY

SCALE: 1"=100'

N.W. COR. SEC.
3, T.6N., R.1W.,
S.L.B. & M.

SEE PAGE 2

NOTE: 7' UTILITY & DRAINAGE EASEMENTS EACH SIDE OF PROPERTY LINES AS INDICATED BY DASHED LINES UNLESS SHOWN OTHERWISE.


NOTE: FOR COMPLETE ENG. DATA SEE ORIG. DEED. PLAT IN BOOK, 21, PAGE, 49.

SEE PAGE 2

SEE PAGE 2

SEE PAGE 2

SEE PAGE 3-2

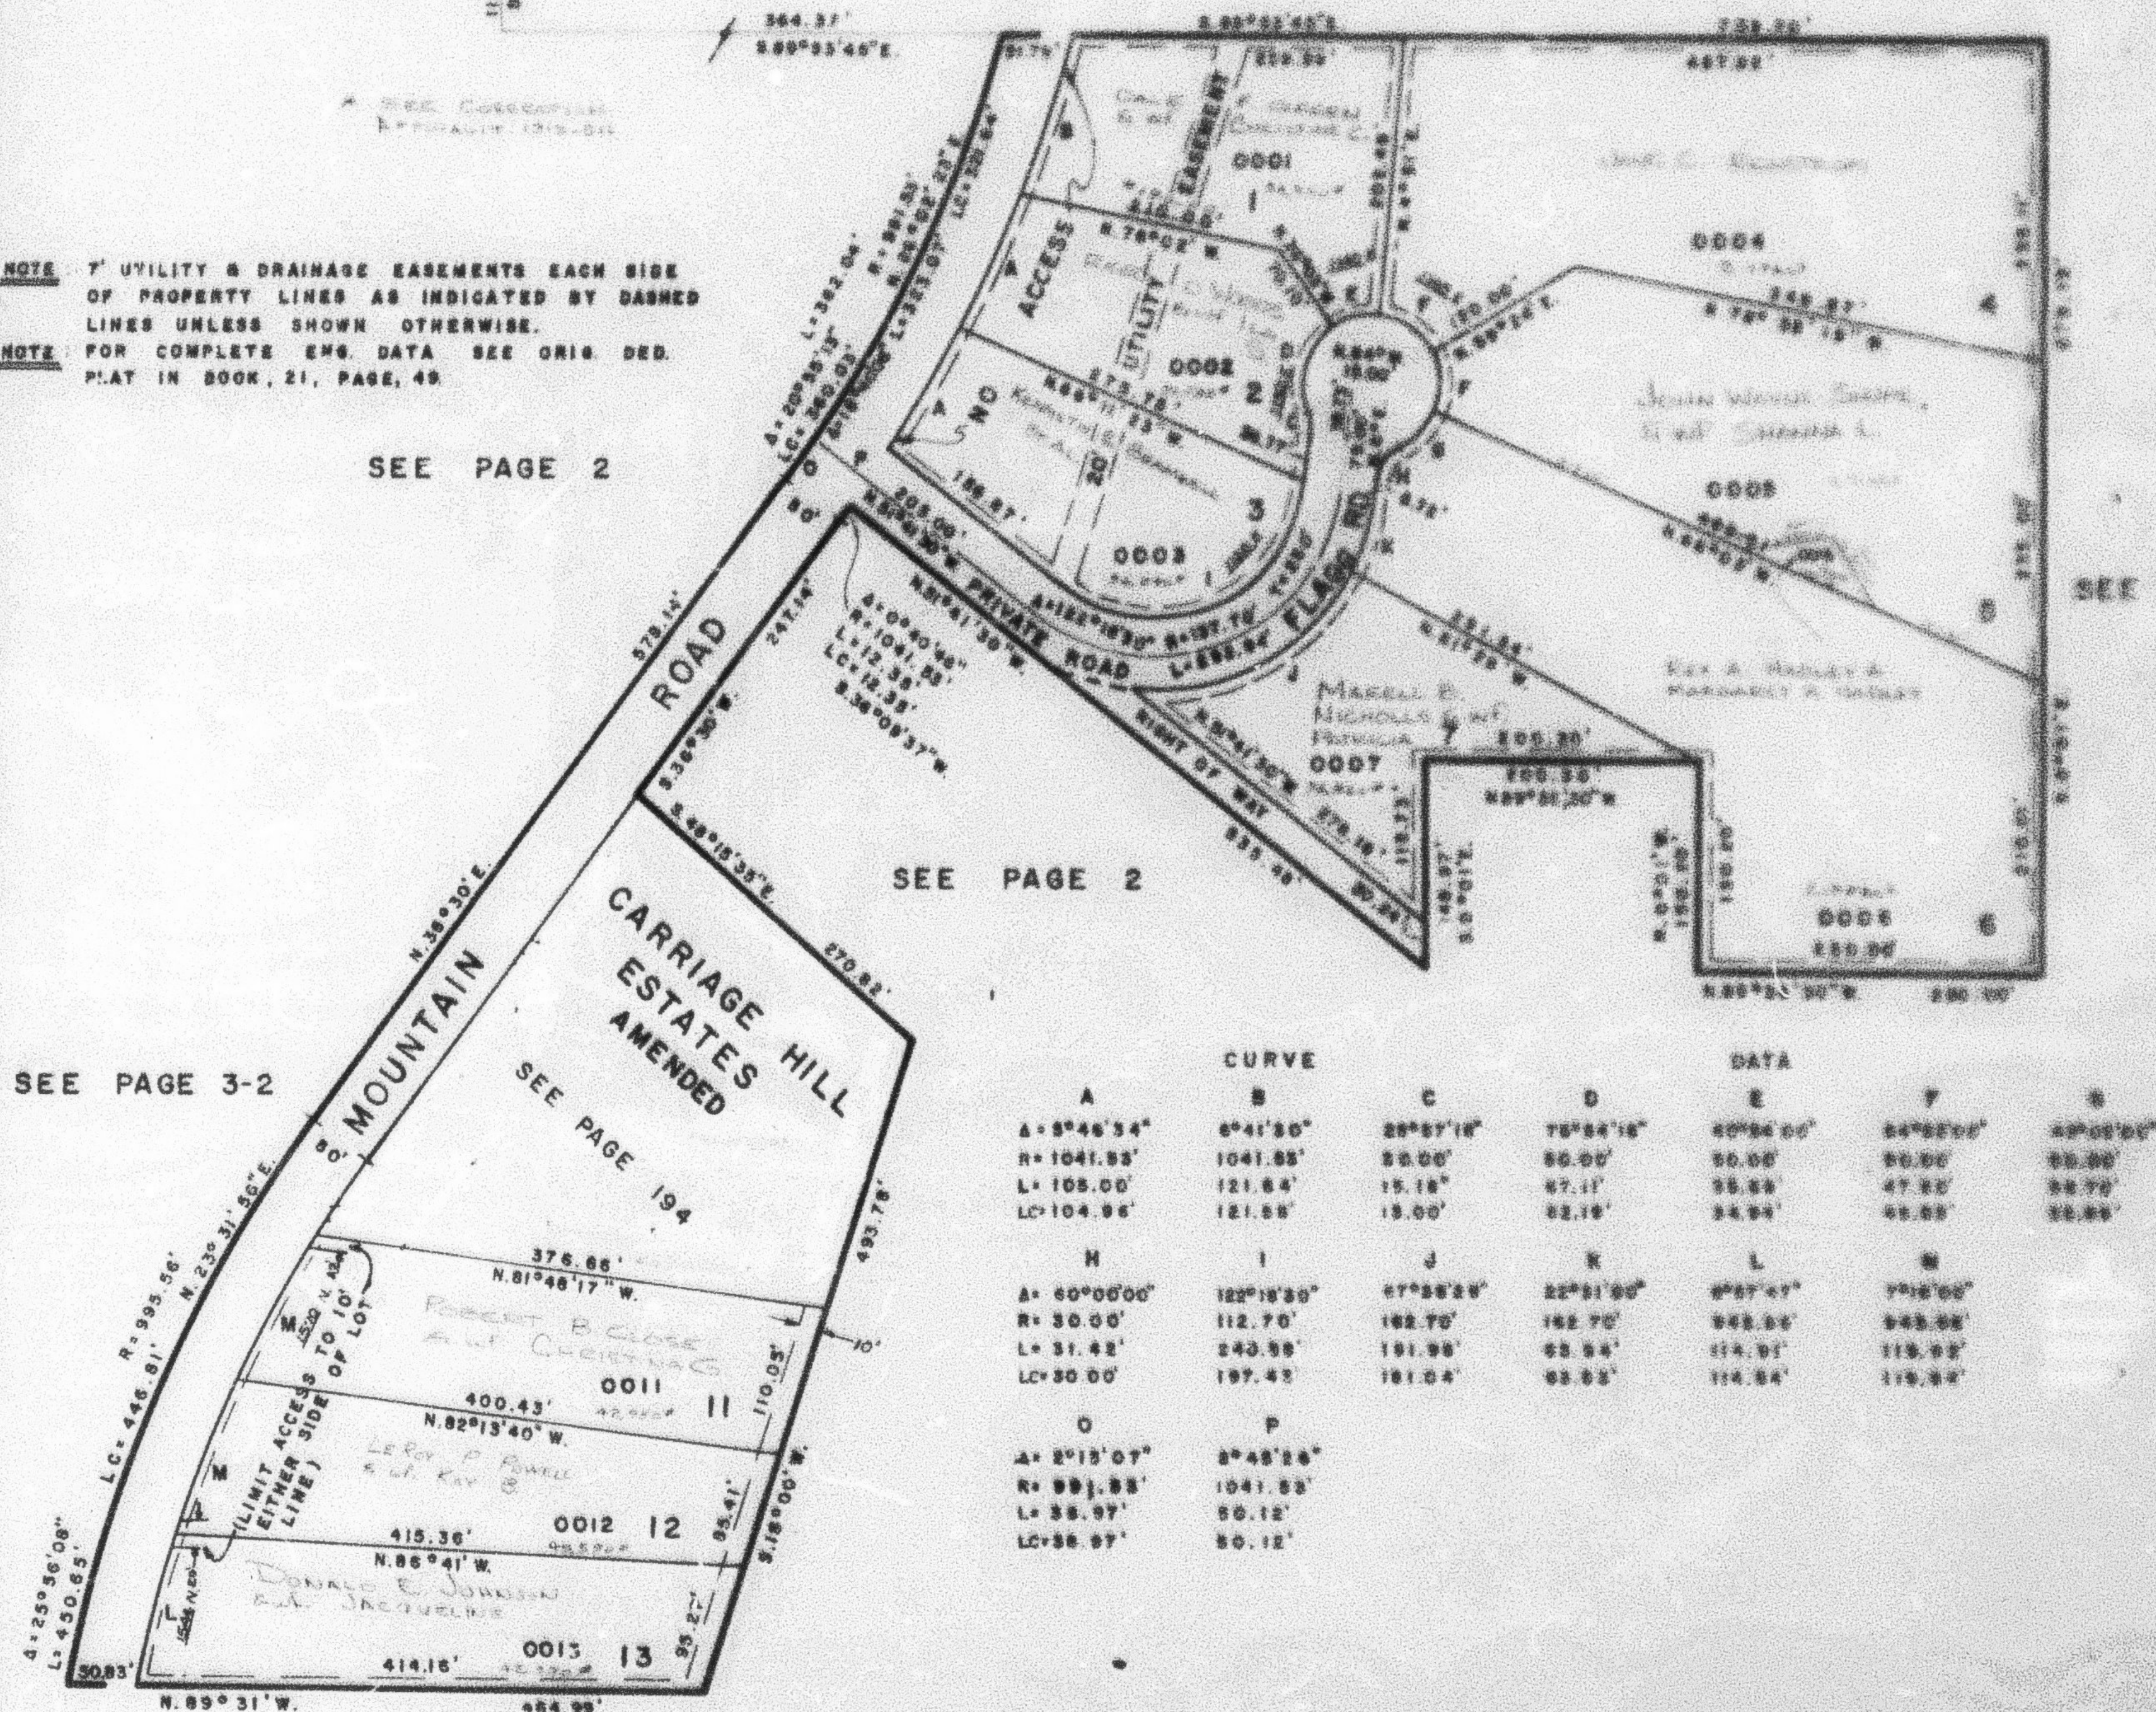

CURVE

DATA

A	B	C	D	E	F	G
A= 8°46'34"	6°41'30"	28°57'18"	78°54'18"	40°54'00"	24°52'00"	40°54'00"
R= 1041.85'	1041.85'	50.00'	50.00'	50.00'	50.00'	50.00'
L= 105.00'	121.84'	15.18'	47.11'	35.33'	47.33'	35.33'
LC= 104.96'	121.58'	15.00'	42.18'	34.94'	45.55'	32.88'
H	I	J	K	L	M	
A= 60°00'00"	122°19'30"	67°58'28"	22°51'00"	8°57'47"	7°12'00"	
R= 30.00'	112.70'	162.70'	162.70'	543.55'	543.55'	
L= 31.42'	240.55'	191.98'	53.54'	114.91'	115.93'	
LC= 30.00'	197.42'	161.04'	53.53'	114.84'	115.84'	
O	P					
A= 2°13'07"	2°48'56"					
R= 991.83'	1041.83'					
L= 35.97'	50.12'					
LC= 35.97'	50.12'					