

CARRIAGE HILL ESTATES

LOTS 1-7, 11-13

IN NORTH OGDEN CITY

SCALE: 1"=100'

TAXING UNIT: 10

PREFIX: 11-157

N.W. COR. SEC.
3, T.6N., R.1W.
S.L.B. & M.1107.92'
SOUTH

SEE PAGE 2


* SEE CORRECTION
APPENDIX 1312-21NOTE: 7' UTILITY & DRAINAGE EASEMENTS EACH SIDE
OF PROPERTY LINES AS INDICATED BY DASHED
LINES UNLESS SHOWN OTHERWISE.NOTE: FOR COMPLETE ENG. DATA SEE ORIG. DED.
PLAT IN BOOK, 21, PAGE, 49.

SEE PAGE 2

SEE PAGE 2

SEE PAGE 2

SEE PAGE 3-2

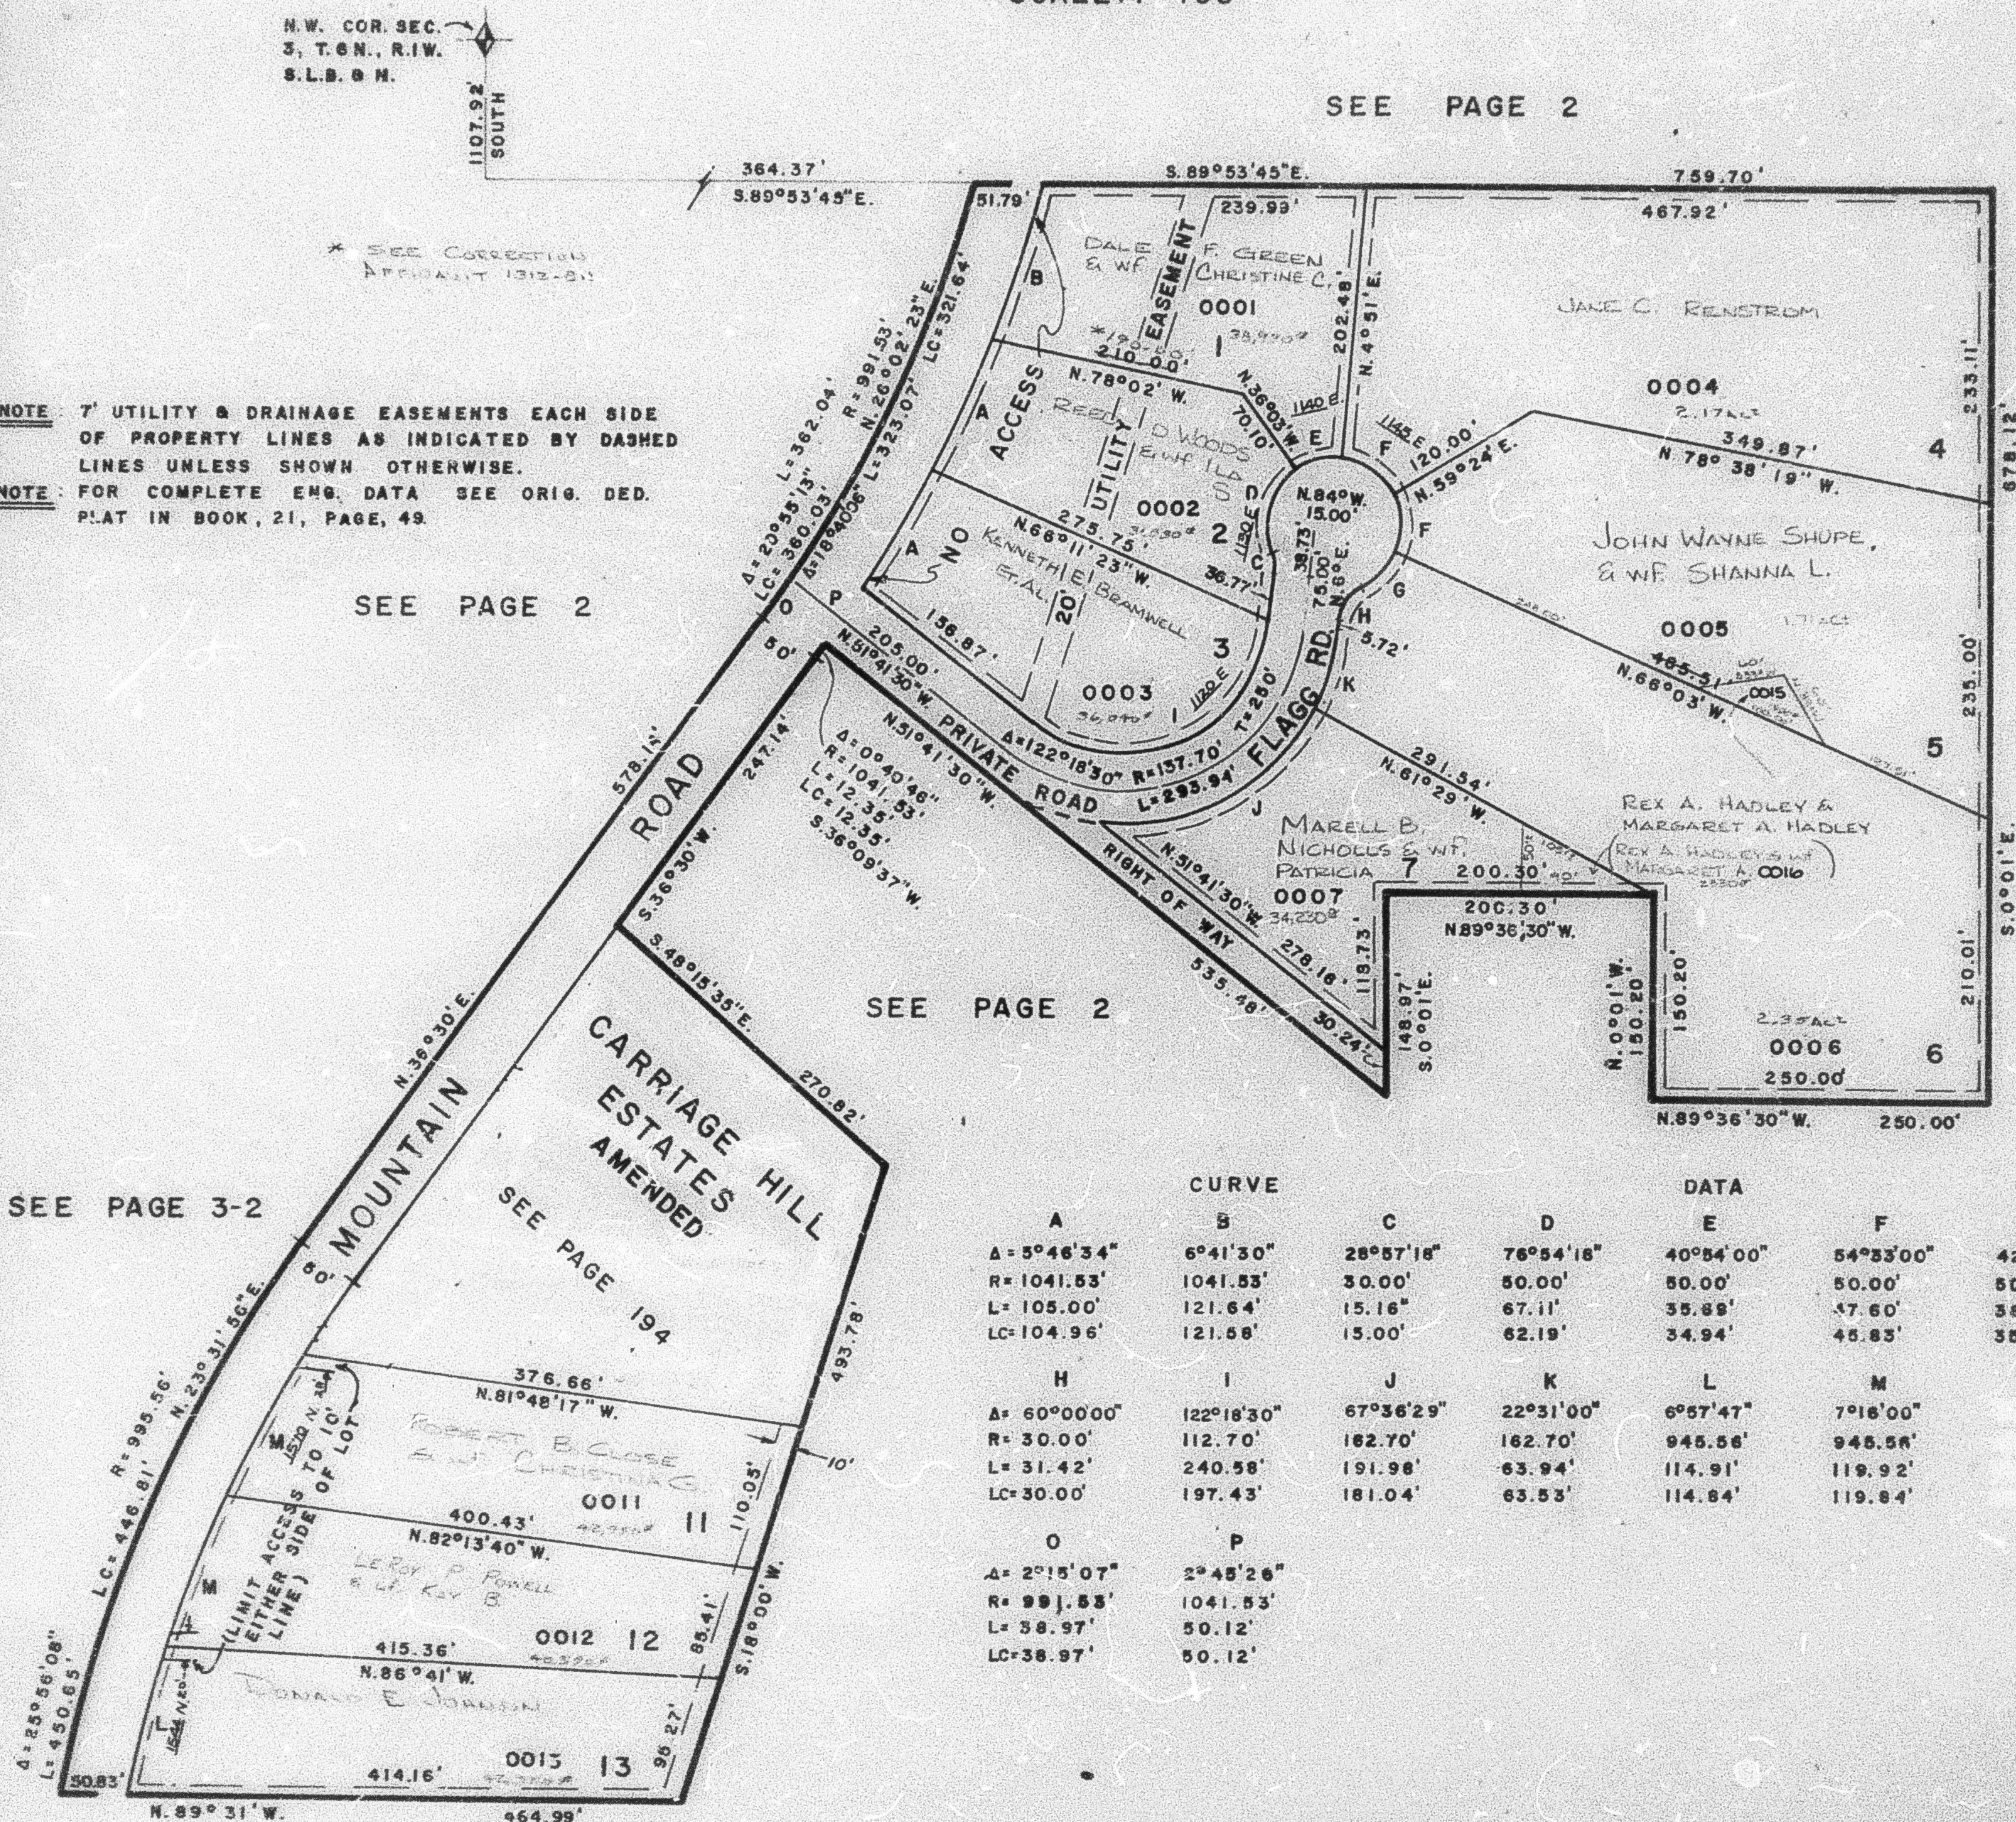

CURVE

DATA

A	B	C	D	E	F	G
A = 5°46'34"	6°41'30"	28°57'18"	76°54'18"	40°54'00"	54°53'00"	42°03'00"
R = 1041.53'	1041.53'	30.00'	50.00'	50.00'	50.00'	50.00'
L = 105.00'	121.64'	15.16'	67.11'	35.89'	47.60'	38.70'
LC = 104.96'	121.58'	15.00'	62.19'	34.94'	45.83'	35.68'
H	I	J	K	L	M	
A = 60°00'00"	122°18'30"	67°36'29"	22°31'00"	6°57'47"	7°16'00"	
R = 30.00'	112.70'	162.70'	162.70'	945.56'	945.56'	
L = 31.42'	240.58'	191.98'	63.94'	114.91'	119.92'	
LC = 30.00'	197.43'	181.04'	63.53'	114.84'	119.84'	
O	P					
A = 2°15'07"	2°45'26"					
R = 991.53'	1041.53'					
L = 38.97'	50.12'					
LC = 38.97'	50.12'					