

PART OF THE N.W. 1/4 OF SECTION 3, & N.E. 1/4 OF SECTION 4, T.6N., R.1W., S.L.B. & M.

157

CARRIAGE HILL ESTATES

LOTS 1-7, 11-13

IN NORTH OGDEN CITY

SCALE 1" = 100'

TAXING UNIT: 10


SEE PAGE 2

SEE PAGE 2

SEE PAGE 2

SEE PAGE 3-2

CARRIAGE HILL
ESTATES
AMMENDED
SEE PAGE 194

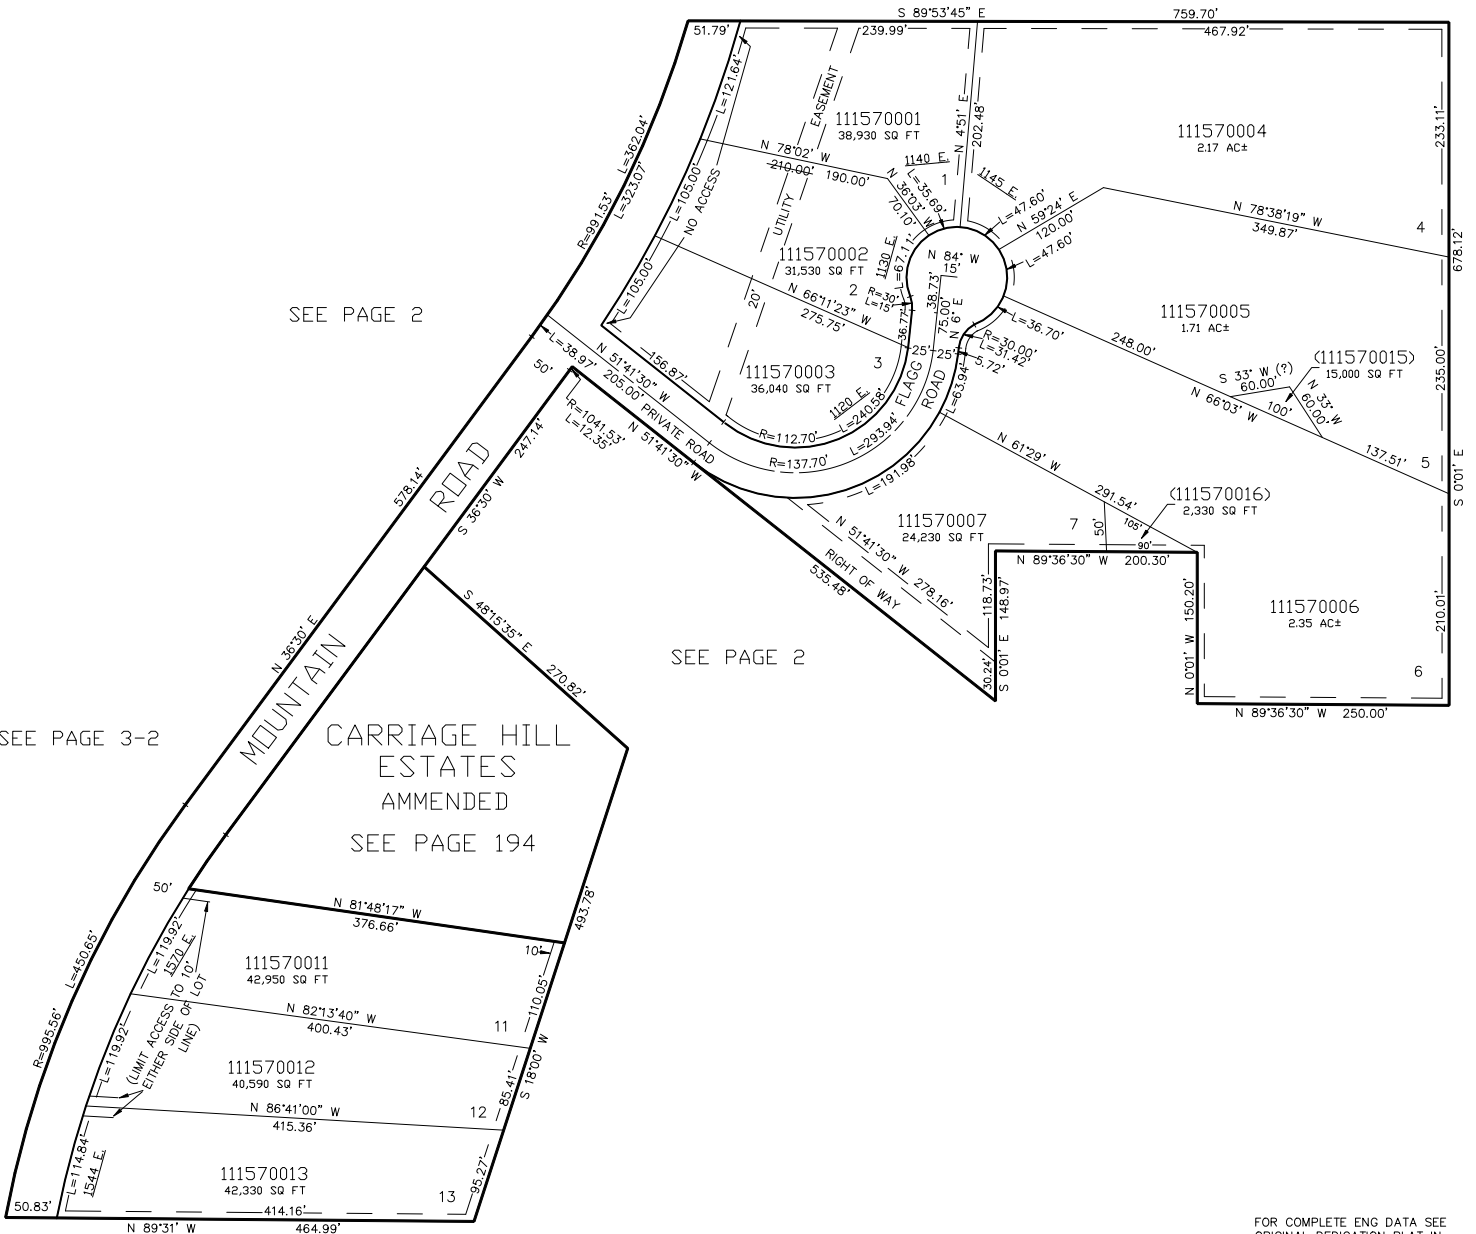

7' UTILITY & DRAINAGE EASEMENTS EACH
SIDE OF PROPERTY LINES AS INDICATED
BY DASHED LINES EXCEPT AS OTHERWISE
SHOWN.

FOR COMPLETE ENG DATA SEE
ORIGINAL DEDICATION PLAT IN
BOOK 21, PAGE 49 OF RECORDS.