

PART OF THE N.W. 1/4 OF SECTION 3, & N.E. 1/4 OF SECTION 4, T.6N., R.1W., S.L.B. & M.

CARRIAGE HILL ESTATES

LOTS 1-7, 11-13

IN NORTH OGDEN CITY

SCALE 1" = 100'

TAXING UNIT: 10


SEE PAGE 2

SEE PAGE 2

SEE PAGE 3-2

SEE PAGE 2

SEE PAGE 2

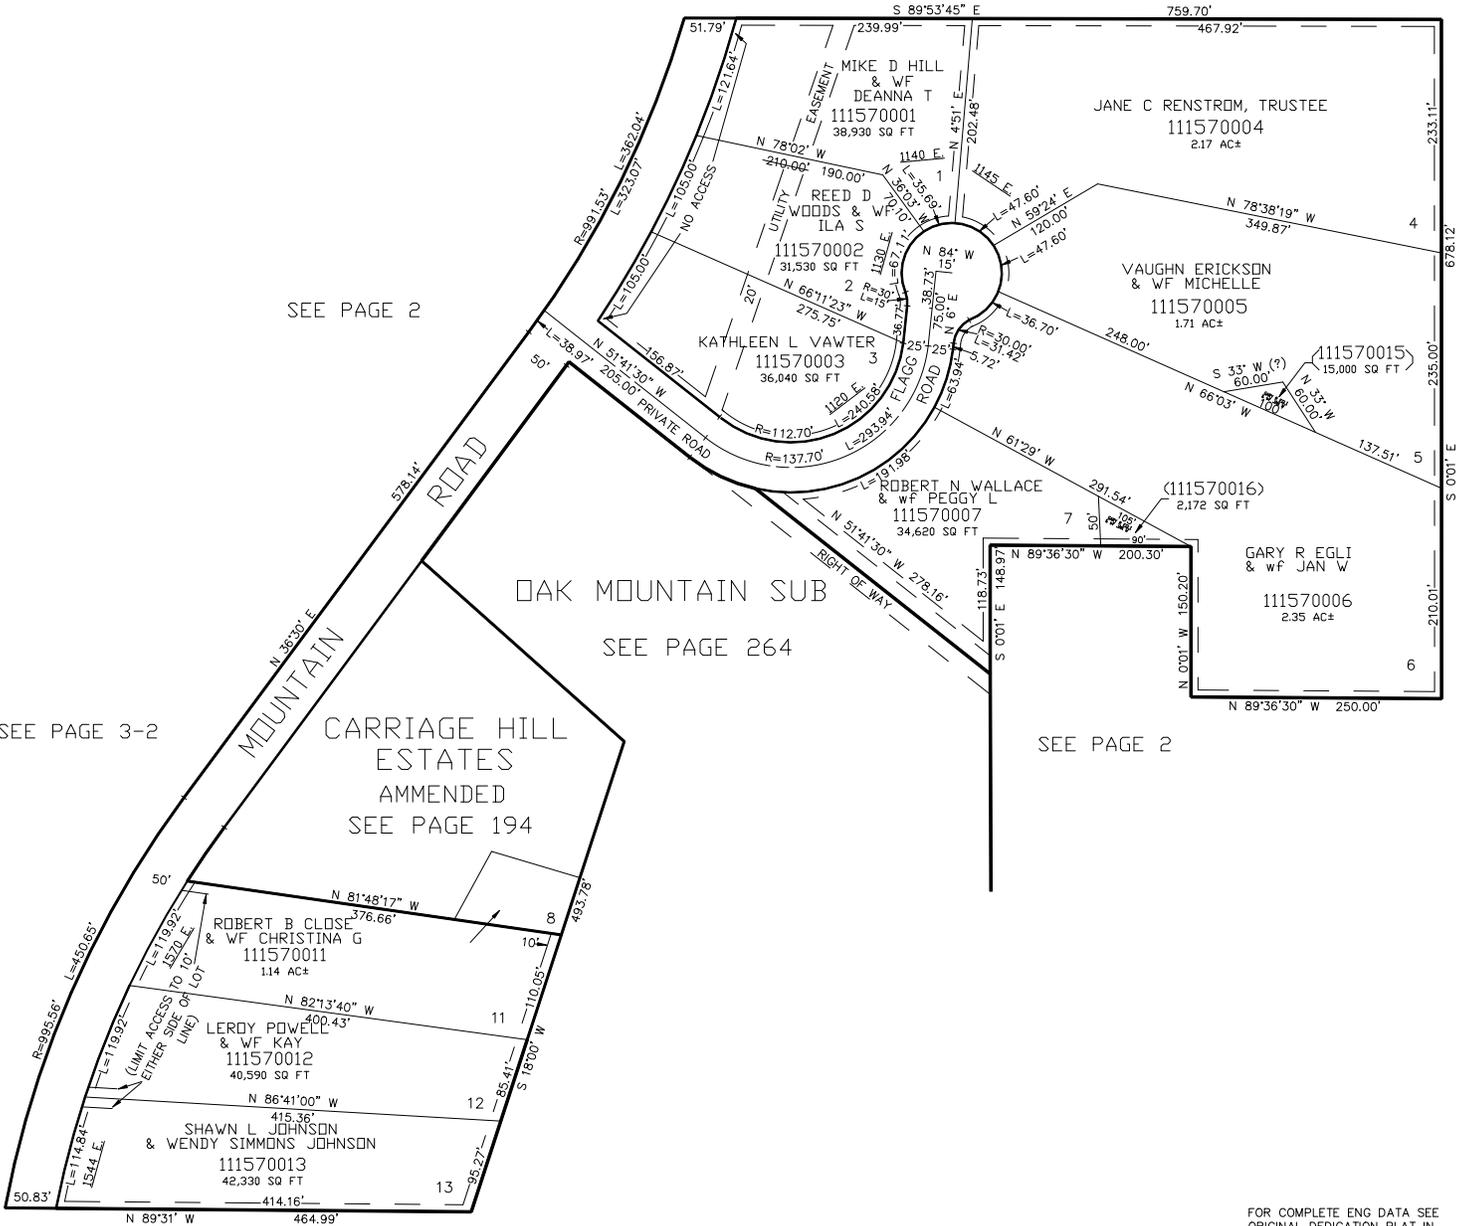

FOR COMPLETE ENG DATA SEE ORIGINAL DEDICATION PLAT IN BOOK 21, PAGE 49 OF RECORDS.

7' UTILITY & DRAINAGE EASEMENTS EACH SIDE OF PROPERTY LINES AS INDICATED BY DASHED LINES EXCEPT AS OTHERWISE SHOWN.