

PART OF THE N.W. 1/4 OF SECTION 3, & N.E. 1/4 OF SECTION 4, T.6N., R.1W., S.L.B. & M.

CARRIAGE HILL ESTATES

LOTS 1-7, 11-13

IN NORTH OGDEN CITY


SCALE 1" = 100'

TAXING UNIT: 10

SEE PAGE 2

SEE PAGE 2

SEE PAGE 2

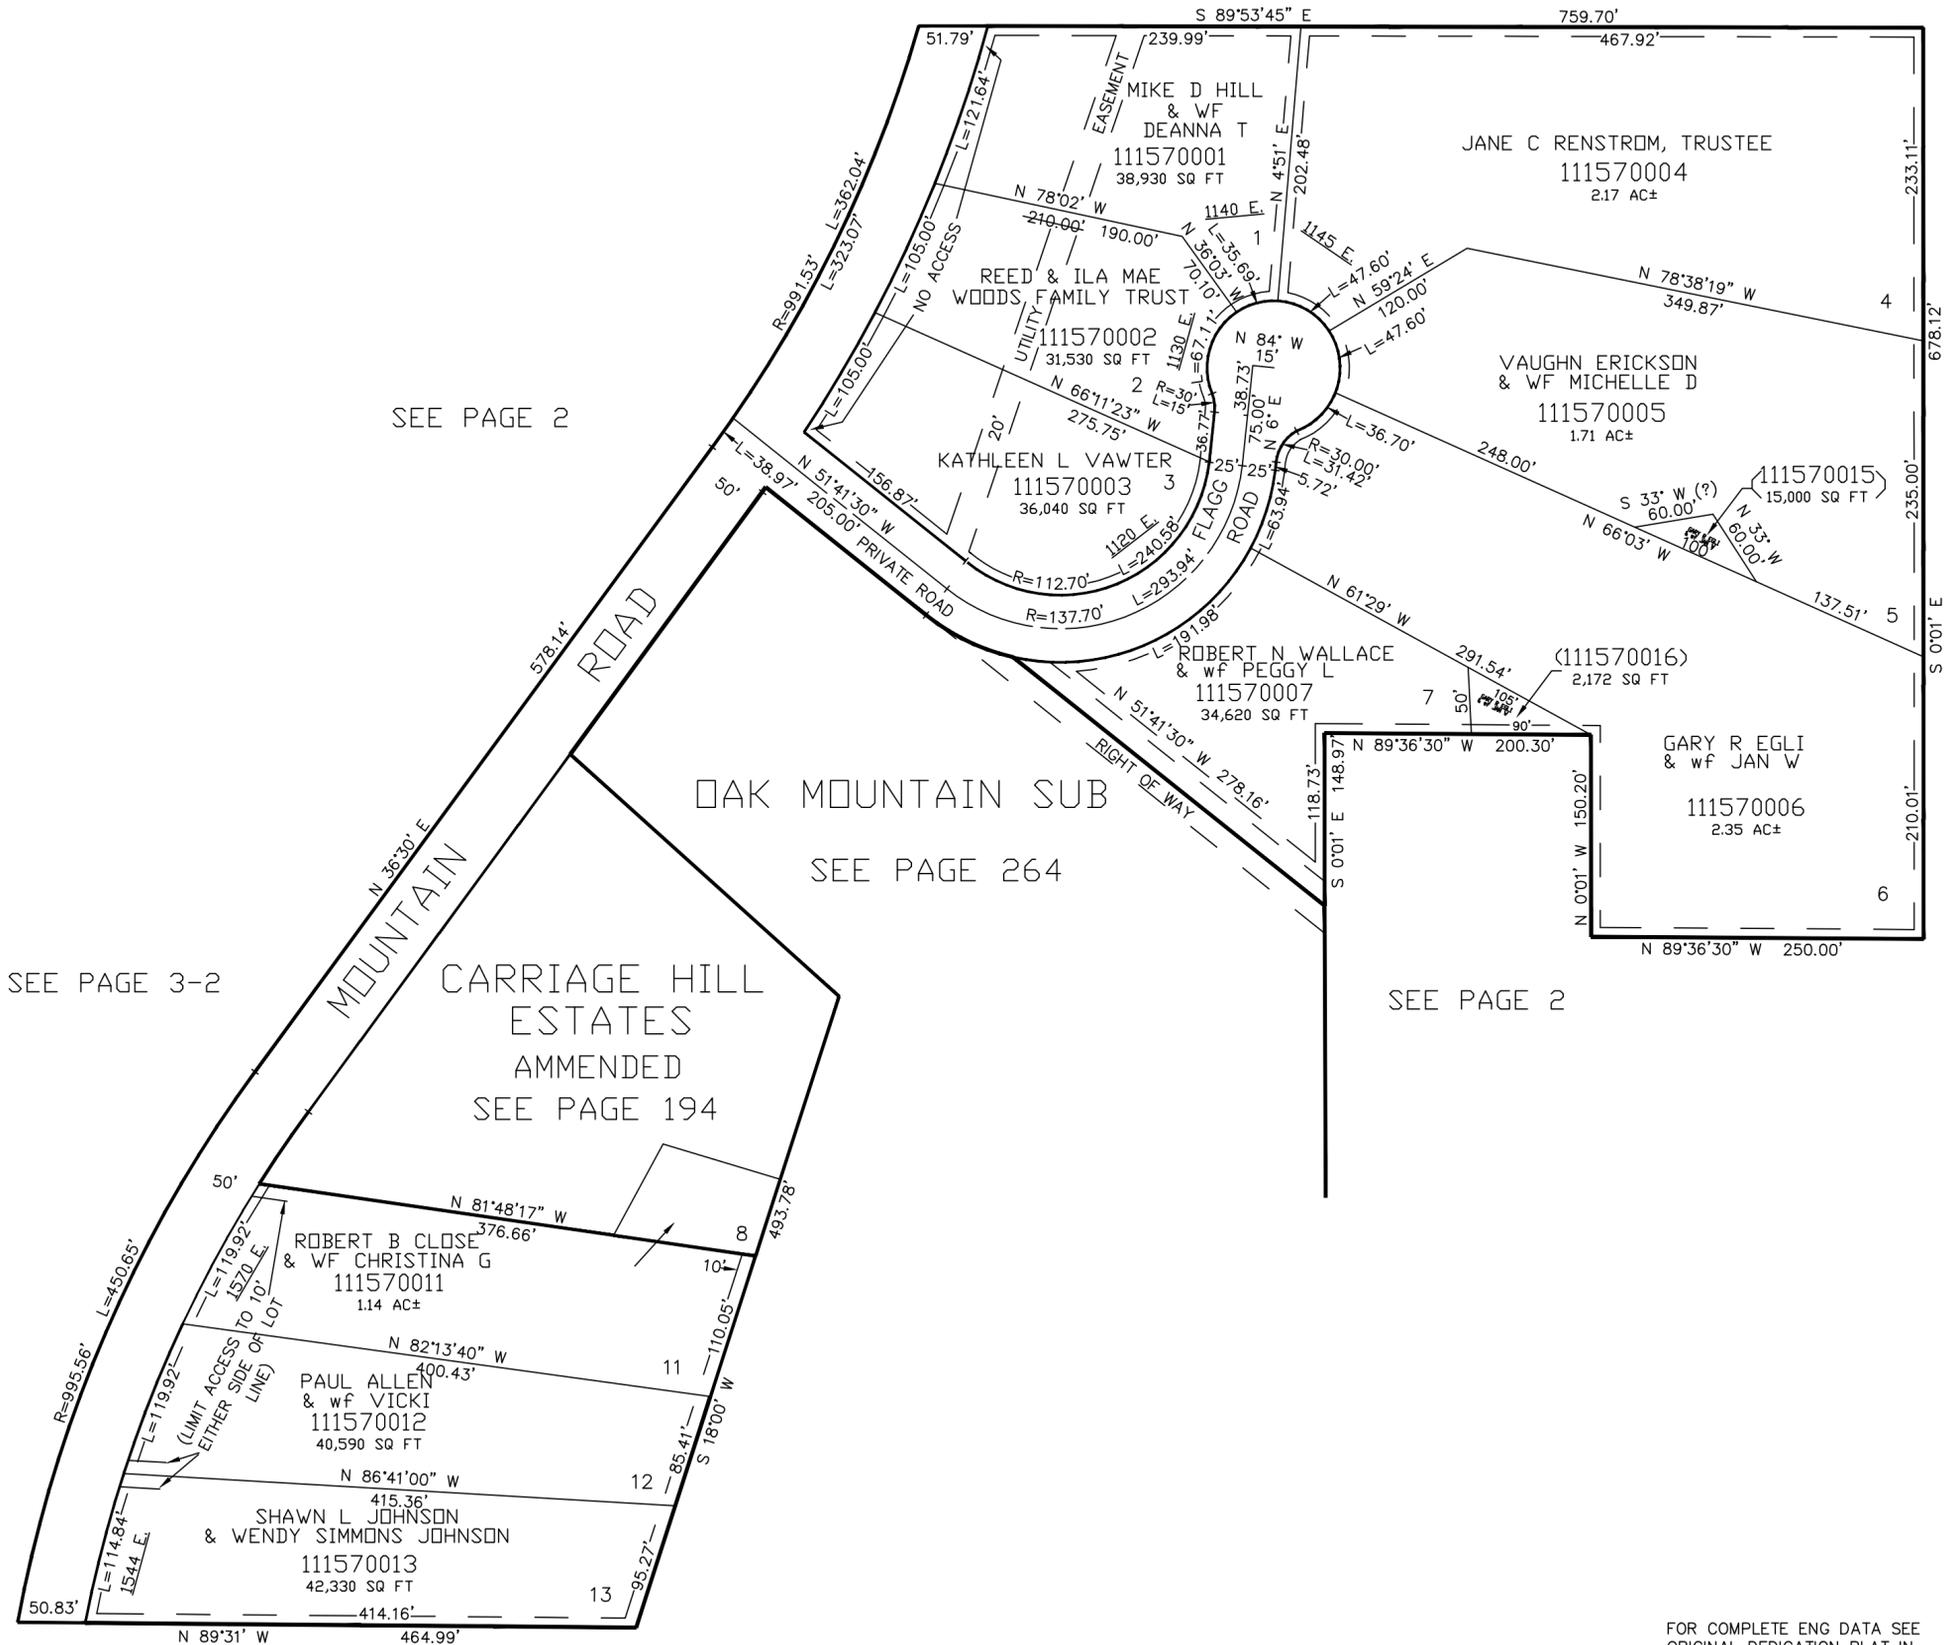

SEE PAGE 3-2

CARRIAGE HILL ESTATES AMMENDED SEE PAGE 194

SEE PAGE 264

SEE PAGE 2

7' UTILITY & DRAINAGE EASEMENTS EACH SIDE OF PROPERTY LINES AS INDICATED BY DASHED LINES EXCEPT AS OTHERWISE SHOWN.

FOR COMPLETE ENG DATA SEE ORIGINAL DEDICATION PLAT IN BOOK 21, PAGE 49 OF RECORDS.