

CARRIAGE HILL ESTATES

LOTS 1-7, 11-13

IN NORTH OGDEN CITY

SCALE 1" = 100'

TAXING UNIT: 10

SEE PAGE 2

SEE PAGE 2

SEE PAGE 3-2


CARRIAGE HILL
ESTATES
AMMENDED
SEE PAGE 194

OAK MOUNTAIN SUB

SEE PAGE 264

SEE PAGE 2

SEE PAGE 2

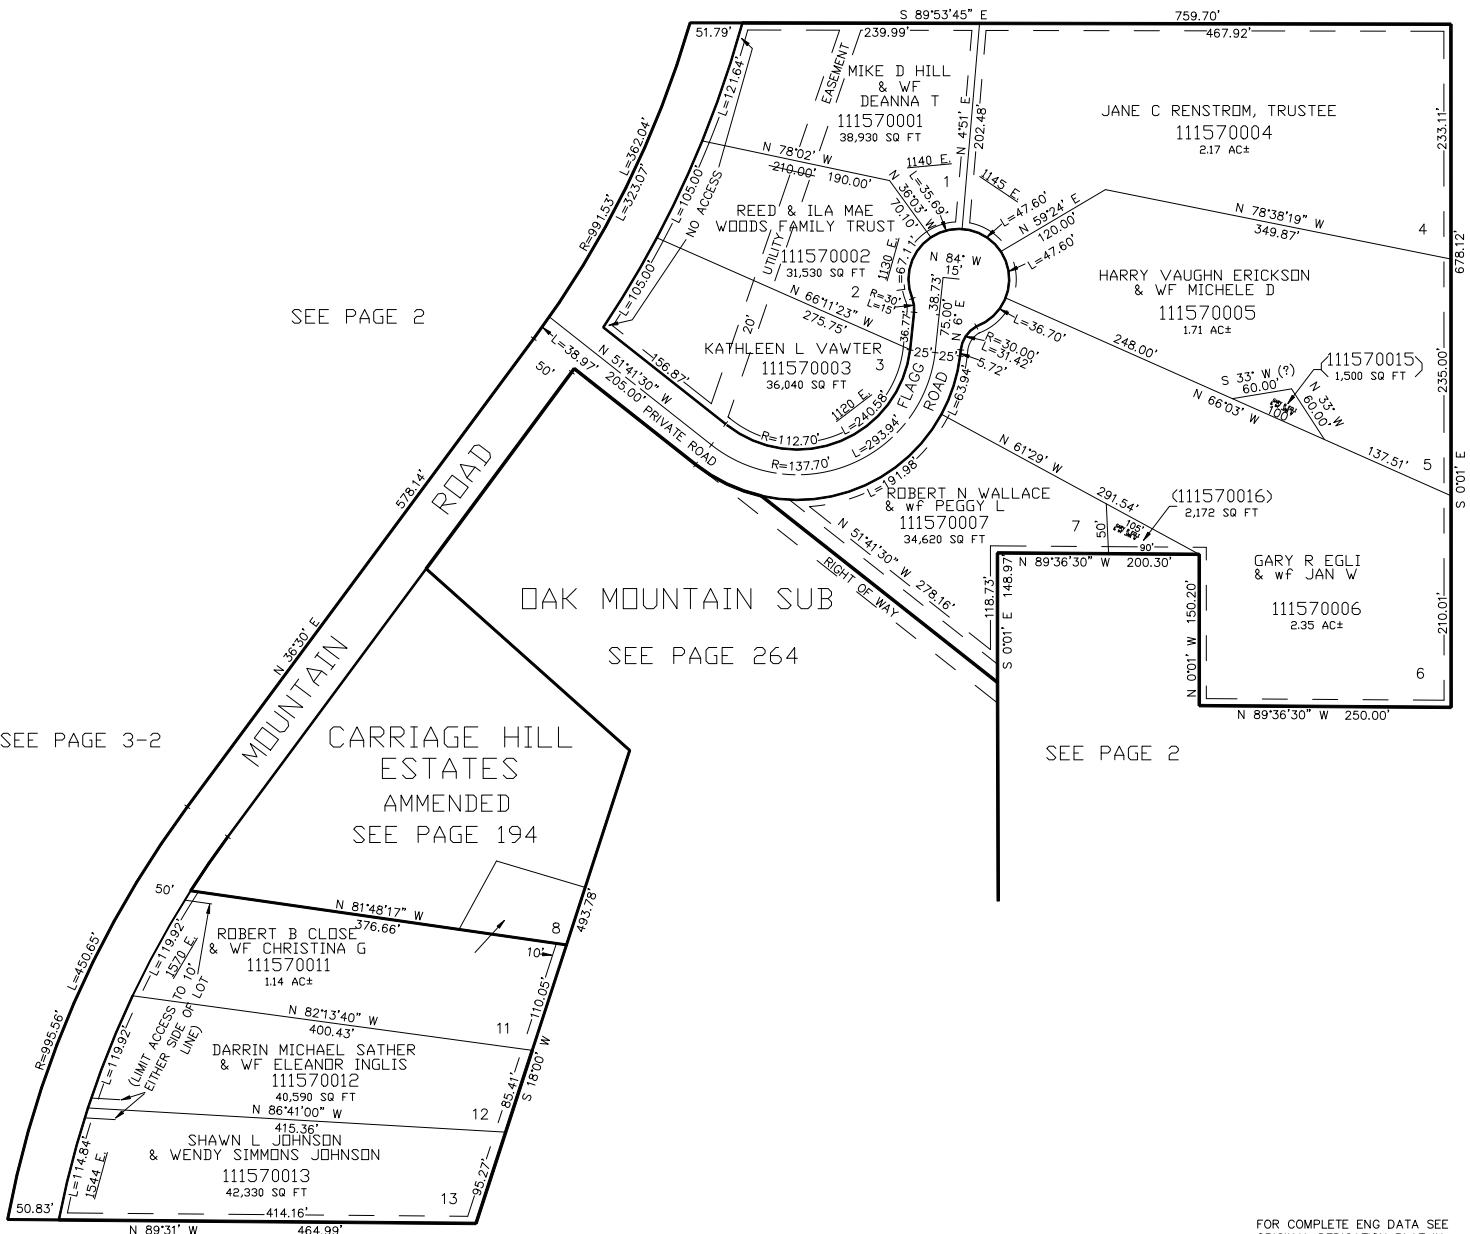

FOR COMPLETE ENG DATA SEE
ORIGINAL DEDICATION PLAT IN
BOOK 21, PAGE 49 OF RECORDS.

7' UTILITY & DRAINAGE EASEMENTS EACH
SIDE OF PROPERTY LINES AS INDICATED
BY DASHED LINES EXCEPT AS OTHERWISE
SHOWN.