

PART OF N.W. 1/4, SEC. 5, & N.E. 1/4, SEC. 6, T.6N., R.1W., S.L.B. & M.

158

HUNTING CREEK SUBDIVISION NO. 1

TAXING UNIT: 20

HARRISVILLE CITY

PREFIX: 11:158


LOTS 1-21

SCALE: 1" = 50'

NOTE: FOR COMPLETE ENG. DATA SEE ORIG.
DED. PLAT IN BOOK 21, PAGE 52.

NOTE: 10' UTILITY & DRAINAGE EASEMENTS
EACH SIDE OF PROPERTY LINES AS
INDICATED BY DASHED LINES UNLESS
SHOWN OTHERWISE.

SEE PAGE 19-1

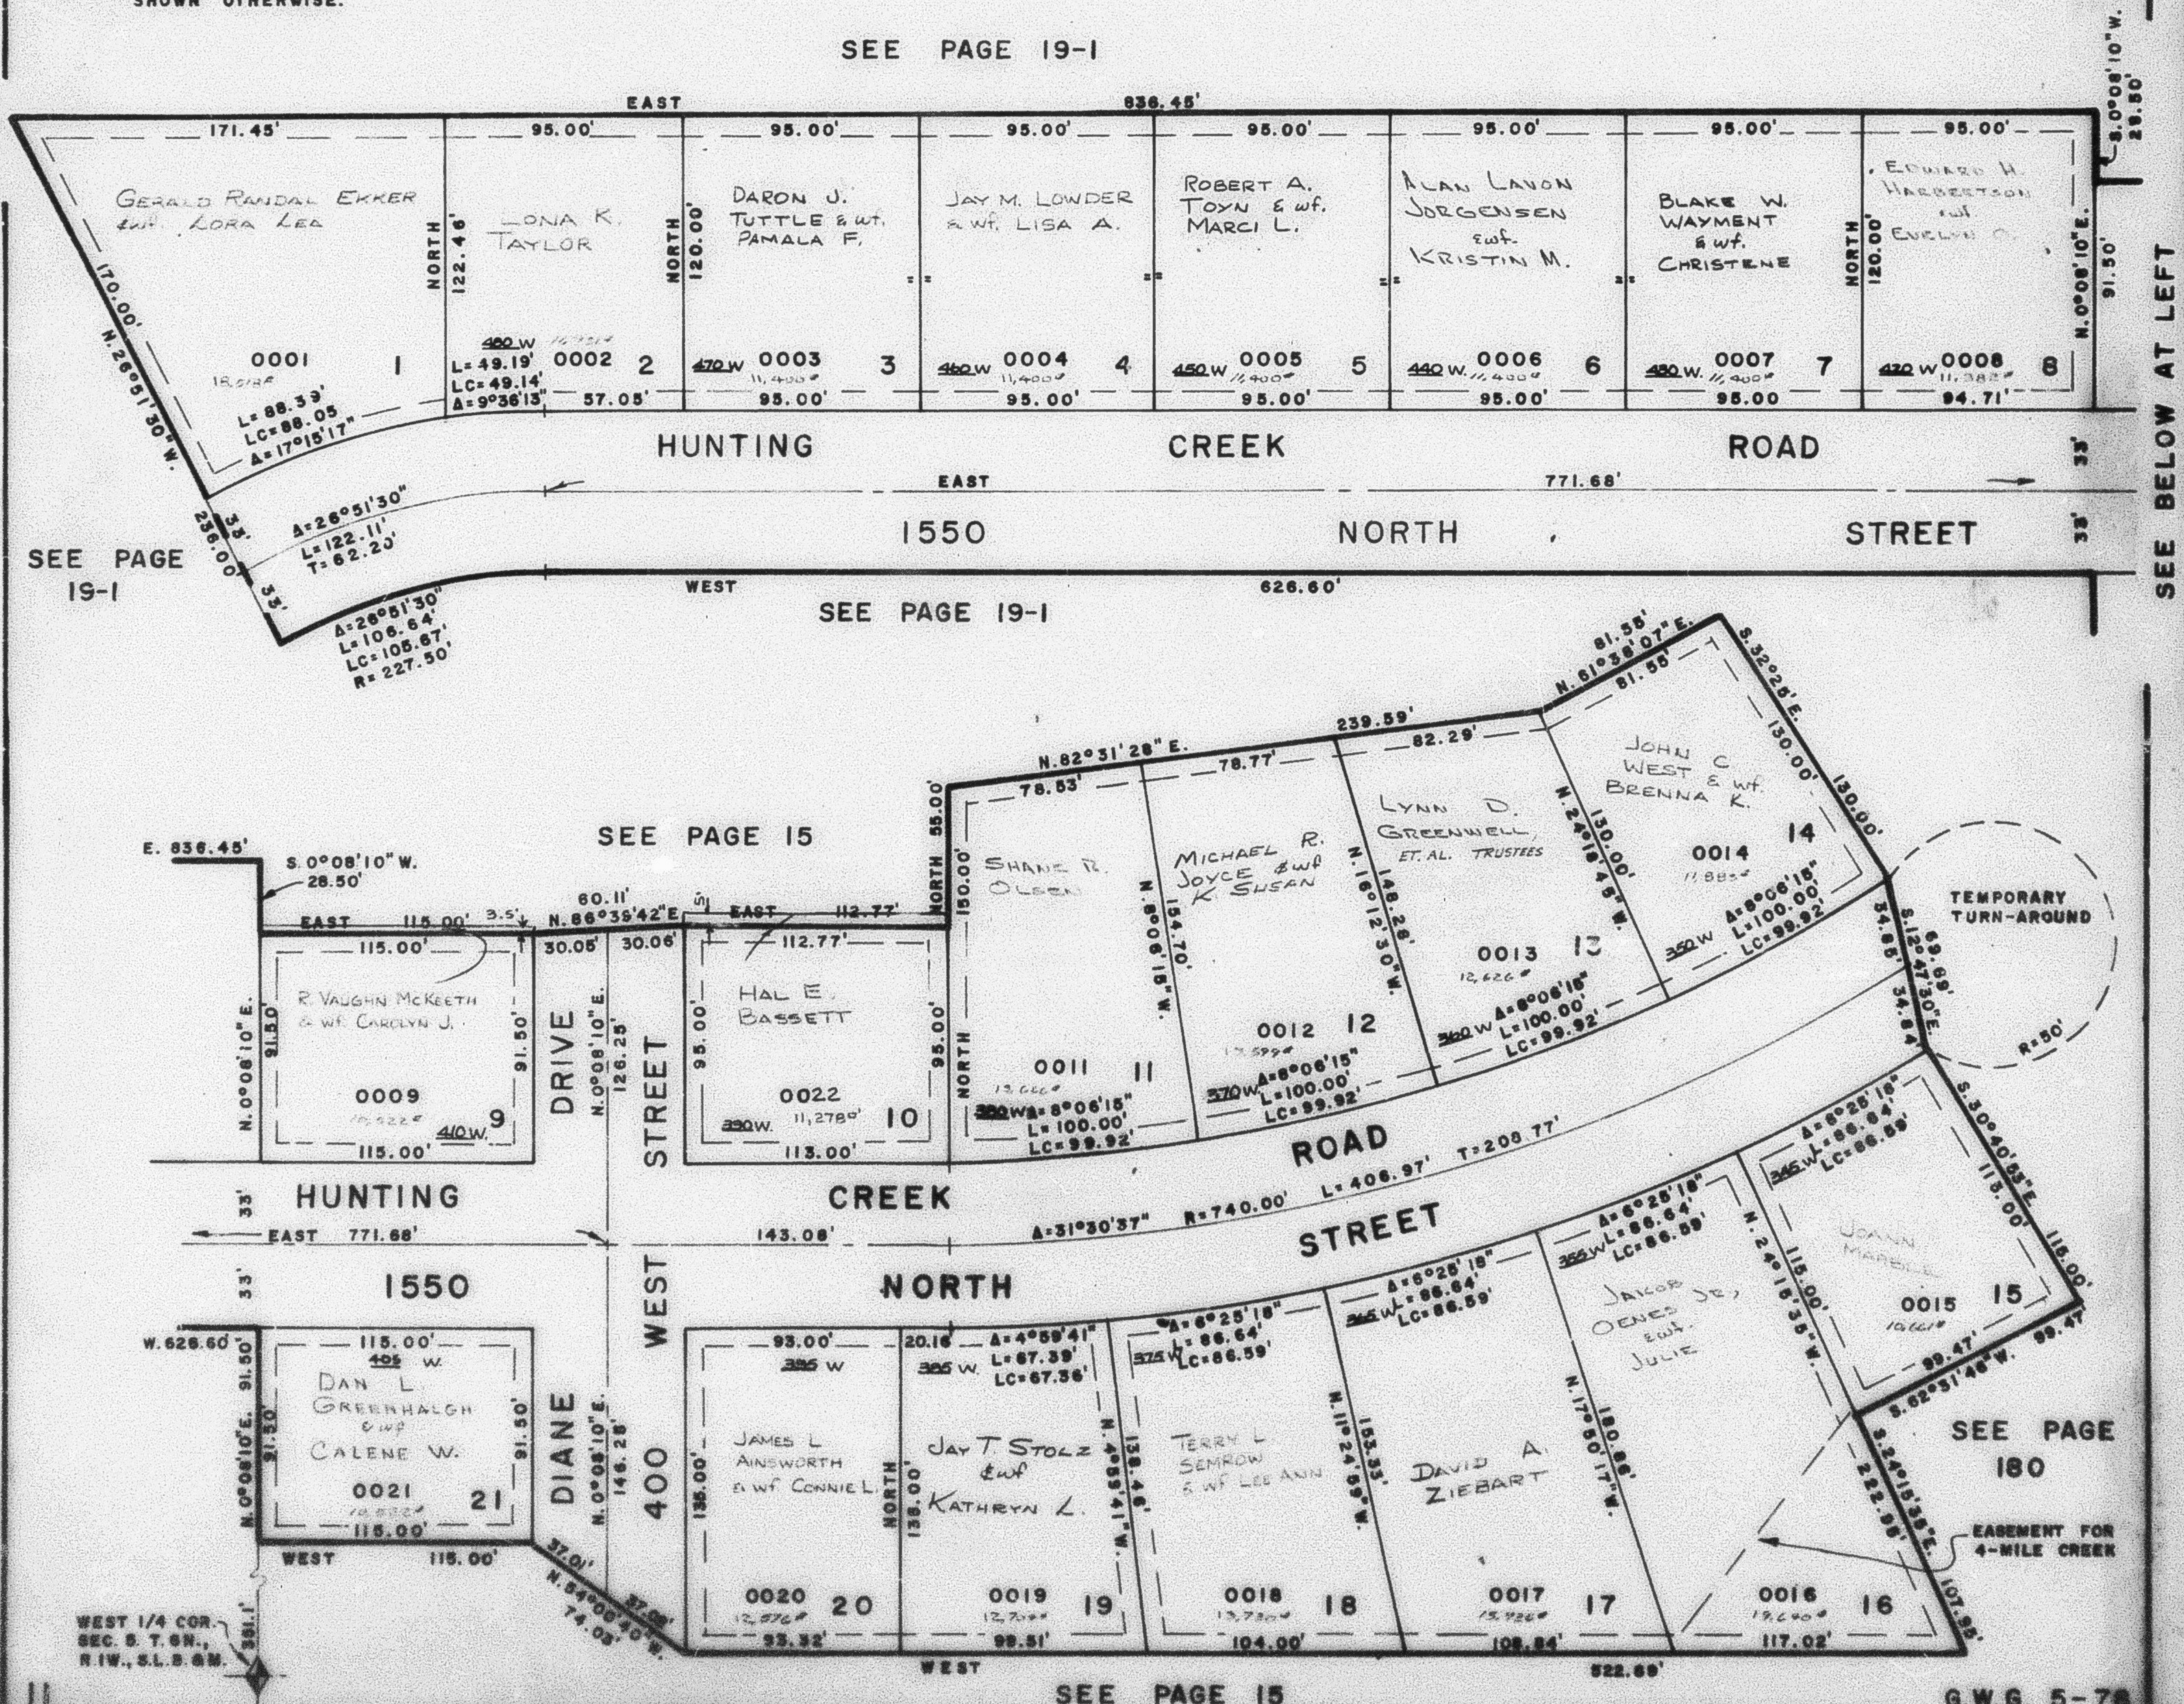

SEE PAGE 15

G.W.G. 5-78