

PART OF NW 1/4, SEC. 5, & NE 1/4, SEC. 6, T.6N., R.1W., S.L.B. & M.

159

HUNTING CREEK SUBDIVISION NO. 1

TAXING UNIT: 20

HARRISVILLE CITY

PREFIX II-188


LOTS 1-21

SCALE: 1"=50'

NOTE: FOR COMPLETE AND DATA SEE CHIEF
SEC. PLAN IN BOOK 31, PAGE 32.


NOTE: 10' UTILITY & DRAINAGE EASEMENTS
EACH SIDE OF PROPERTY LINES AS
INDICATED BY DASHED LINES UNLESS
SHOWN OTHERWISE.

SEE PAGE 19-1

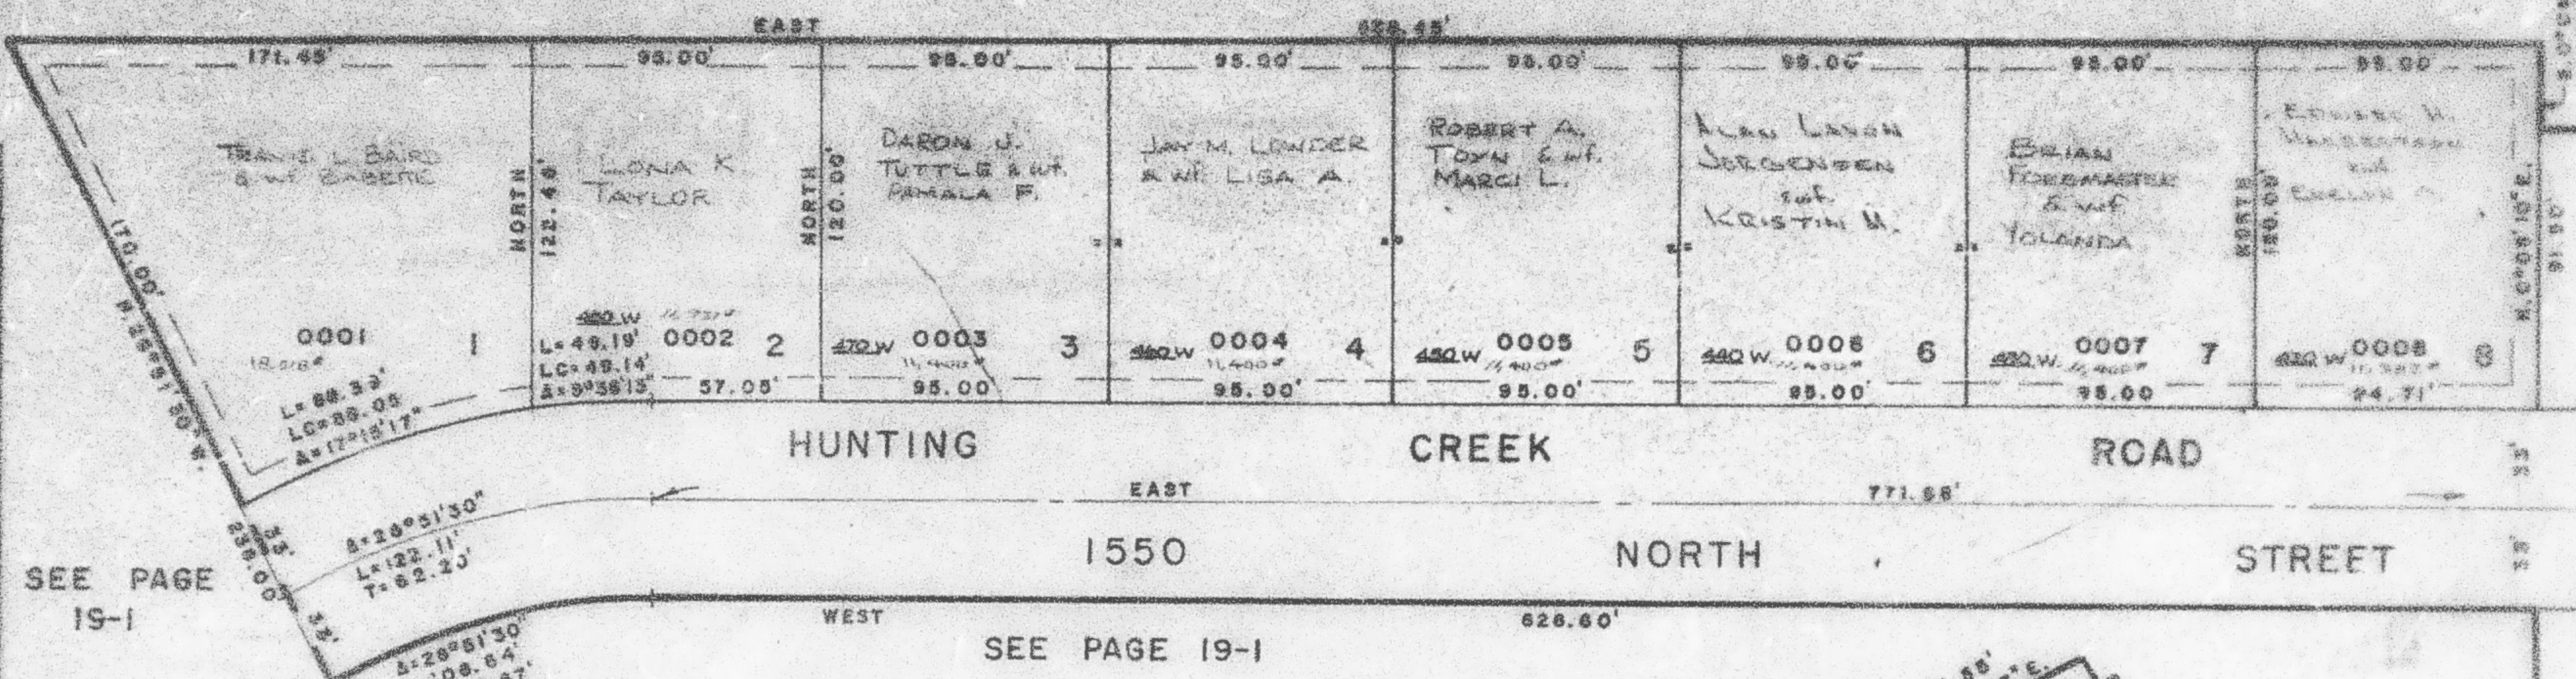

SEE PAGE
19-1

SEE BELOW AT LEFT

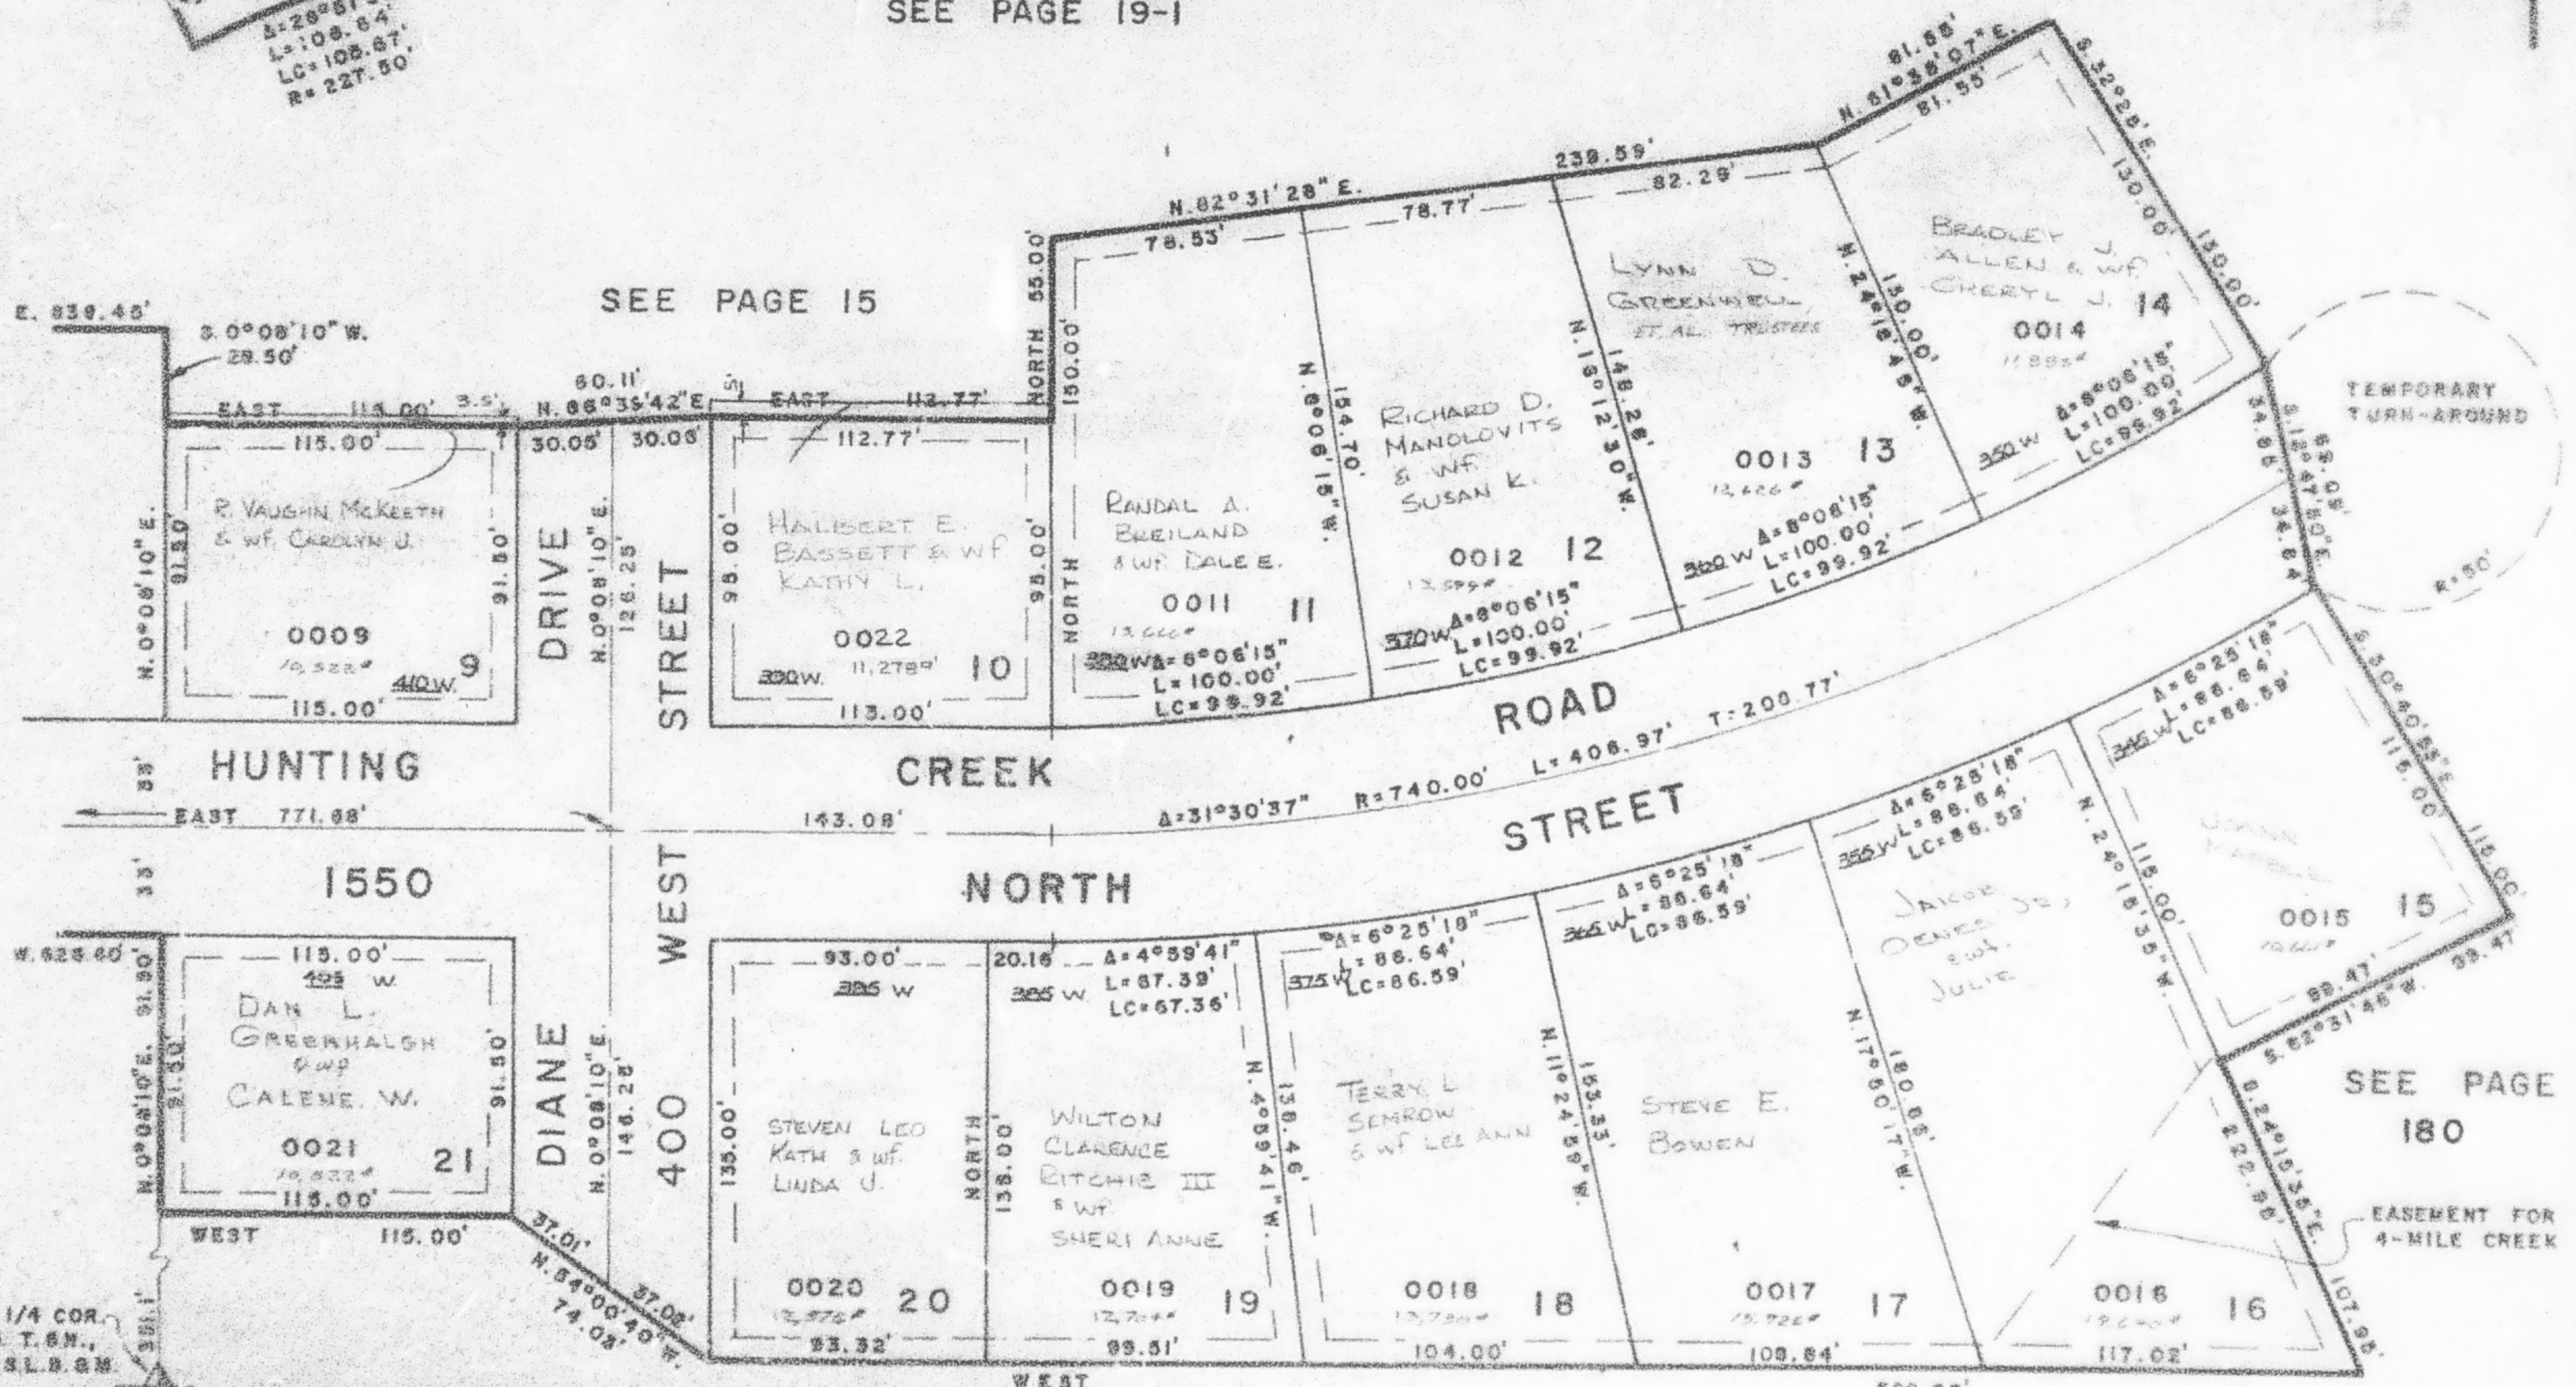

WEST 1/4 COR.
SEC. 5, T.6N.,
R.1W., S.L.B. & M.

SEE PAGE 15

G.W.G. 5-78