

PART OF THE N.W. 1/4, OF SECTION 5, & N.E. 1/4, OF SECTION 6, T.6N., R.1W., S.L.B. & M.  
**HUNTING CREEK SUBDIVISION NO. 1**


LOTS 1-21

IN HARRISVILLE CITY

SCALE 1" = 60'

TAXING UNIT: 20

SEE PAGE 19-1

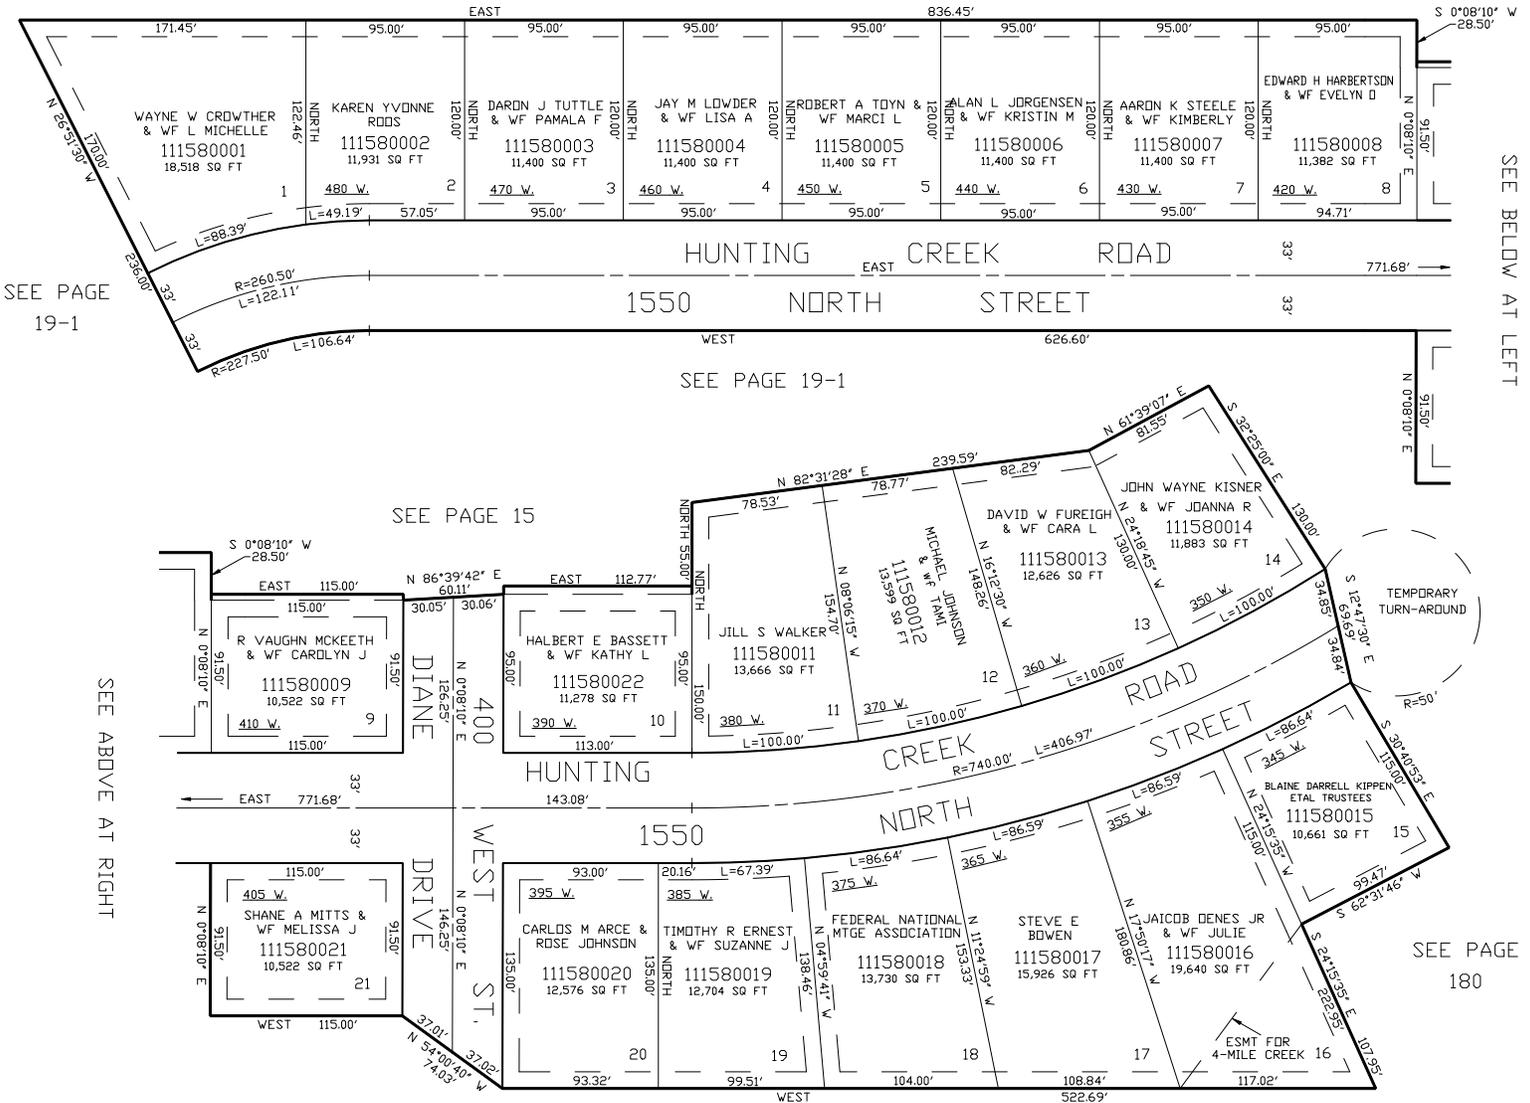

SEE PAGE 19-1

SEE PAGE 19-1

SEE PAGE 15

SEE ABOVE AT RIGHT

SEE BELOW AT LEFT

SEE PAGE 180

SEE PAGE 15

FOR COMPLETE ENG DATA SEE ORIGINAL DEDICATION PLAT IN BOOK 21, PAGE 52 OF RECORDS.

10' UTILITY & DRAINAGE EASEMENTS EACH SIDE OF PROPERTY LINES AS INDICATED BY DASHED LINES EXCEPT AS OTHERWISE SHOWN.