

PART OF THE N.W. 1/4, OF SECTION 5, & N.E. 1/4, OF SECTION 6, T.6N., R.1W., S.L.B. & M.
HUNTING CREEK SUBDIVISION NO. 1


LOTS 1-21

IN HARRISVILLE CITY

SCALE 1" = 60'

TAXING UNIT: 20

SEE PAGE 19-1

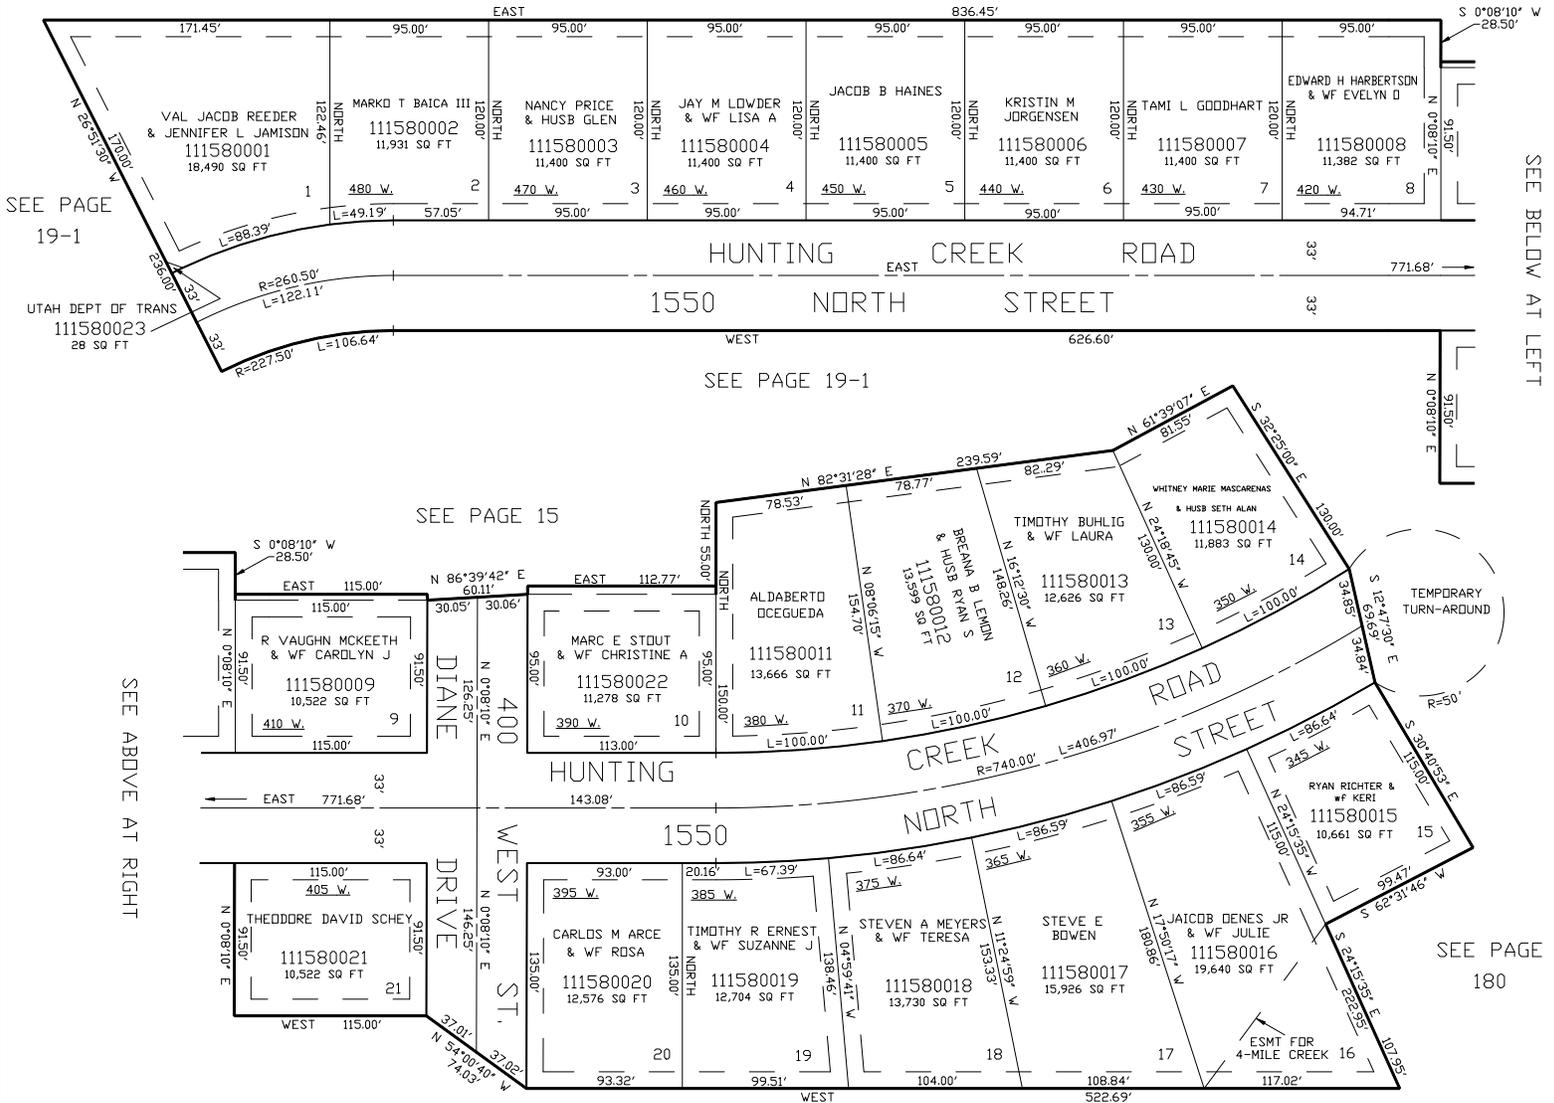

SEE BELOW AT LEFT

SEE PAGE 19-1

SEE PAGE 19-1

SEE PAGE 15

SEE ABOVE AT RIGHT

SEE PAGE 180

SEE PAGE 15

FOR COMPLETE ENG DATA SEE ORIGINAL DEDICATION PLAT IN BOOK 21, PAGE 52 OF RECORDS.

10' UTILITY & DRAINAGE EASEMENTS EACH SIDE OF PROPERTY LINES AS INDICATED BY DASHED LINES EXCEPT AS OTHERWISE SHOWN.