

160

TAXING UNIT: 14


IN OGDEN CITY

PREFIX : 11-160

SCALE 1" = 50'

EXCEPT WHERE OTHERWISE SHOWN
ALL LOTS OWNED BY
DARREN J. SAUNDERS
EWS. ARLENE

SEE PAGE 5

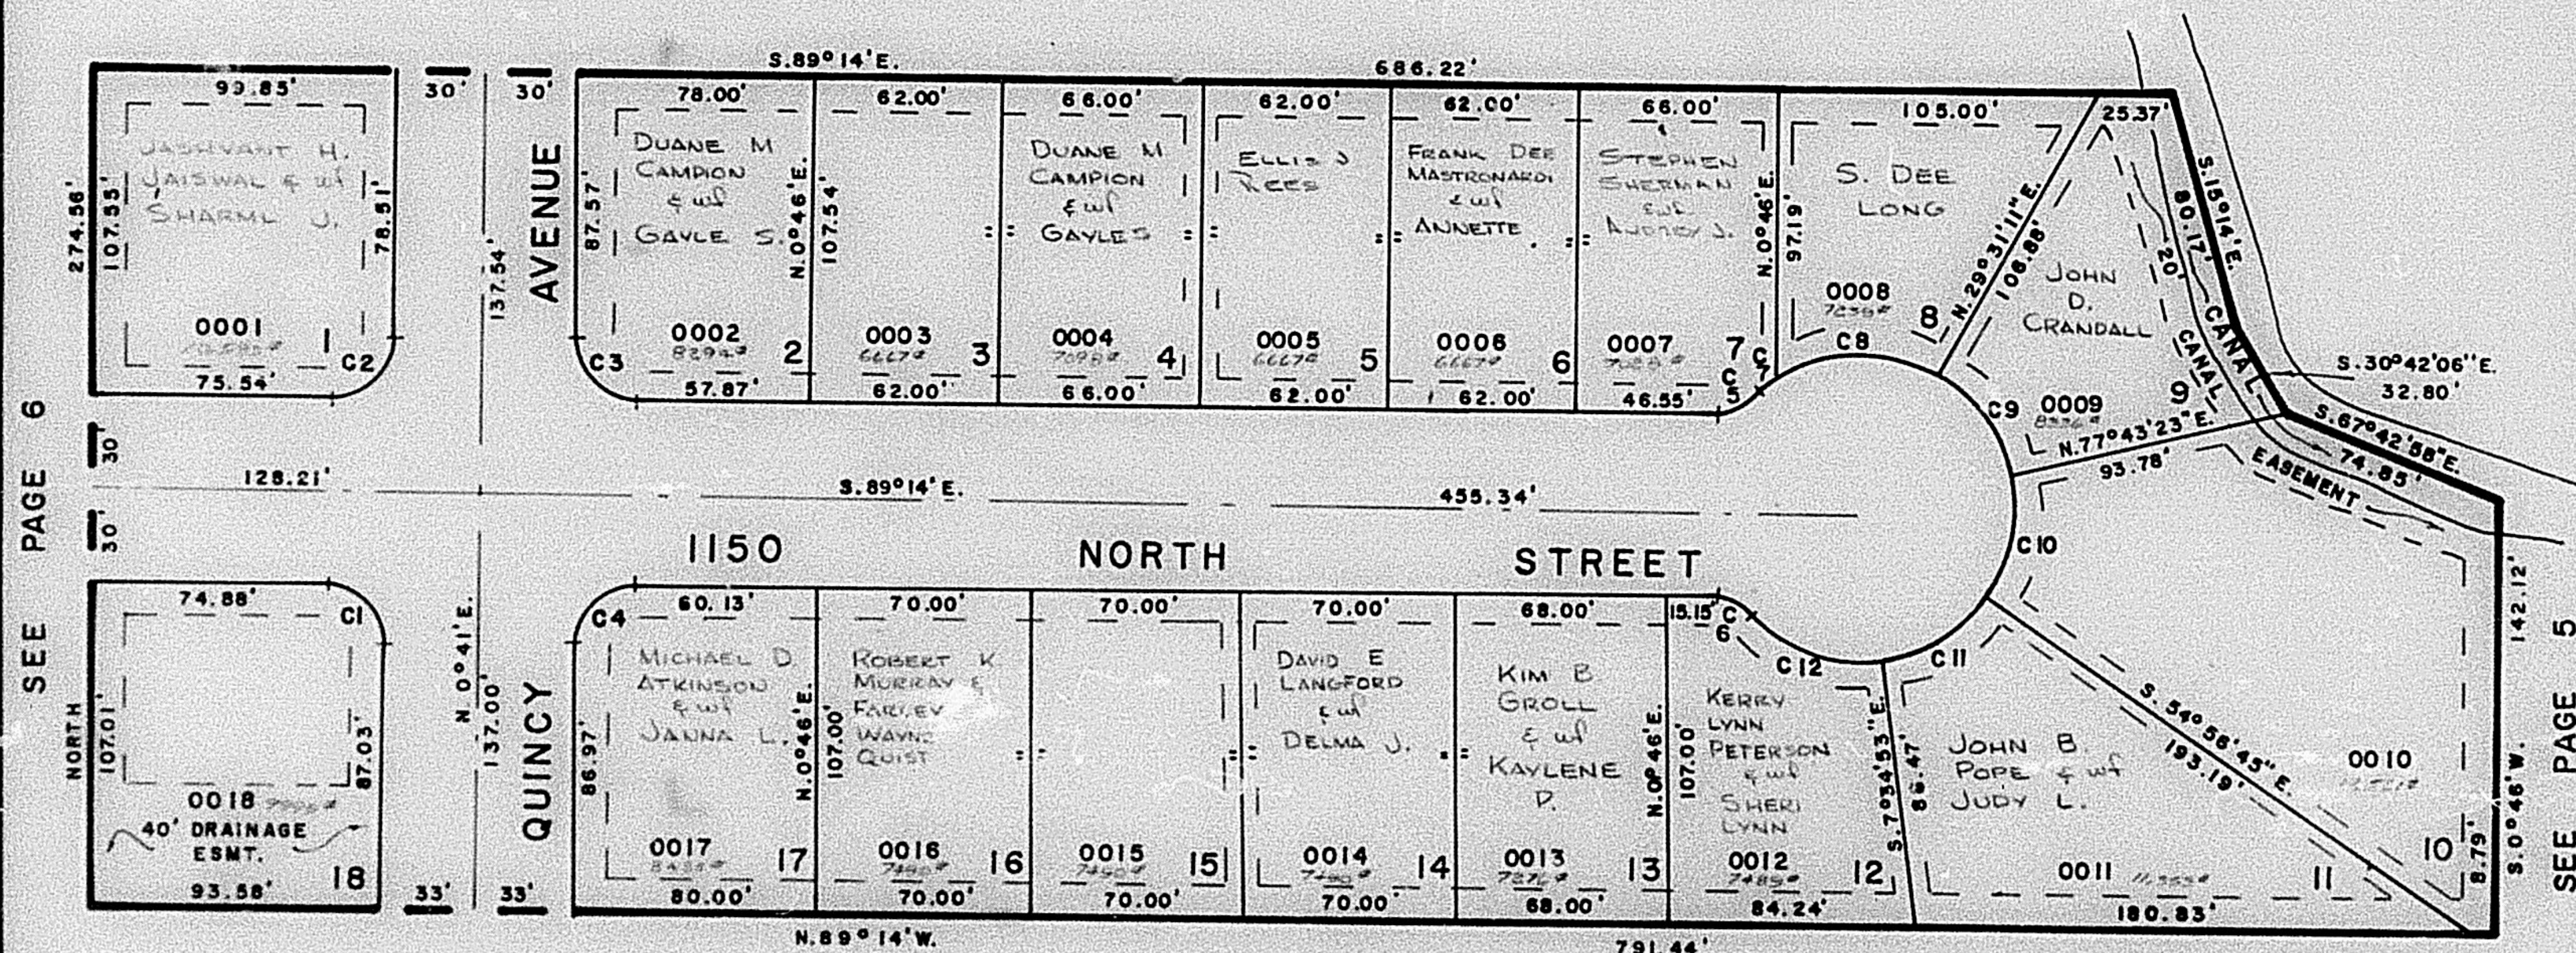

SEE PAGE 47

CURVE		DATA			
CURVE	Δ	R	L	C	T
C 1 & 3	89°55'00"	20.00'	31.39'	28.26'	19.97'
C 2 & 4	90°05'00"	20.00'	31.45'	28.31'	20.03'
C 5 & 6	44°24'55"	20.00'	15.50'	15.12'	8.17'
C 7	8°12'28"	50.00'	7.16'	7.16'	3.59'
C 8	64°57'38"	50.00'	56.69'	53.70'	31.83'
C 9	48°11'12"	50.00'	42.05'	40.82'	22.36'
C 10	47°20'52"	50.00'	41.32'	40.15'	21.92'
C 11	47°21'52"	50.00'	41.33'	40.17'	21.93'
C 12	52°45'48"	50.00'	46.05'	44.44'	24.80'

FOR COMPLETE ENG. DATA
SEE ORIG. DED. PLAT IN
BOOK 21, PAGE 58

10' UTILITIES EASEMENT ALONG STREET
FRONTAGE AND BOUNDARY LINE, UNLESS
OTHERWISE NOTED