

PART OF S.E. 1/4 SEC. 4, T.6N, R.1W, S.L.B. & M.
MOUNT LEWIS SUBDIVISION

160

TAXING UNIT 14


IN OGDEN CITY

PREFIX II-160

SCALE 1" = 50'

EXCEPT WHERE OTHERWISE SHOWN
BY LATE OWNER BY
DANIEL J. SHANNON
FOR RECORD

SEE PAGE 5

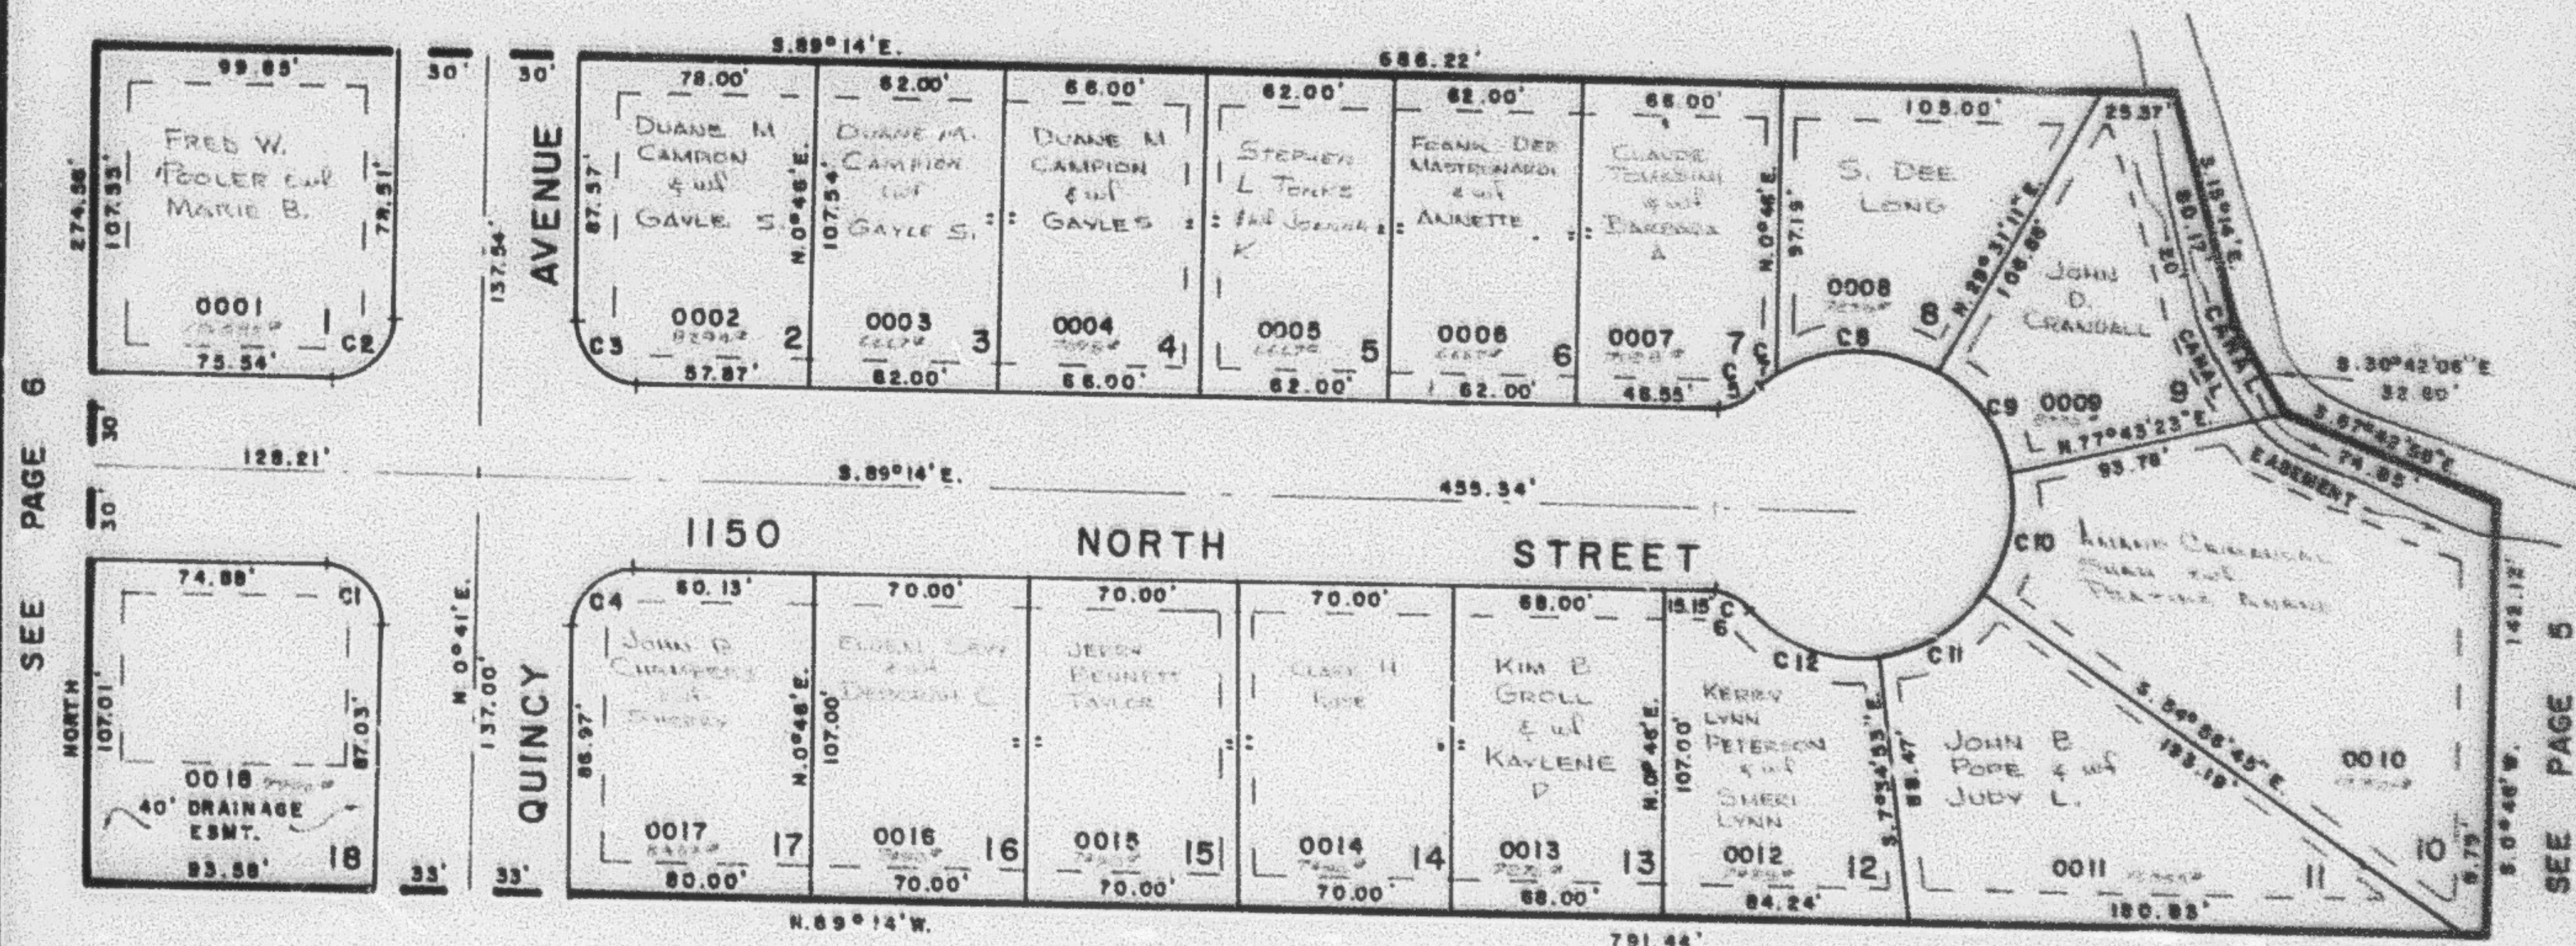

SEE PAGE 69

CURVE DATA						
CURVE	Δ	R	L	C	T	
C 1 & 3	89°55'00"	20.00'	31.39'	28.28'	19.97'	
C 2 & 4	90°05'00"	20.00'	31.45'	28.31'	20.03'	
C 5 & 6	44°24'58"	20.00'	15.50'	15.12'	8.17'	
C 7	89°12'28"	50.00'	7.16'	7.16'	3.55'	
C 8	64°57'38"	50.00'	56.89'	53.70'	31.83'	
C 9	48°11'12"	50.00'	42.05'	40.82'	22.36'	
C 10	47°20'52"	50.00'	41.32'	40.15'	21.52'	
C 11	47°21'52"	50.00'	41.33'	40.17'	21.53'	
C 12	52°45'48"	50.00'	46.05'	44.44'	24.80'	

FOR COMPLETE ENG. DATA
SEE ORIG. DED. PLAT IN
BOOK 21, PAGE 86

10' UTILITIES EASEMENT ALONG STREET
FRONTAGE AND BOUNDARY LINE, UNLESS
OTHERWISE NOTED