

MOUNT LEWIS SUBDIVISION

TAXING UNIT: 14


IN OGDEN CITY

PREFIX: II-160

SCALE 1" = 50'

EXCEPT WHERE OTHERWISE SHOWN
ALL LOTS OWNED BY
DARSON J. SAUNDERS
EAT ARLENE

SEE PAGE 5

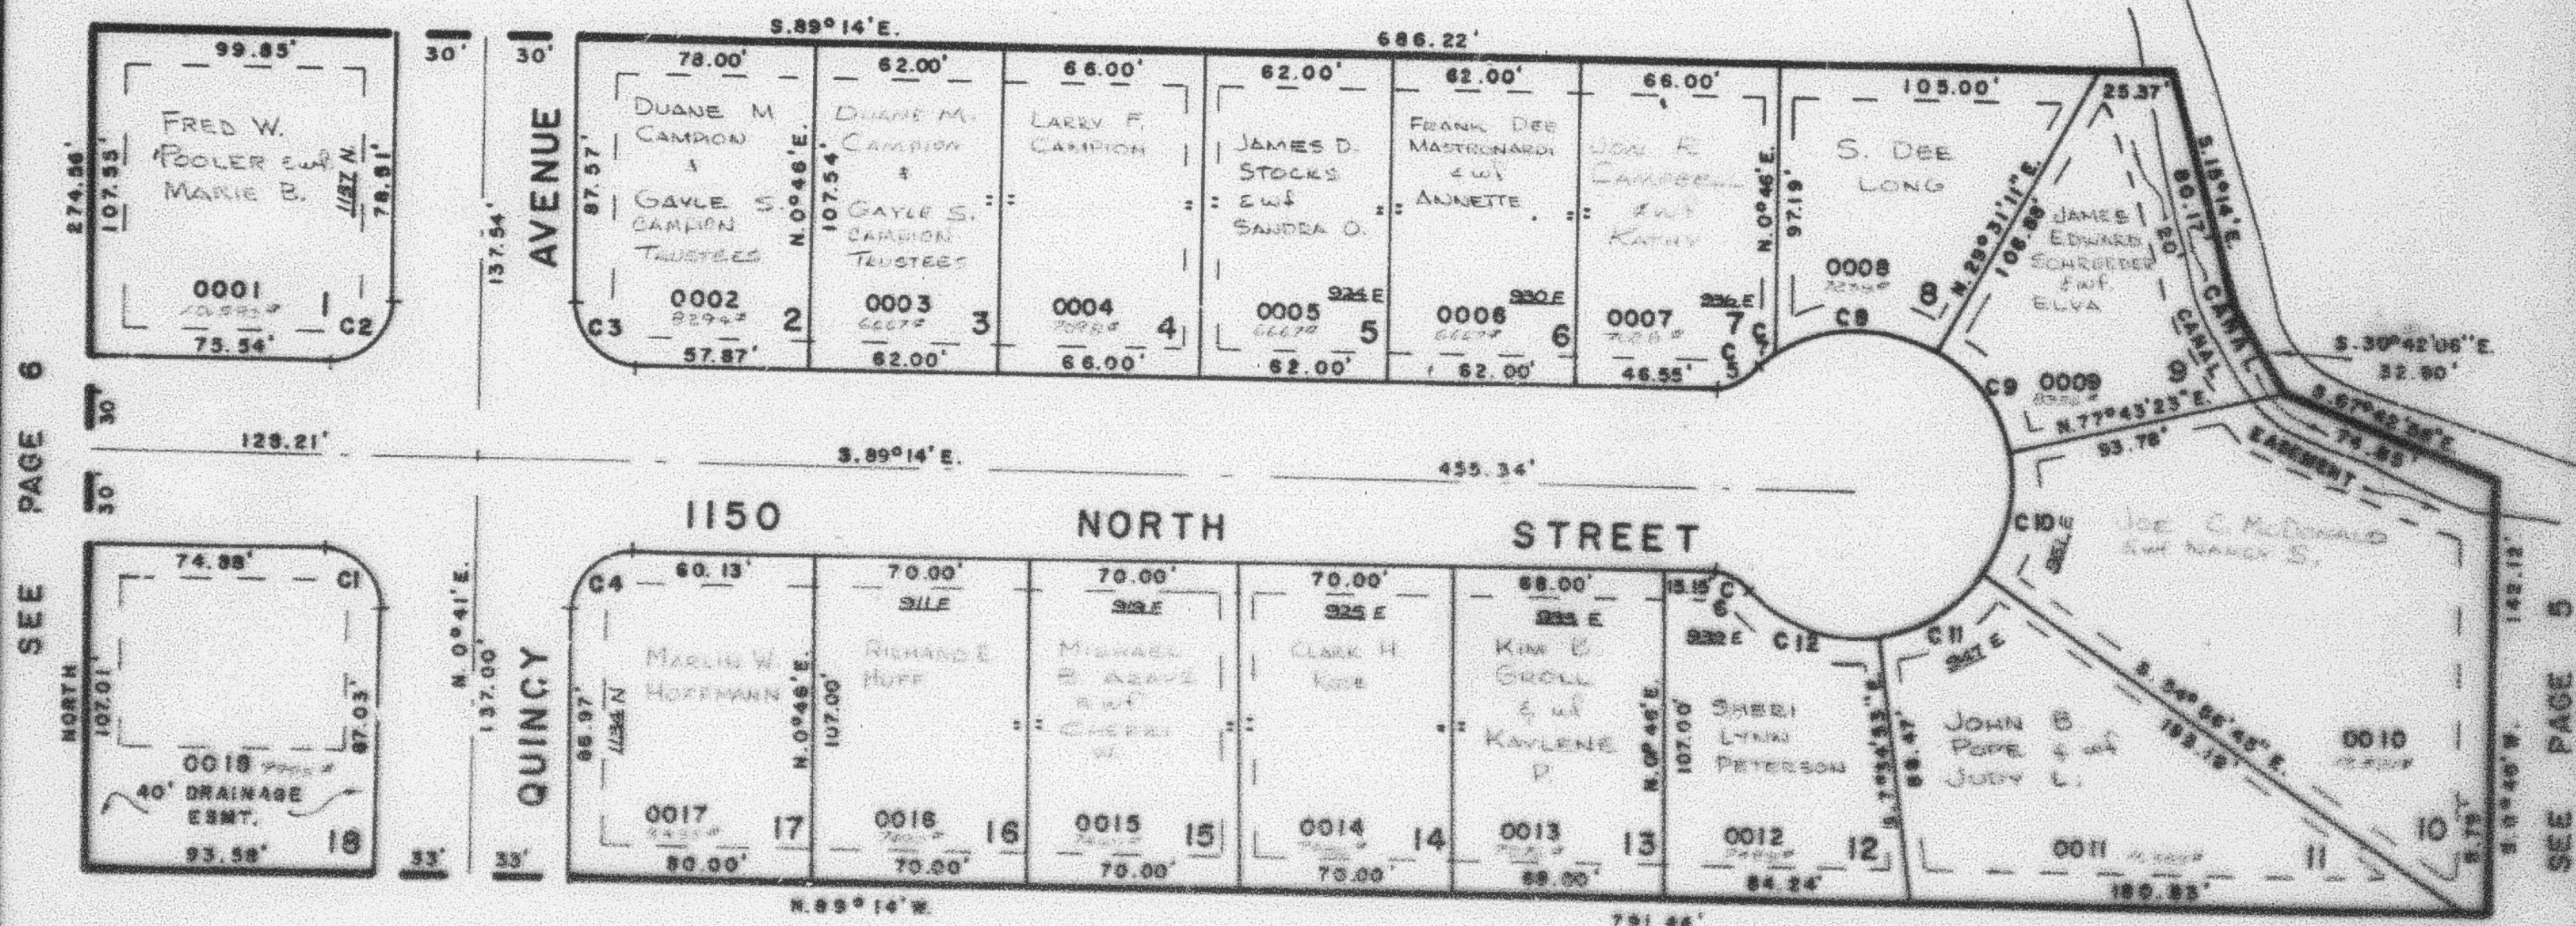

SEE PAGE 69

CURVE DATA					
CURVE	A	R	L	C	T
C 1 & 3	89° 55' 00"	20.00'	51.38'	28.28'	19.91'
C 2 & 4	90° 05' 00"	20.00'	51.45'	28.31'	20.03'
C 5 & 6	44° 24' 38"	20.00'	15.30'	15.12'	8.17'
C 7	89° 10' 28"	50.00'	7.16'	7.16'	3.59'
C 8	84° 51' 58"	50.00'	36.63'	53.70'	31.85'
C 9	48° 11' 13"	50.00'	42.03'	40.82'	22.34'
C 10	47° 20' 52"	50.00'	51.32'	40.13'	21.02'
C 11	41° 51' 52"	50.00'	41.32'	40.17'	21.03'
C 12	52° 45' 48"	50.00'	46.05'	44.44'	24.80'

FOR COMPLETE CURVE DATA
SEE CIVIL ENG. PLAT IN
BOOK 21, PAGE 58

10' UTILITIES EASEMENT ALONG STREET
FRONTAGE AND BOUNDARY LINE, UNLESS
OTHERWISE NOTED