

MOUNT LEWIS SUBDIVISION

TAXING UNIT 14


IN OGDEN CITY

PREFIX 11-160

SCALE 1" = 50'

EXCEPT WHERE OTHERWISE SHOWN
 BY LONG OWNER'S
 DASHED & SHOWN
 IN BLOCK

SEE PAGE 5

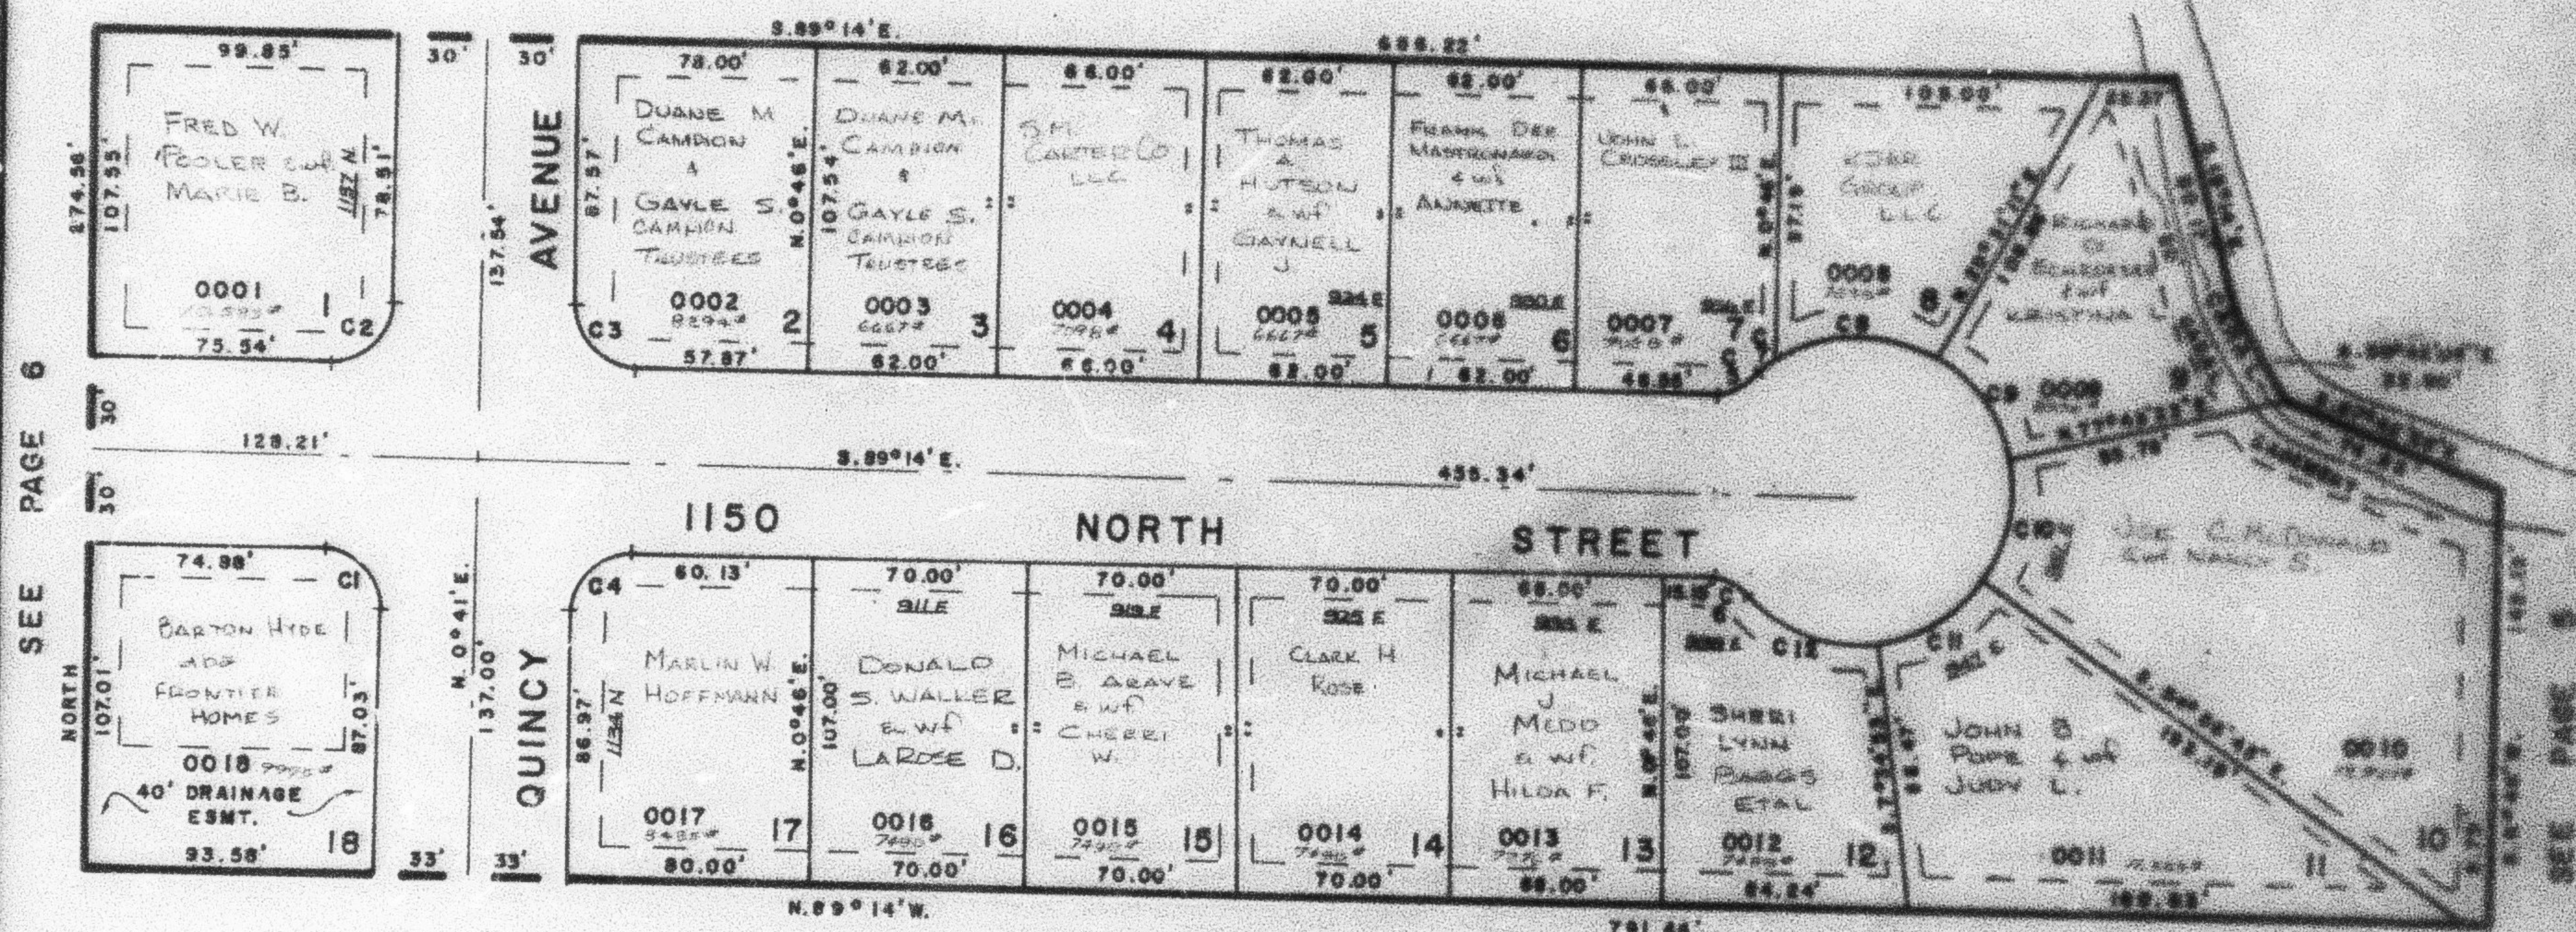

SEE PAGE 69

CURVE DATA

CURVE	Δ	R	L	C	T
C 1 & 3	89° 55' 00"	20.00'	31.39'	28.26'	19.97'
C 2 & 4	90° 03' 00"	20.00'	31.45'	28.31'	20.03'
C 5 & 6	44° 24' 55"	20.00'	15.50'	15.12'	8.17'
C 7	8° 12' 28"	50.00'	7.16'	7.16'	3.59'
C 8	64° 57' 38"	50.00'	56.89'	53.70'	31.93'
C 9	48° 11' 12"	50.00'	42.05'	40.82'	22.36'
C 10	47° 20' 52"	50.00'	41.32'	40.18'	21.92'
C 11	47° 21' 52"	50.00'	41.33'	40.17'	21.93'
C 12	52° 45' 48"	50.00'	46.05'	44.44'	24.80'

FOR COMPLETE ENG. DATA
 SEE ORIG. SURV. PLAT IN
 BOOK 23, PAGE 88

10' UTILITIES EASEMENT ALONG STREET
 FRONTAGE AND BOUNDARY LINE, UNLESS
 OTHERWISE NOTED