

PART OF S.W. 1/4 SEC. 4, T.6N., R.1W., S.L.B. & M.
MYSTIC MOUNTAIN SUBDIVISION

161

LOTS 1-20, 40-42, 49 & 50


TAXING UNIT 14

IN OGDEN CITY

PREFIX 11-161

SEE PAGE 9

SCALE 1"=50'

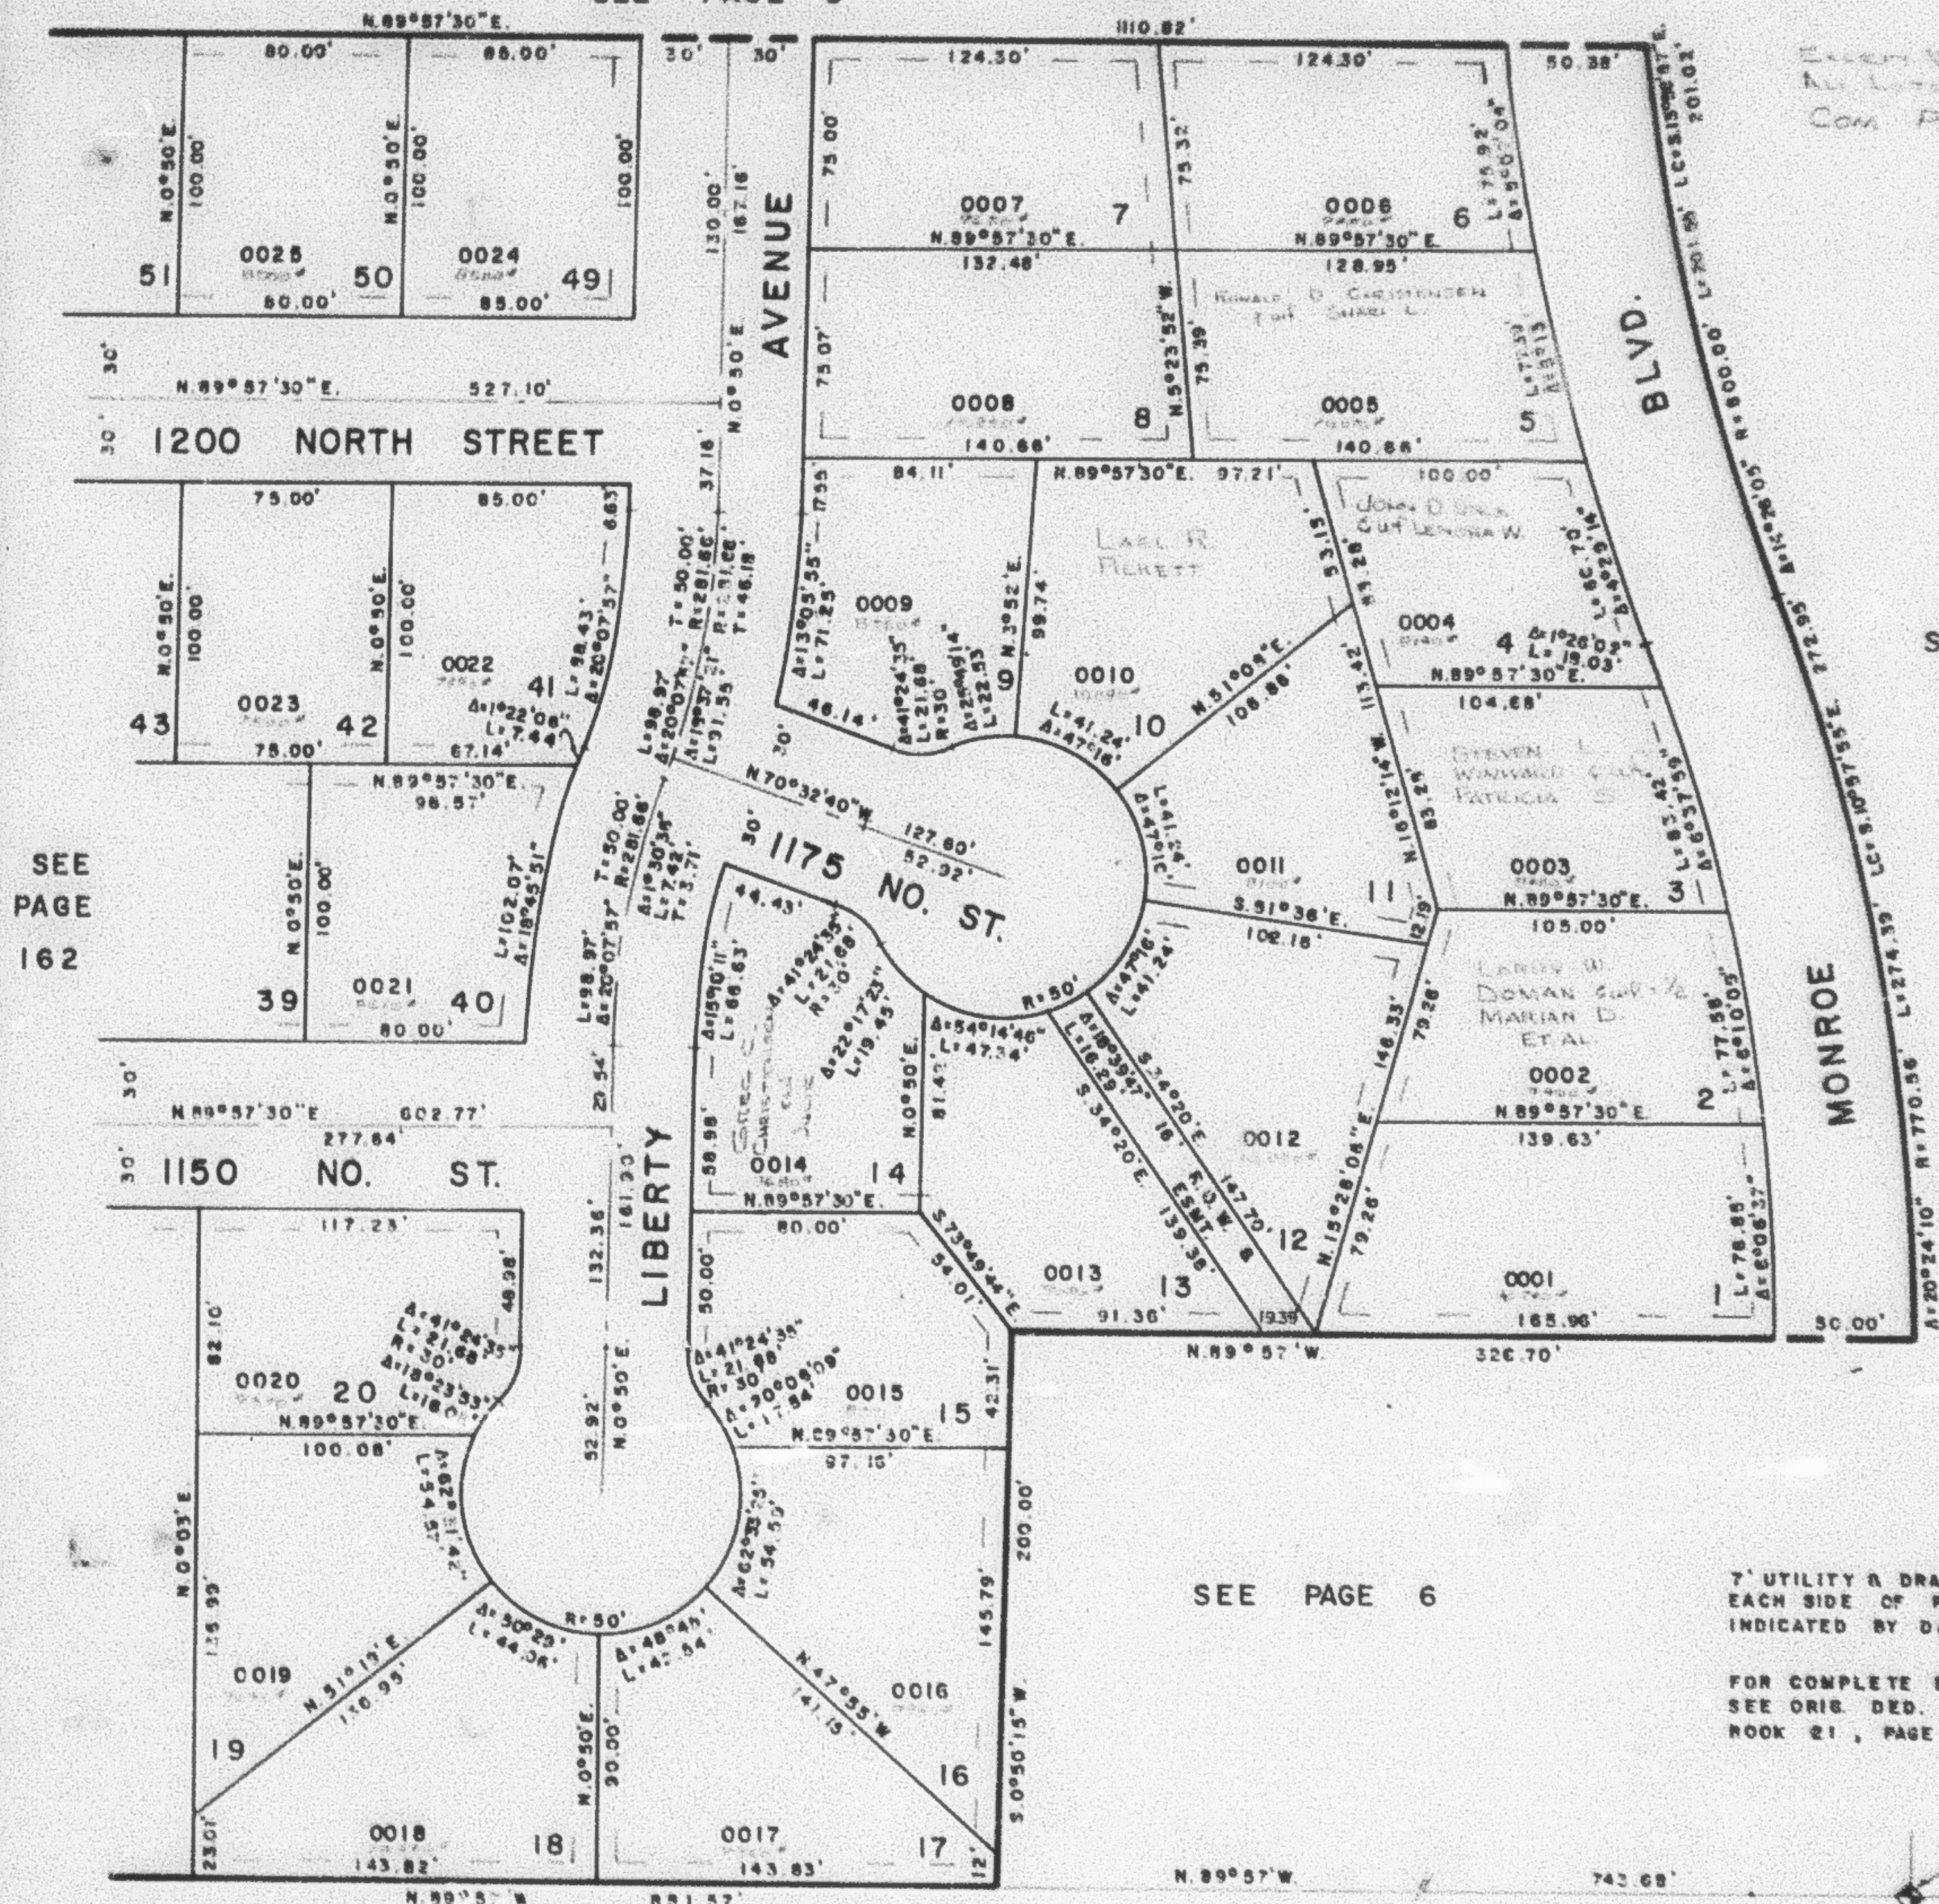

EXCEPT WHERE OTHERWISE SHOWN
ALL LOTS OWNED BY
COMM. PAC. SERVICE CORP.

SEE PAGE 6

SEE PAGE 162

SEE PAGE 6

7' UTILITY & DRAINAGE EASEMENT
EACH SIDE OF PROPERTY LINE AS
INDICATED BY DASHED LINES

FOR COMPLETE ENG. DATA
SEE ORIG. DED. PLAT IN
BOOK 21, PAGE 59

SOUTH 1/4 COR.
SEC. 4

SEE PAGE 49

6-27-78 REC.
W.F.J. 7-78 DRN.