

PART OF S.W. 1/4 SEC. 4, T.6 N., R.1 W., S.L.B. & M. MYSTIC MOUNTAIN SUBDIVISION

161

LOTS 1-20, 40-42, 49 & 50


IN OGDEN CITY

SCALE 1" = 50'

TAXING UNIT 14

PREFIX 11-161

SEE PAGE 9

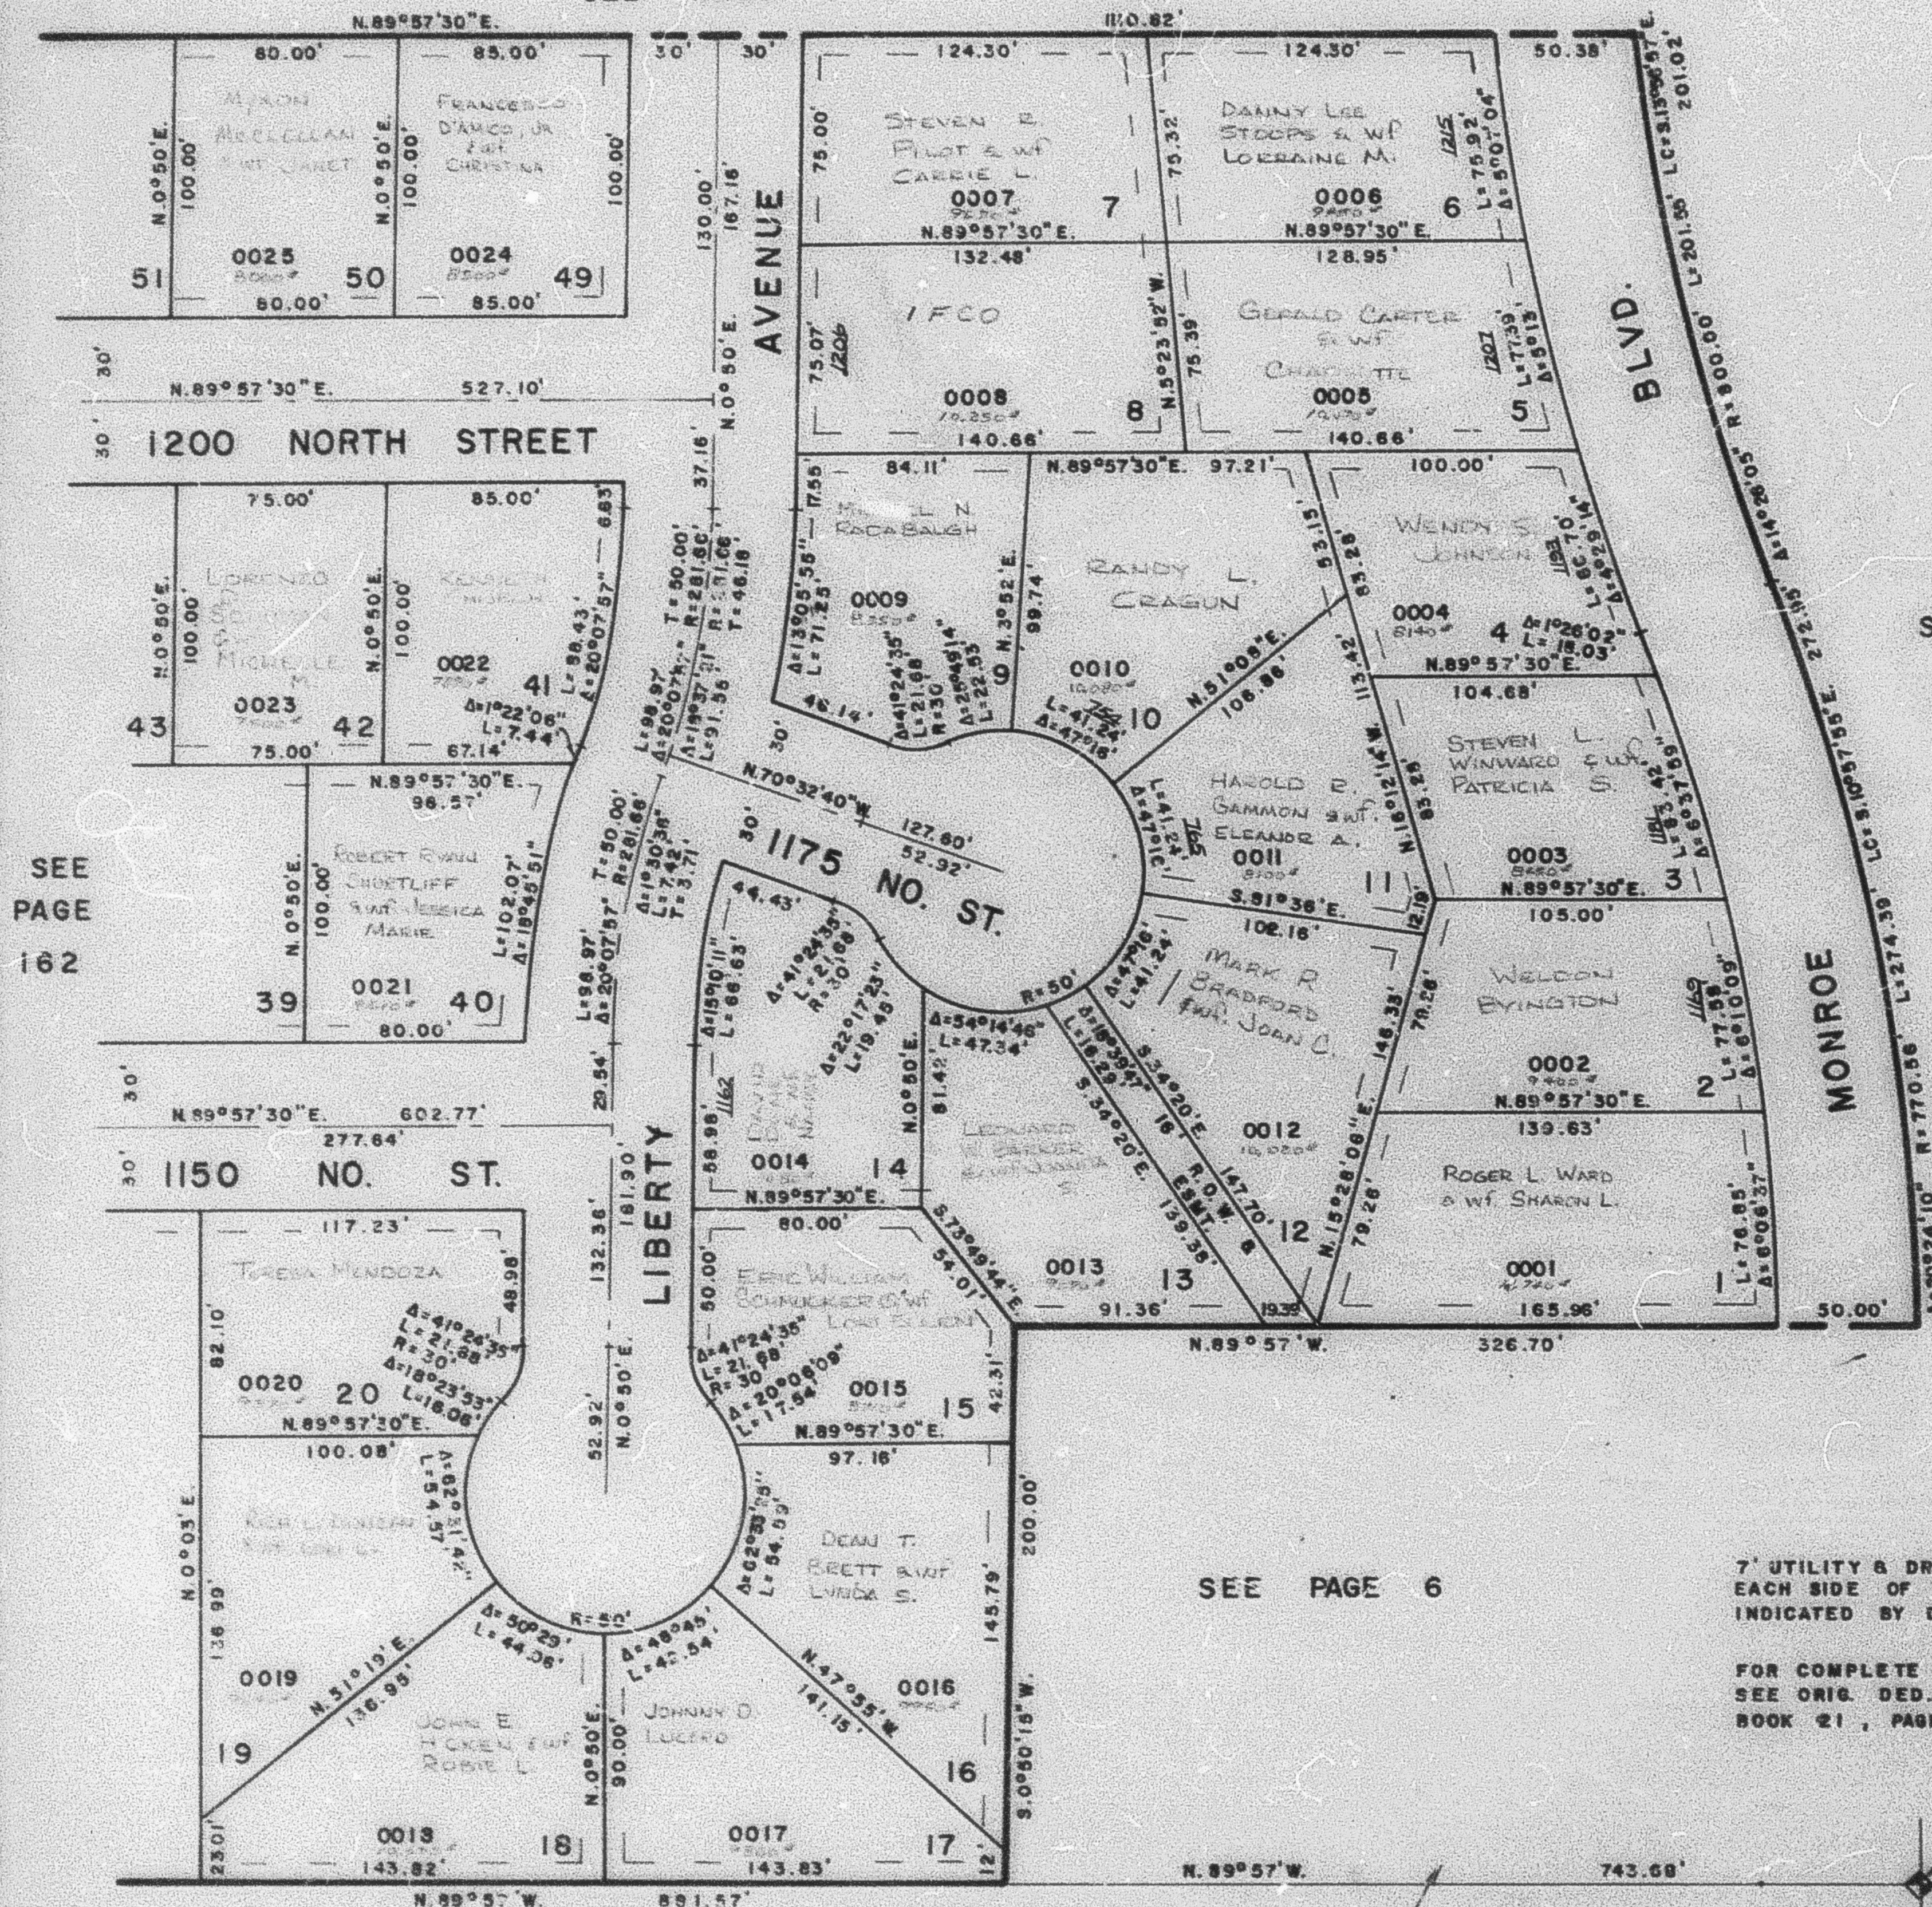

SEE PAGE 6

SEE PAGE 6

7' UTILITY & DRAINAGE EASEMENT
EACH SIDE OF PROPERTY LINE AS
INDICATED BY DASHED LINES

FOR COMPLETE ENG. DATA
SEE ORIG. DED. PLAT IN
BOOK 21, PAGE 59

SOUTH 1/4 COR.
SEC. 4

SEE PAGE 49

6-27-78 REC
W.F.J. 7-78 DRN.