

PART OF THE S.W. 1/4, OF SECTION 4, T.6N., R.1W., S.L.B. & M.

MYSTIC MOUNTAIN SUBDIVISION


LOTS 1-20, 40-42, 49 & 50

IN OGDEN CITY

SCALE 1" = 50'

TAXING UNIT: 14

SEE PAGE 9

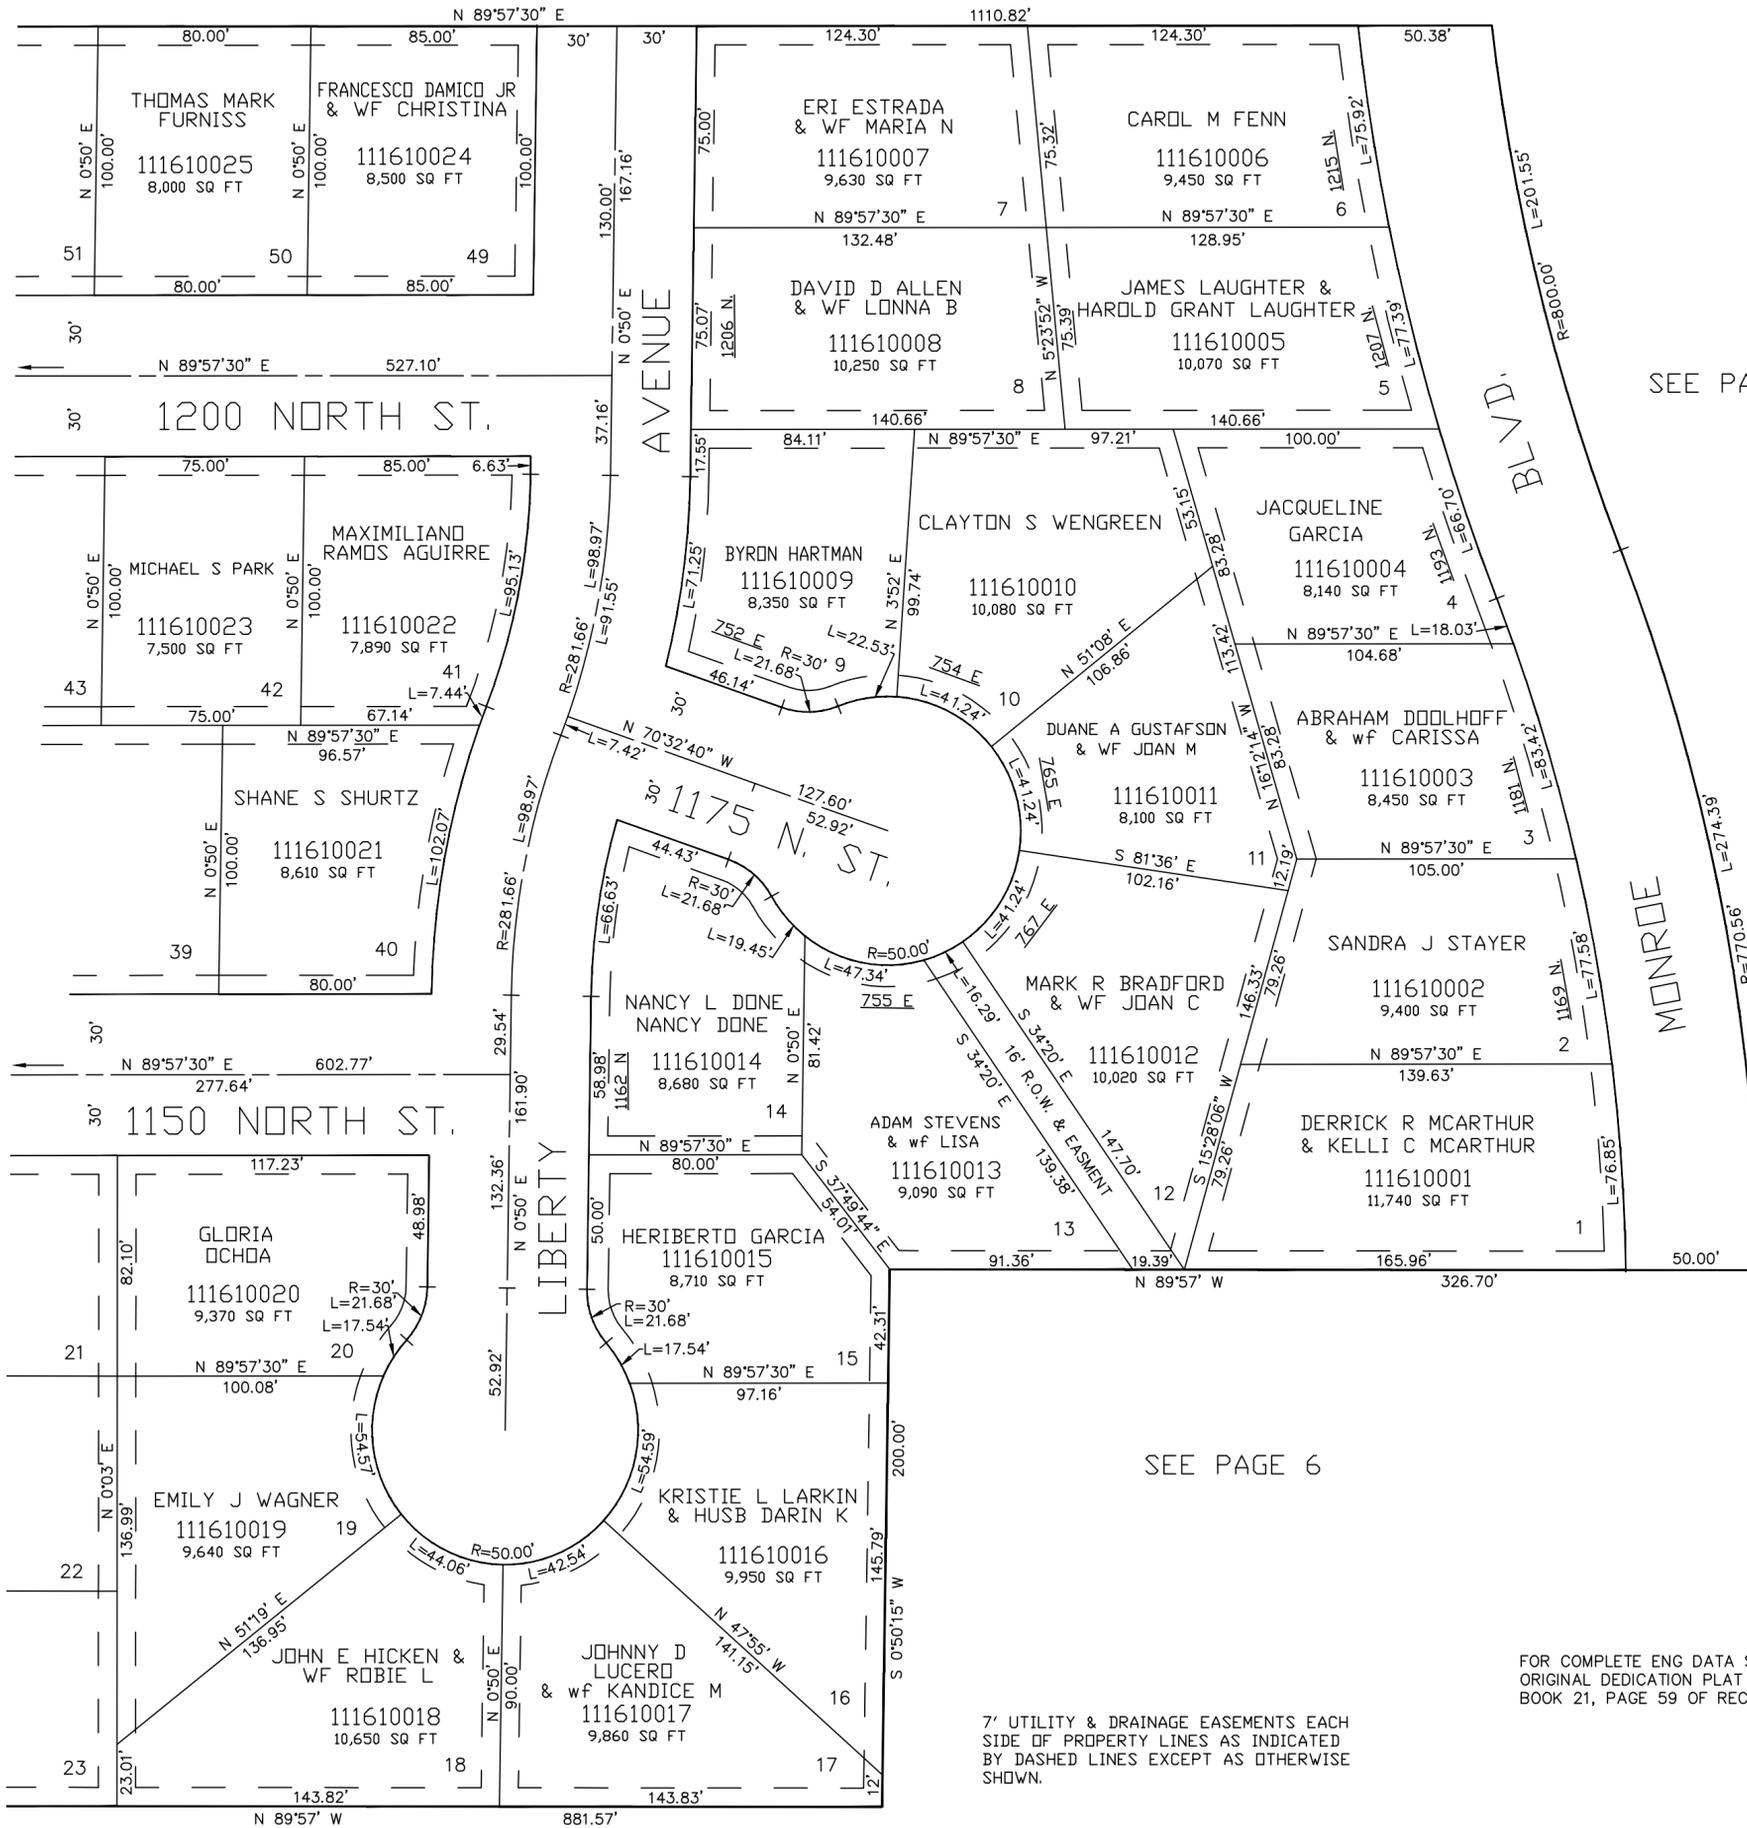

SEE PAGE 6

SEE PAGE 6

FOR COMPLETE ENG DATA SEE ORIGINAL DEDICATION PLAT IN BOOK 21, PAGE 59 OF RECORDS.

7' UTILITY & DRAINAGE EASEMENTS EACH SIDE OF PROPERTY LINES AS INDICATED BY DASHED LINES EXCEPT AS OTHERWISE SHOWN.

SEE PAGE 162

SEE PAGE 49