

PART OF S.W. 1/4 SEC. 4, T.6 N., R.1 W., S.L.B. & M. MYSTIC MOUNTAIN SUBDIVISION

162

LOTS 21-39, 43-48, 51-57

TAXING UNIT: 15


IN OGDEN CITY

PREFIX: II-162

SCALE 1"=50'

SEE PAGE 9

EXCEPT WHERE OTHERWISE SHOWN
ALL LOTS OWNED BY
WILLARD, INC.

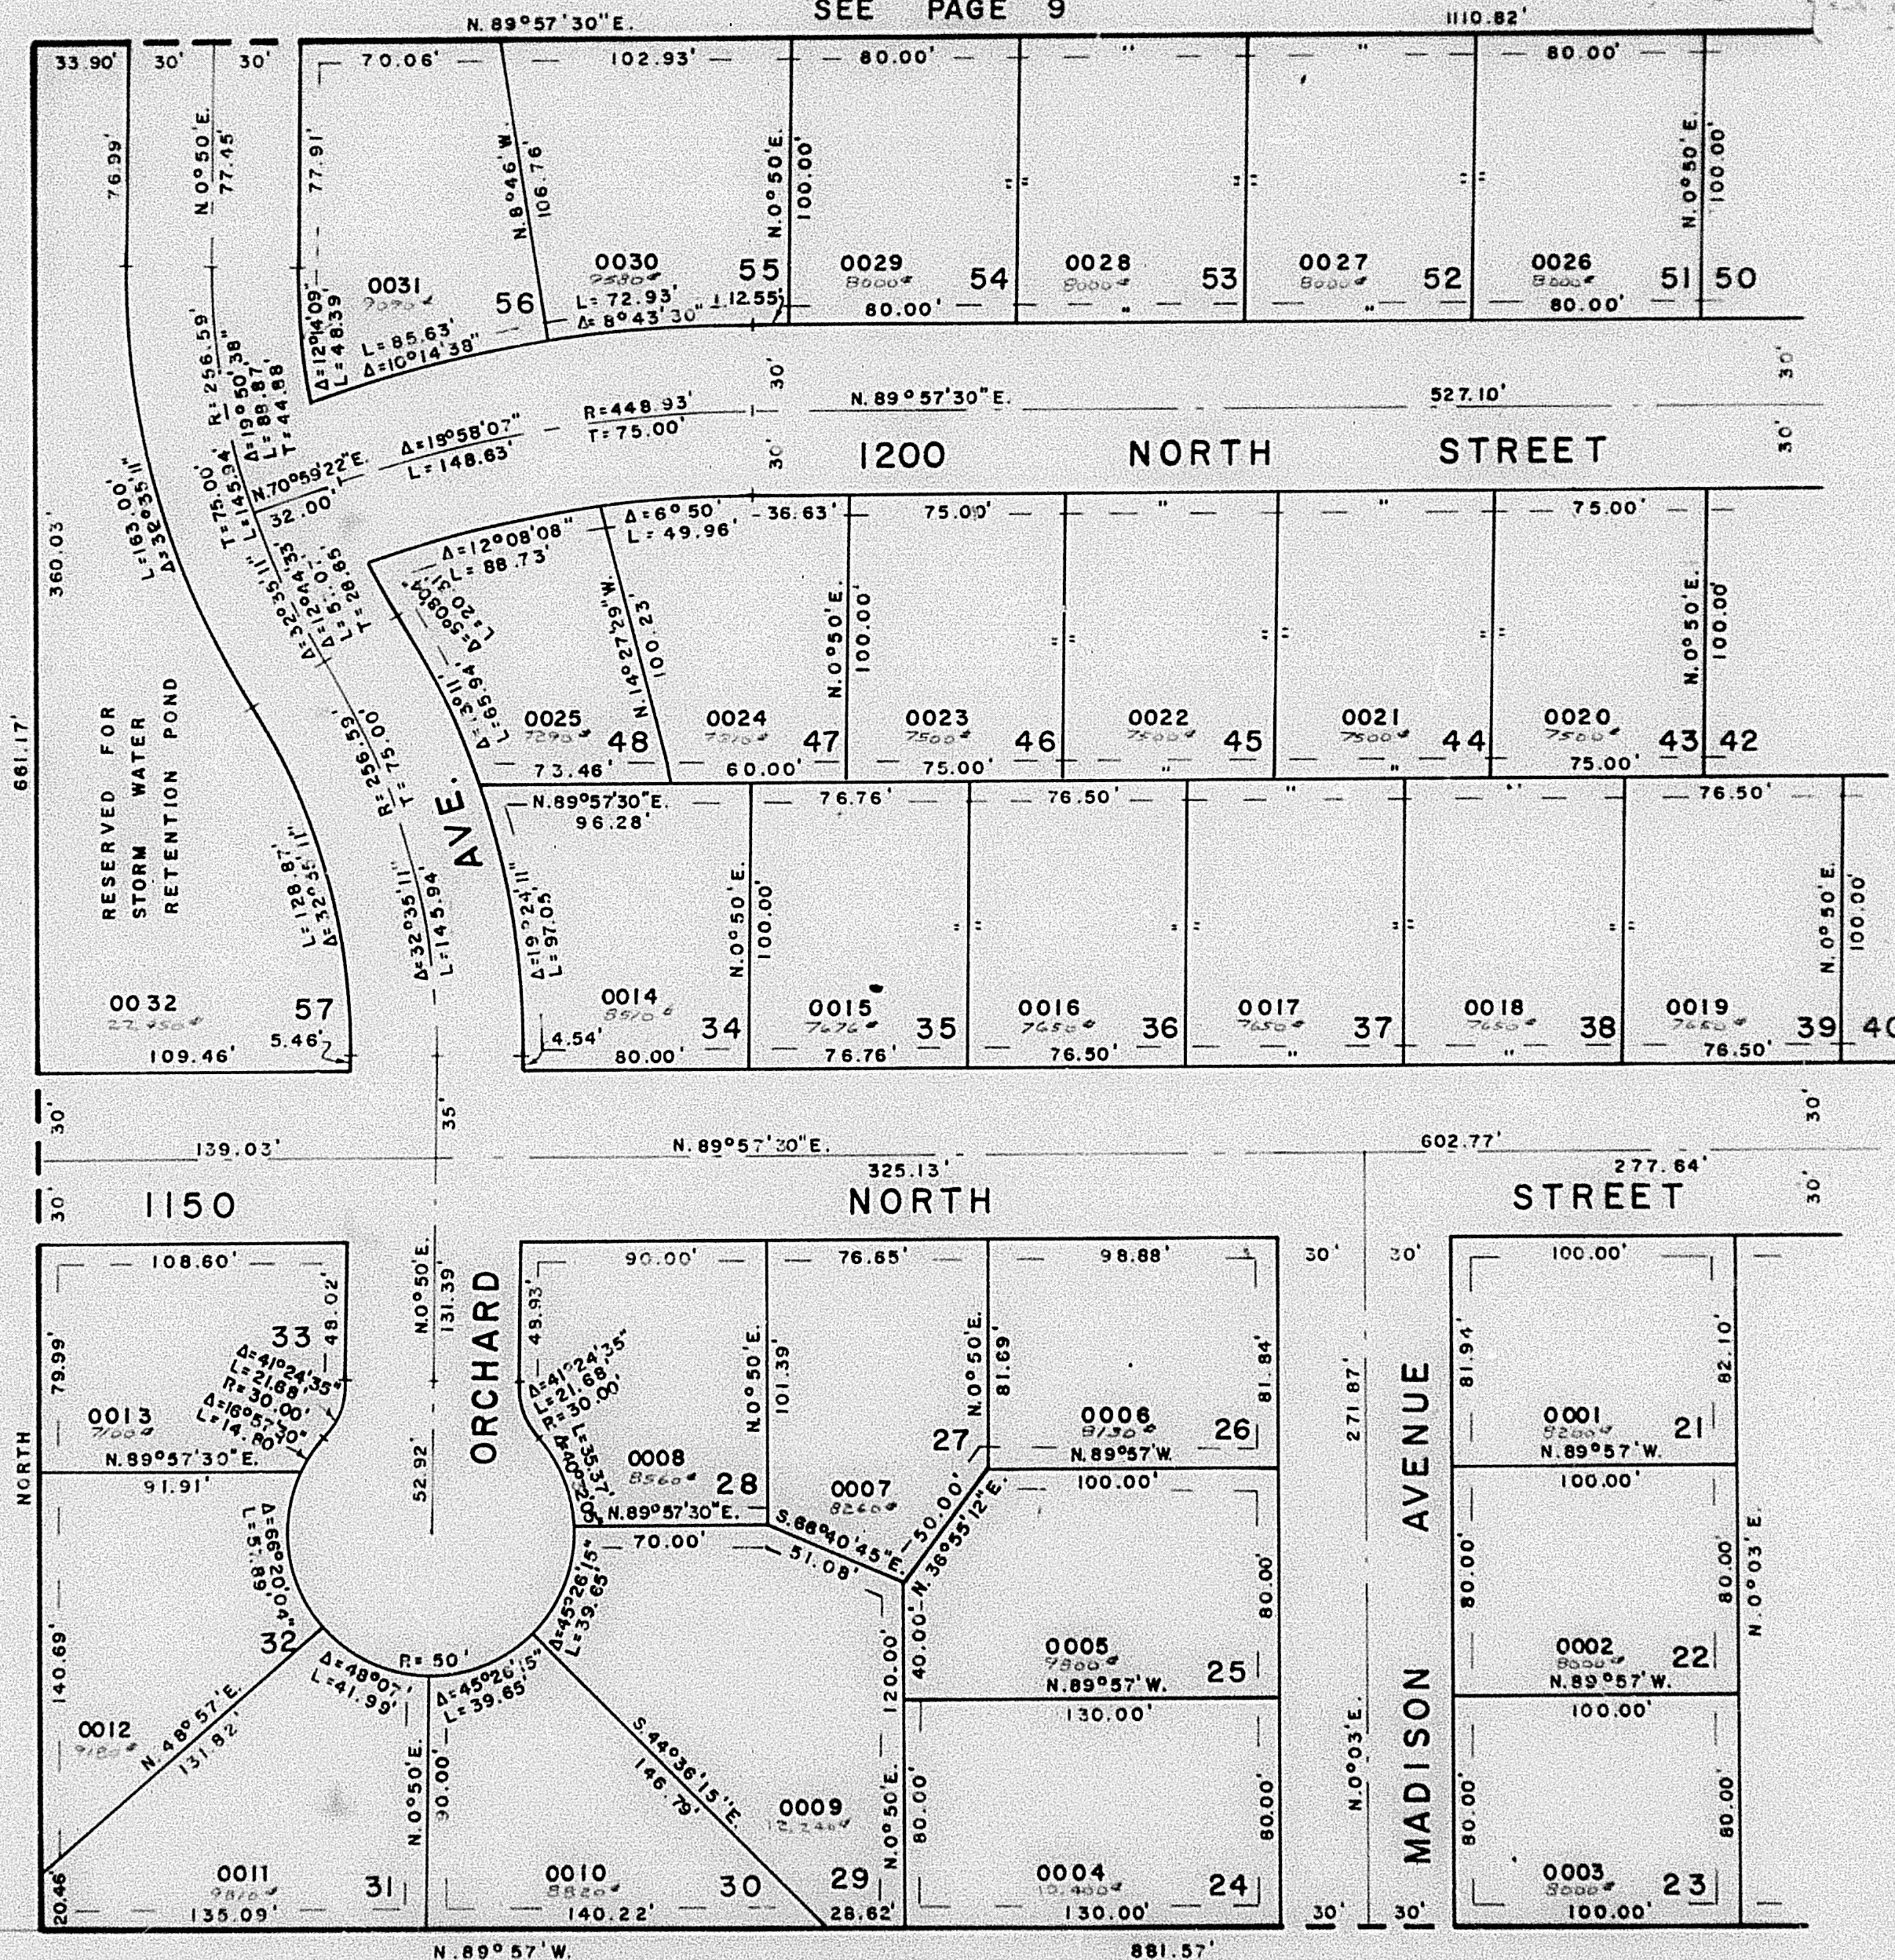

SEE PAGE

6

SEE PAGE

161

SEE PAGE 48

FOR COMPLETE ENG. DATA
SEE ORIG. DED. PLAT IN
BOOK 21, PAGE 59

6-27-78 REC.
W.F.J. 7-78 DRN.

7' UTILITY & DRAINAGE EASEMENT
EACH SIDE OF PROPERTY LINE AS
INDICATED BY DASHED LINES

11