

PART OF S.W. 1/4 SEC. 4, T.6N., R.1W., S.L.B. & M. MYSTIC MOUNTAIN SUBDIVISION

LOTS 21-39, 43-48, 51-57

IN OGDEN CITY


SCALE 1" = 50'

SEE PAGE 9

TAXING UNIT 14

PREFIX 11-162

EXCEPT WHERE OTHERWISE SHOWN
ALL LOTS OWNED BY
DARRIN & SUE CO.

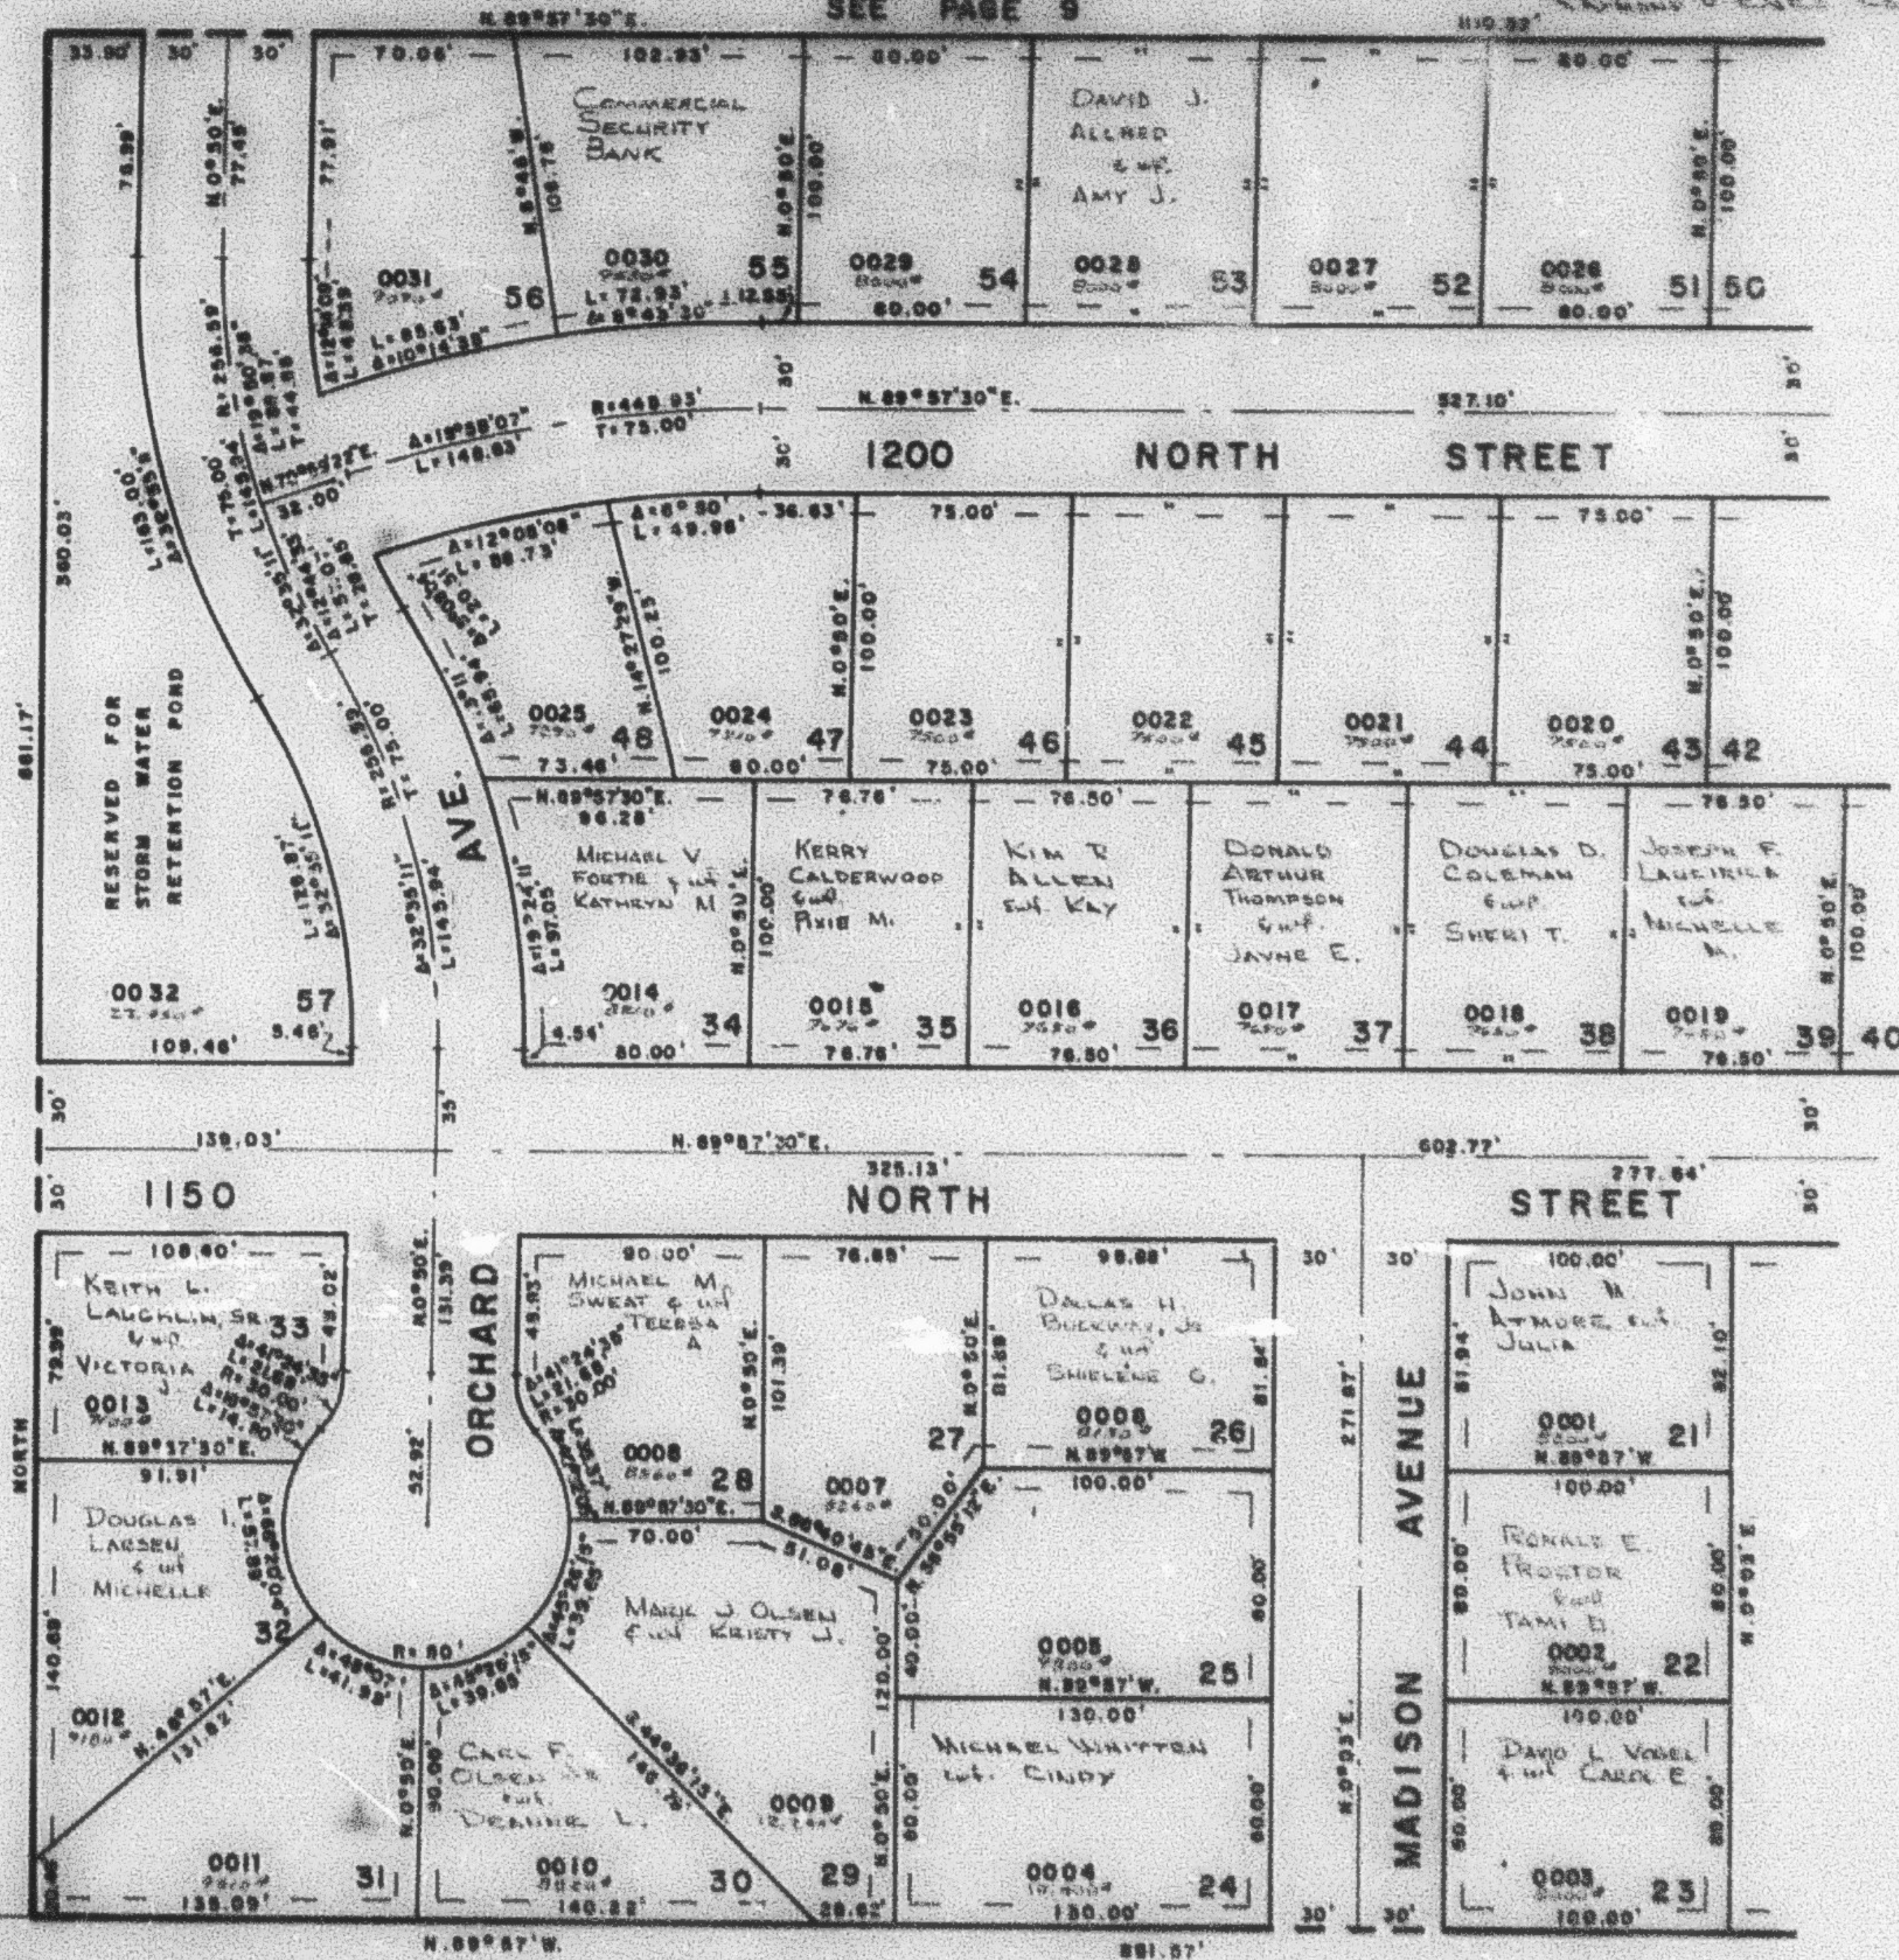

SEE PAGE
161

SEE PAGE 48

7' UTILITY & DRAINAGE EASEMENT
EACH SIDE OF PROPERTY LINE AS
INDICATED BY DASHED LINE

FOR COMPLETE ENG. DATA
SEE ORIG. DES. PLAN IN
BOOK 21, PAGE 52

6-27-78 REC.
W.F.J. 7-78 CHN.