

PART OF S.W. 1/4 SEC. 4, T.6N., R.1W., S.L.B. & M. MYSTIC MOUNTAIN SUBDIVISION

162

LOTS 21-39, 43-48, 51-57

TAXING UNIT 14


IN OGDEN CITY

PREFIX 11-162

SCALE 1"=50'

SEE PAGE 9

EXCEPT WHERE OTHERWISE SHOWN
ALL LOTS OWNED BY
COM PRO SERVICE CORP.
1110.82'

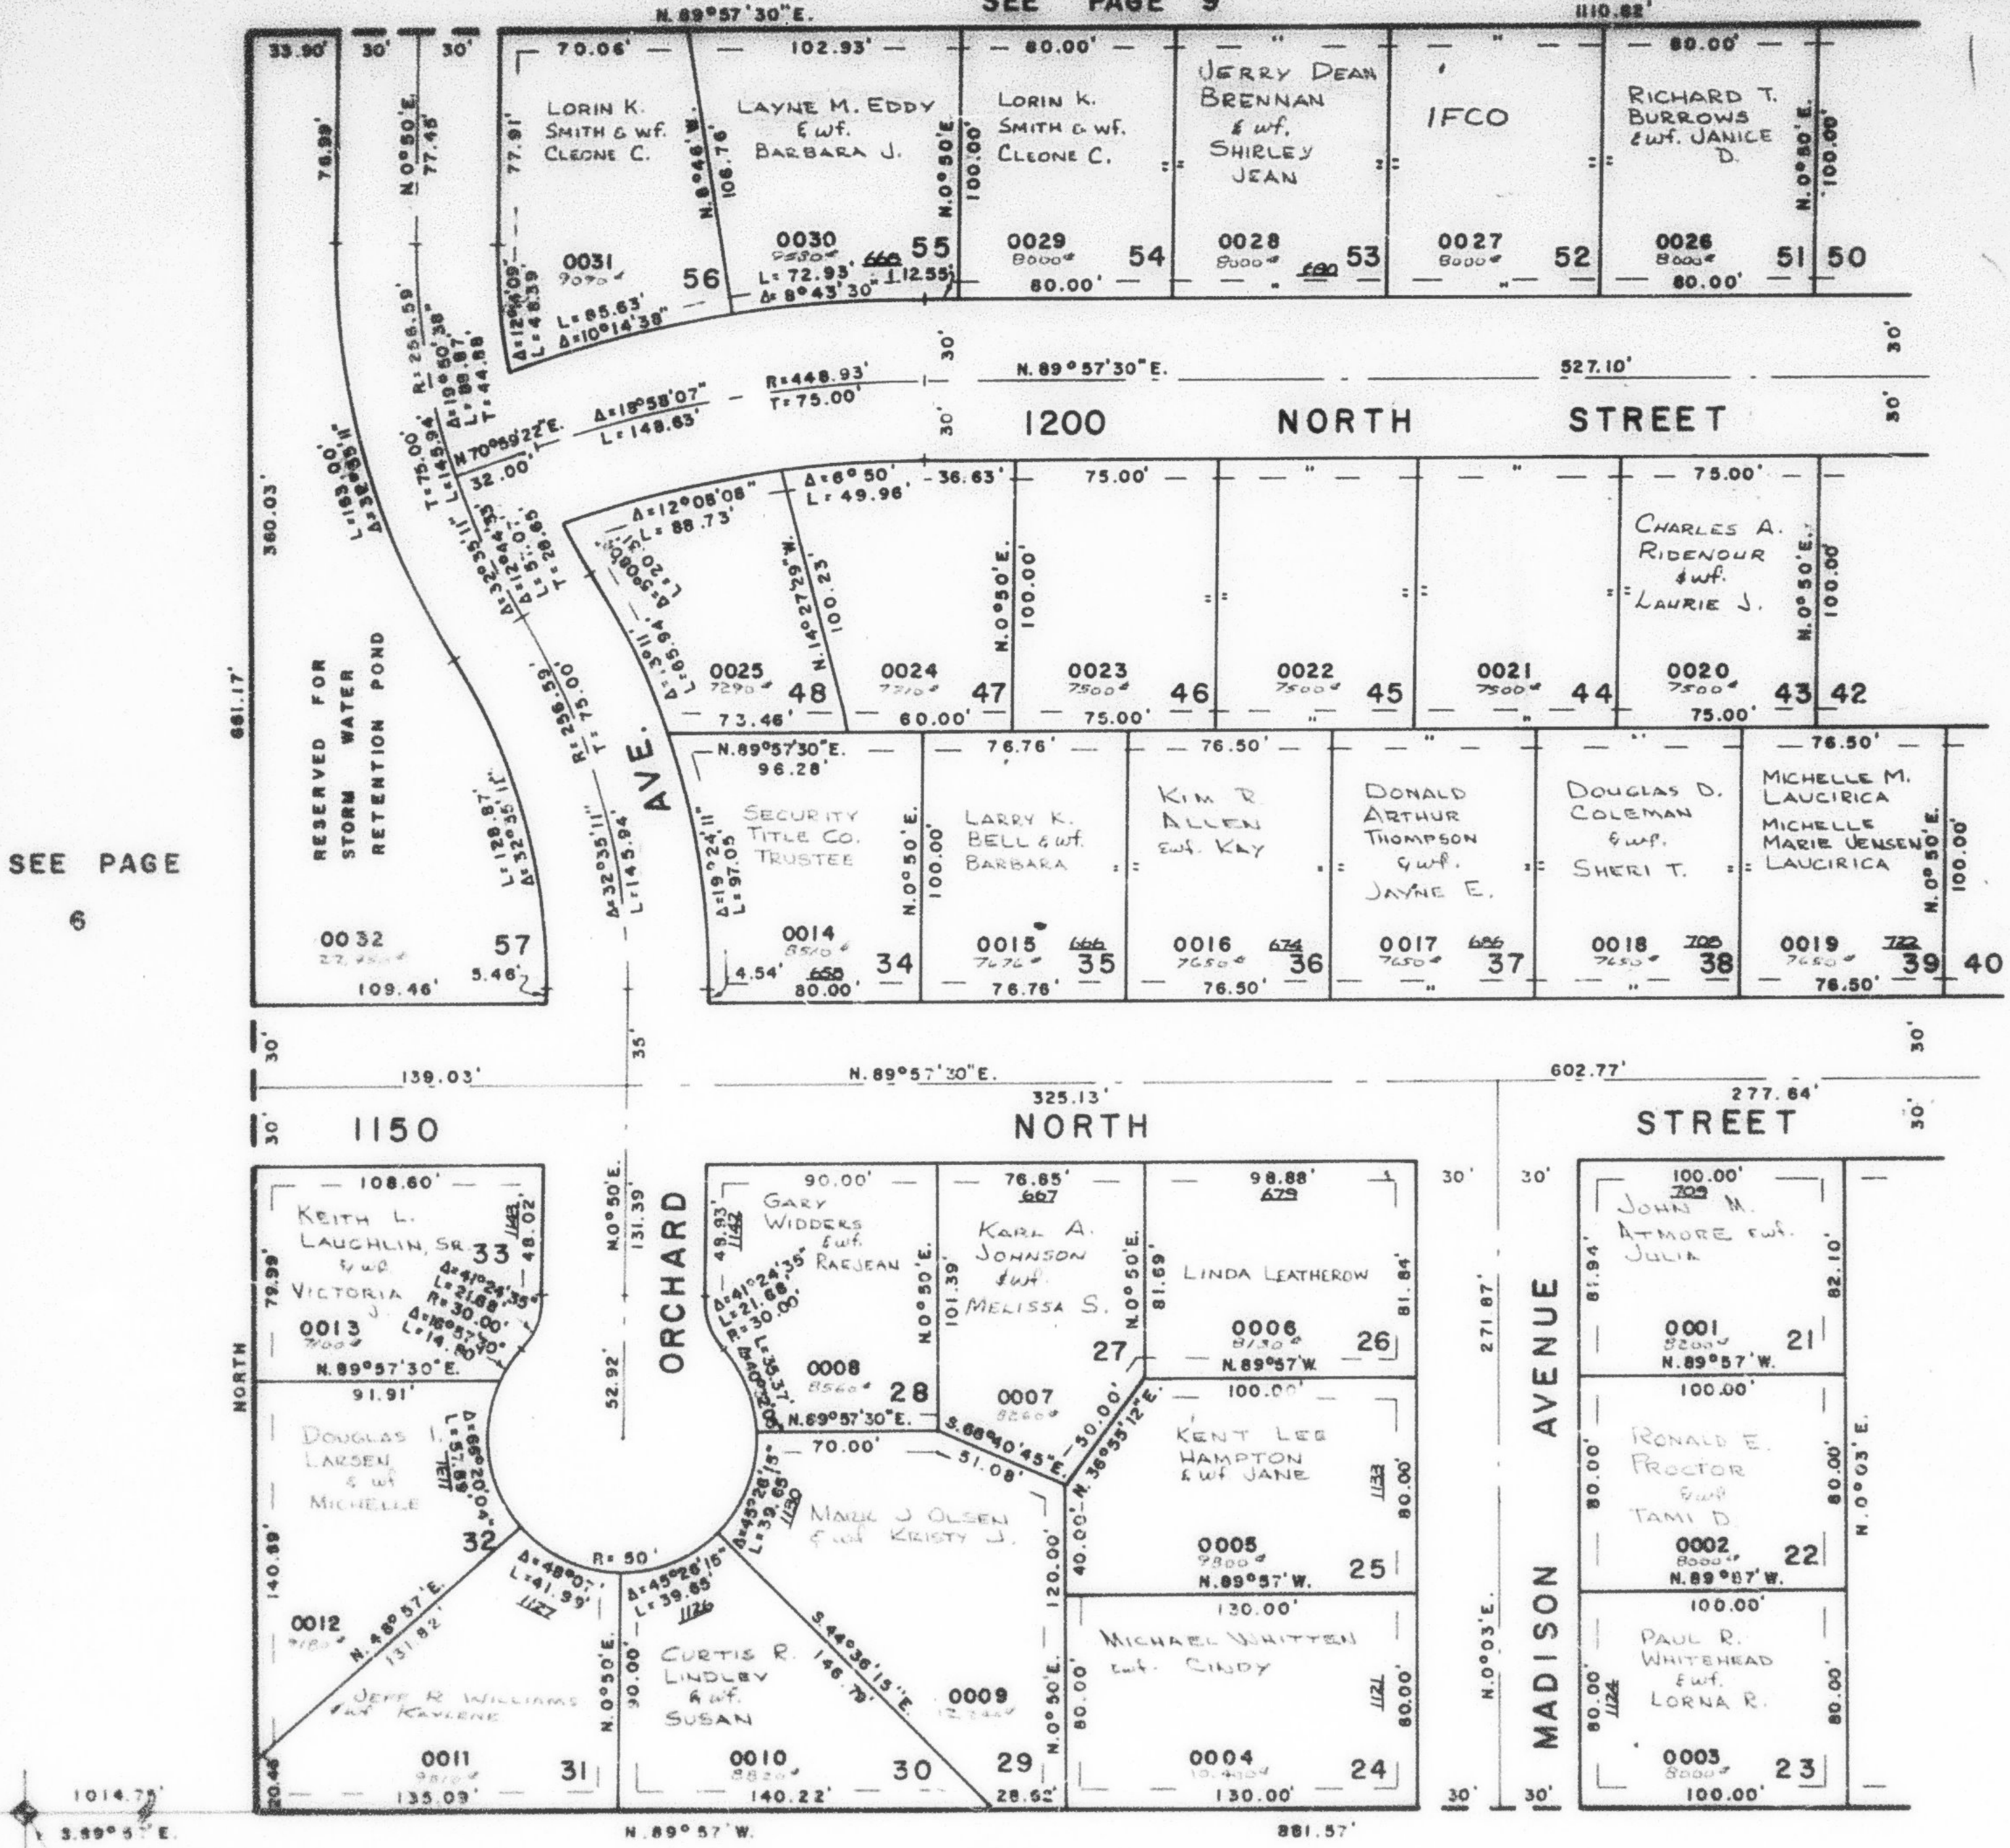

SEE PAGE
161

SEE PAGE 48

7' UTILITY & DRAINAGE EASEMENT
EACH SIDE OF PROPERTY LINE AS
INDICATED BY DASHED LINES

FOR COMPLETE ENG. DATA
SEE ORIG. DED. PLAT IN
BOOK 21, PAGE 39

6-27-78 REC.
W.F.J. 7-78 DRN.