

PART OF S.W. 1/4 SEC. 4, T.6 N., R.1 W., S.L.B. & M. MYSTIC MOUNTAIN SUBDIVISION

162

LOTS 21-39, 43-48, 51-57


TAXING UNIT: 14

IN OGDEN CITY

PREFIX: II - 162

SCALE 1" = 50'

SEE PAGE 9

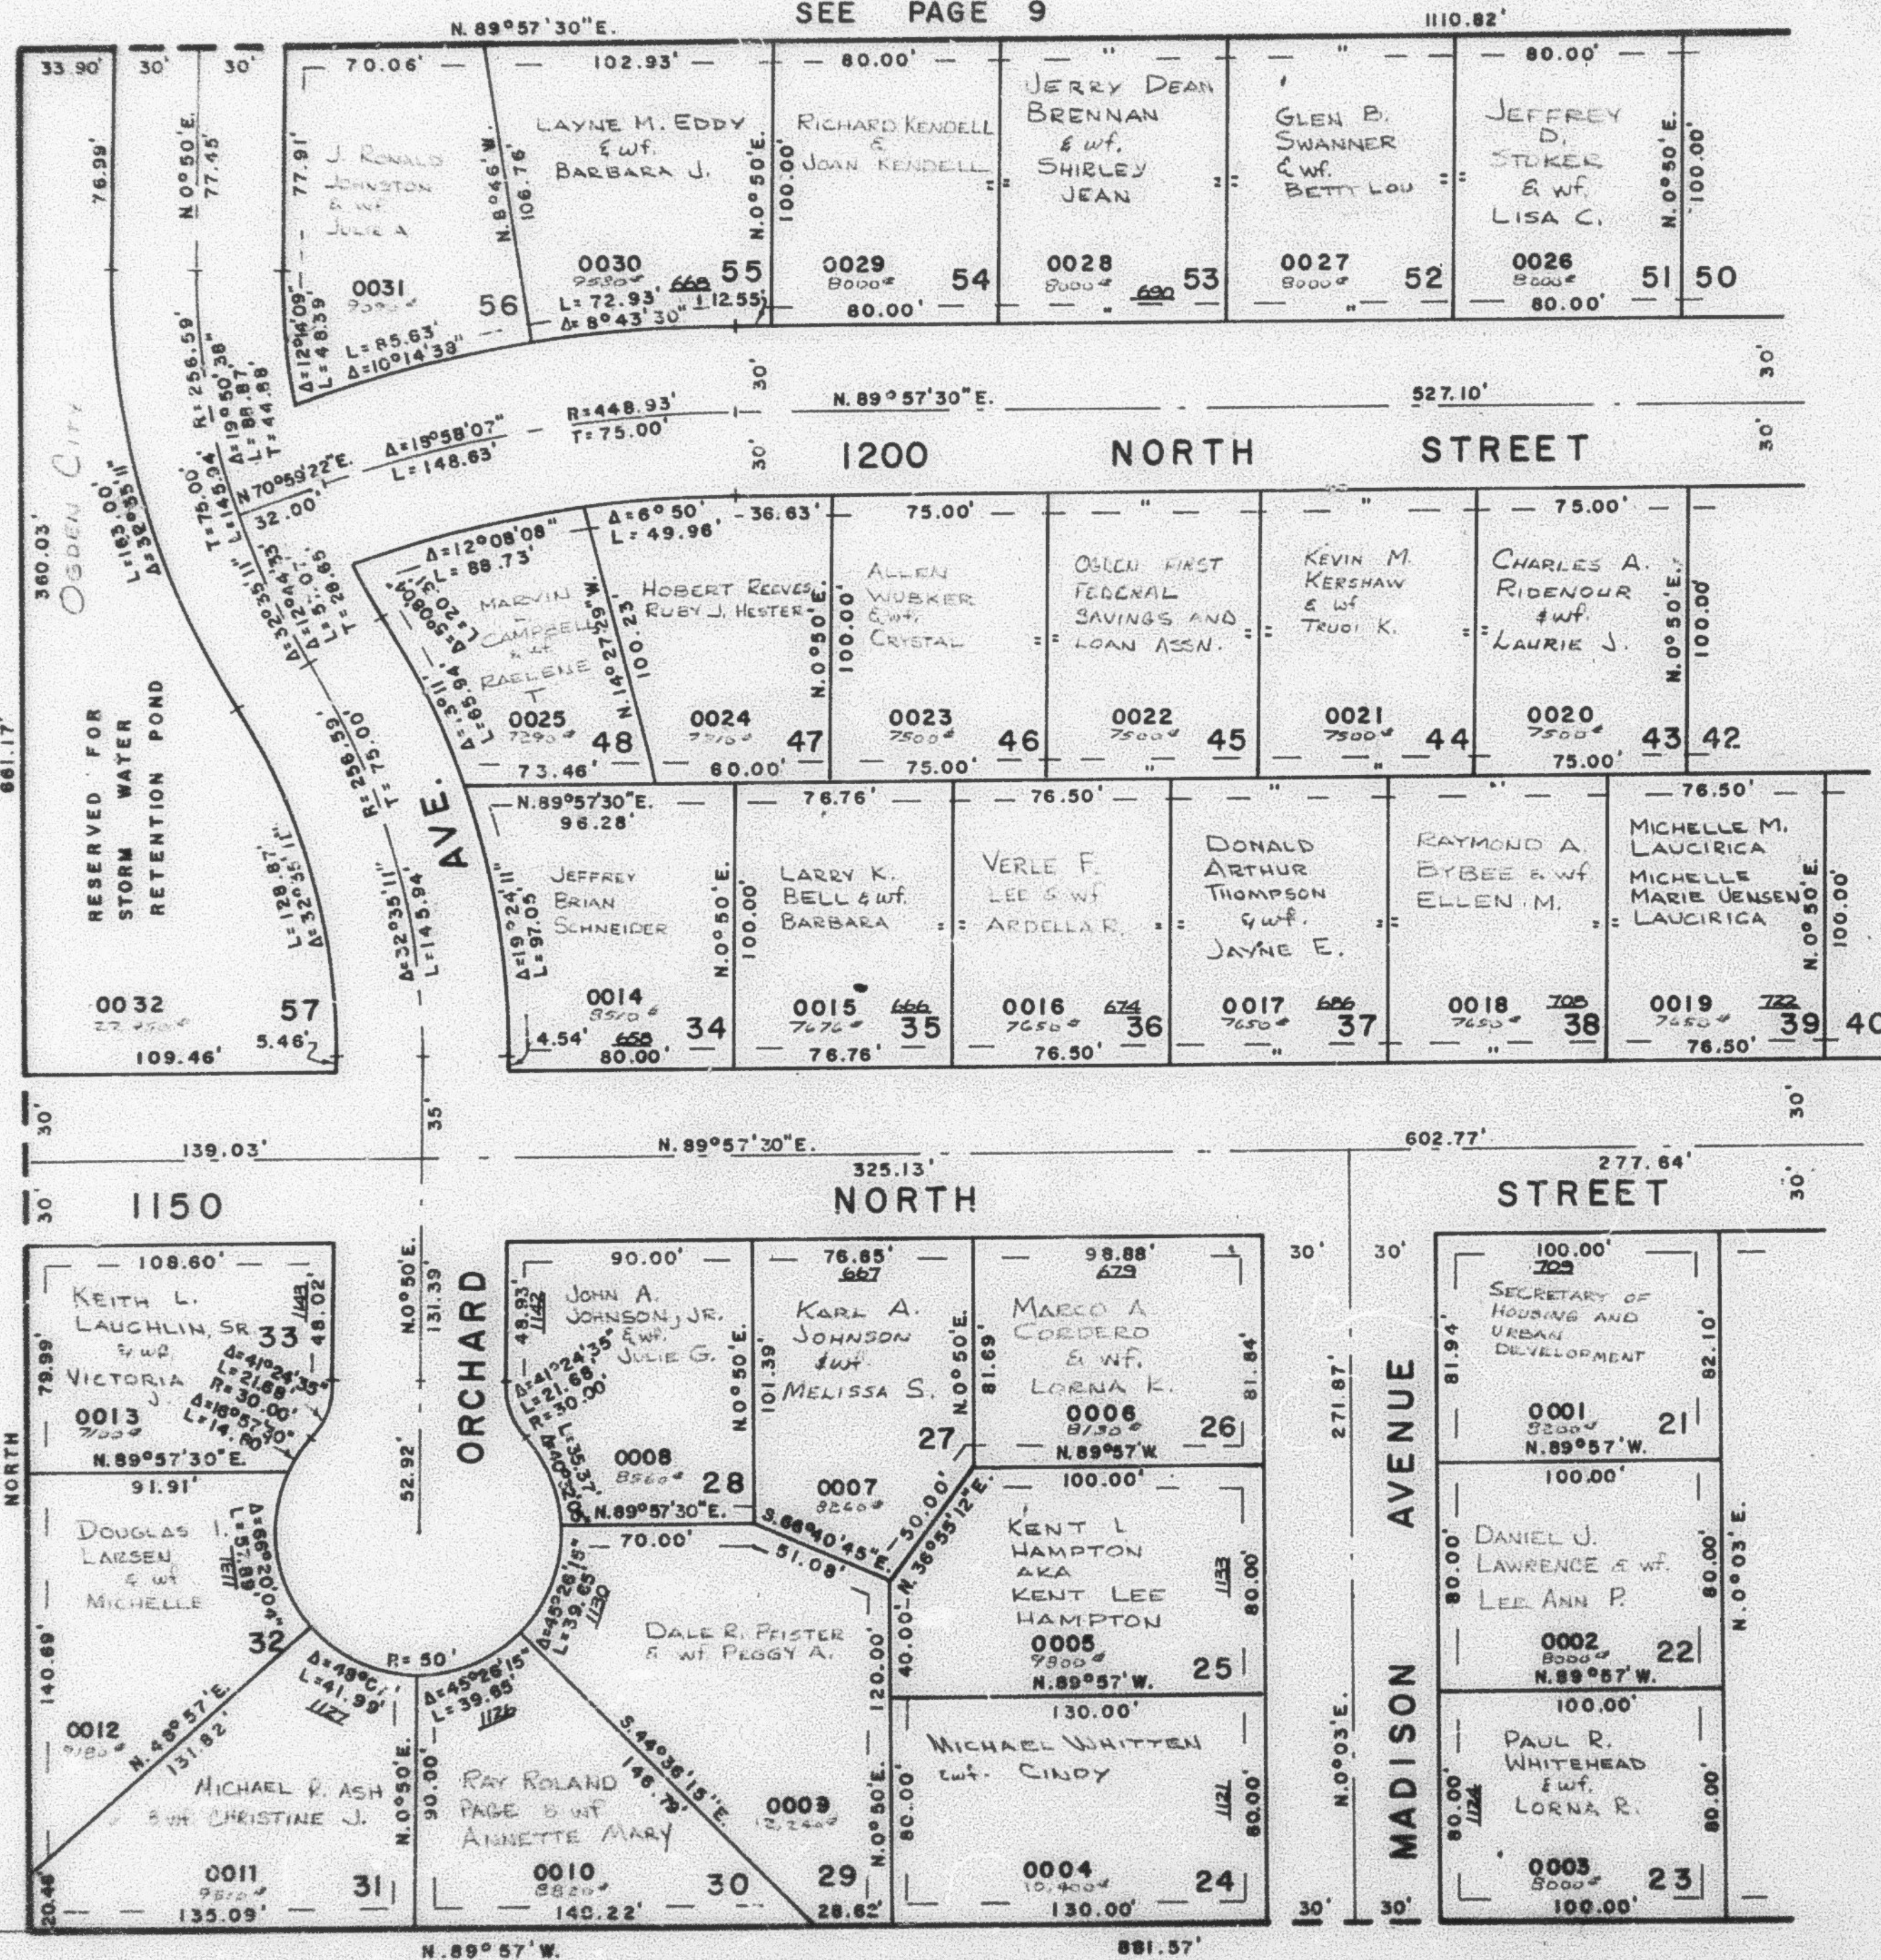

SEE PAGE

6

SEE PAGE

161

SEE PAGE 48

7' UTILITY & DRAINAGE EASEMENT
EACH SIDE OF PROPERTY LINE AS
INDICATED BY DASHED LINES

FOR COMPLETE ENG. DATA
SEE ORIG. DED. PLAT IN
BOOK 21, PAGE 52

6-27-78 REC.
W.F.J. 7-78 DRN.