

PART OF S.W. 1/4, SEC. 4, T.6N., R.1W., S.L.B.&M.

163

KEYSTONE ACRES NO. 1

TAXING UNIT: 14


IN OGDEN CITY

PREFIX: 11-163

SCALE: 1"=50'

SEE PAGE 6

EXCEPT WHERE OTHERWISE SHOWN
ALL LOTS OWNED BY
WADSWORTH INVESTMENTS

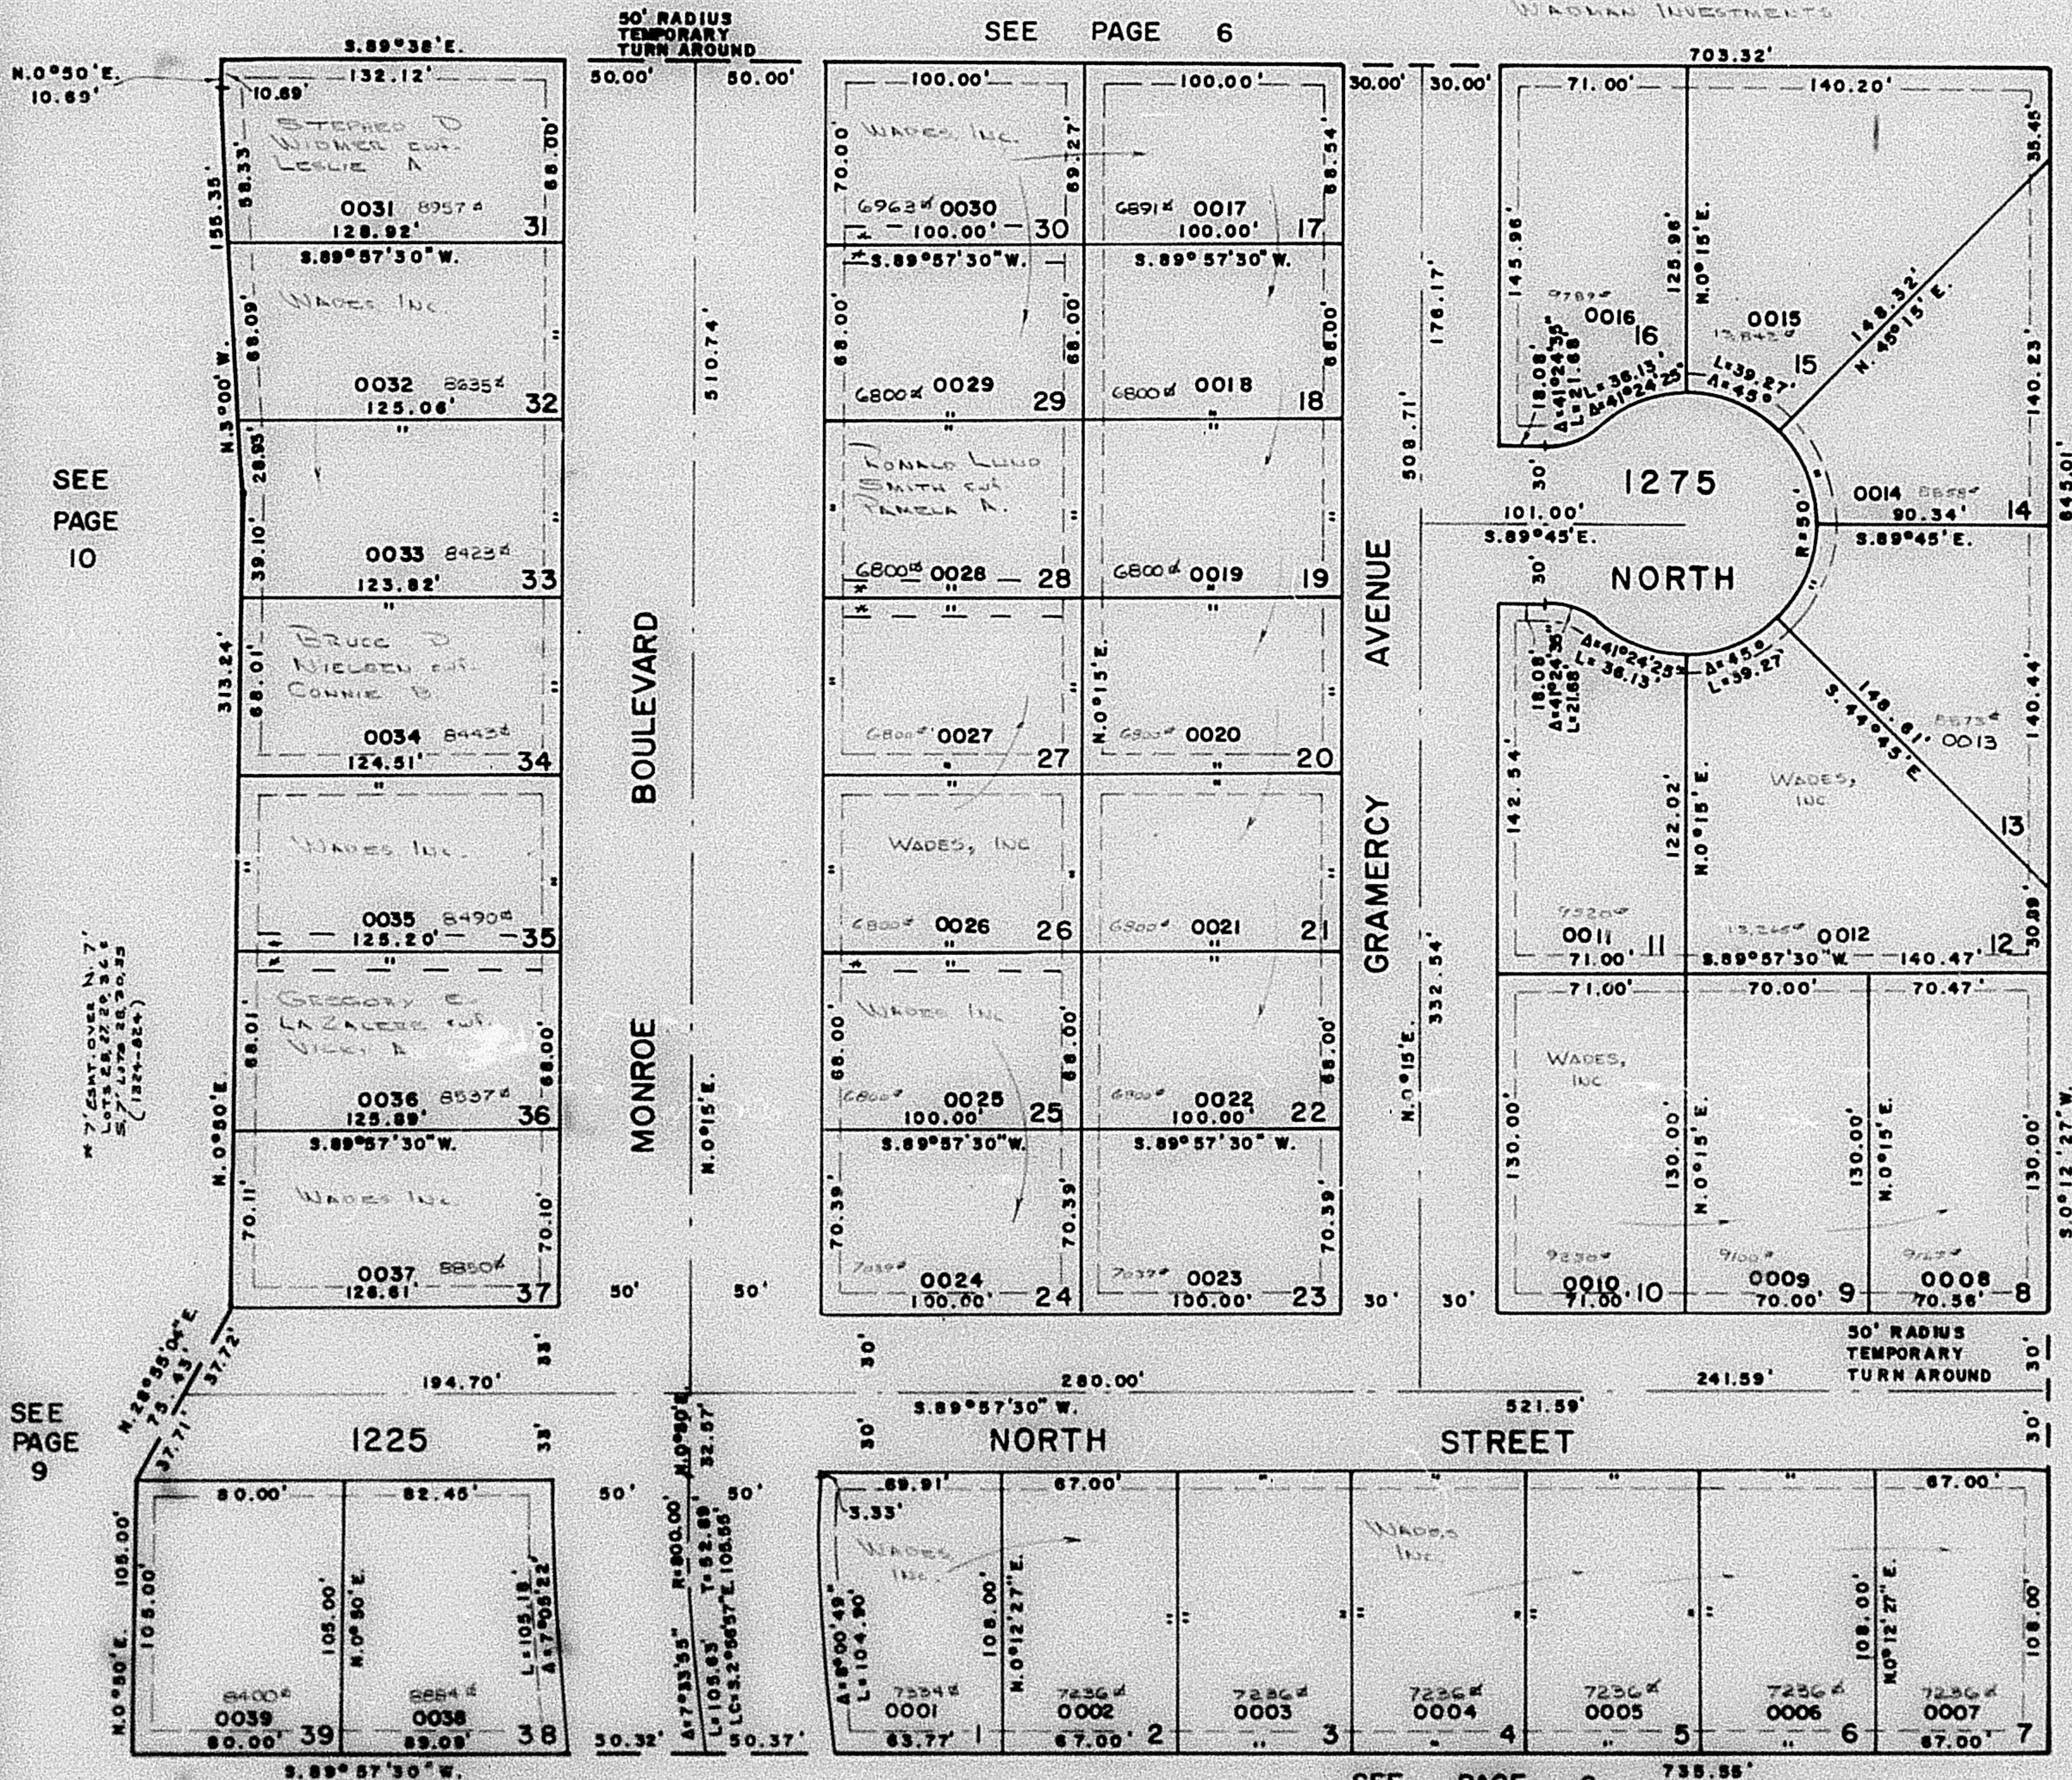

SEE PAGES 161-162

7' UTILITY & DRAINAGE EASEMENT
EACH SIDE OF PROPERTY LINE AS
INDICATED BY DASHED LINES

SEE PAGE 6

FOR COMPLETE ENG. DATA
SEE ORIG. DEED. PLAT IN
BOOK 21, PAGE 77

W.F.J. 78