


PART OF THE S.W. 1/4, OF SECTION 4, T.6N., R.1W., S.L.B. & M.  
**KEYSTONE ACRES NO. 1**

IN OGDEN CITY  
SCALE 1" = 50'

TAXING UNIT: 14

SEE PAGE 6

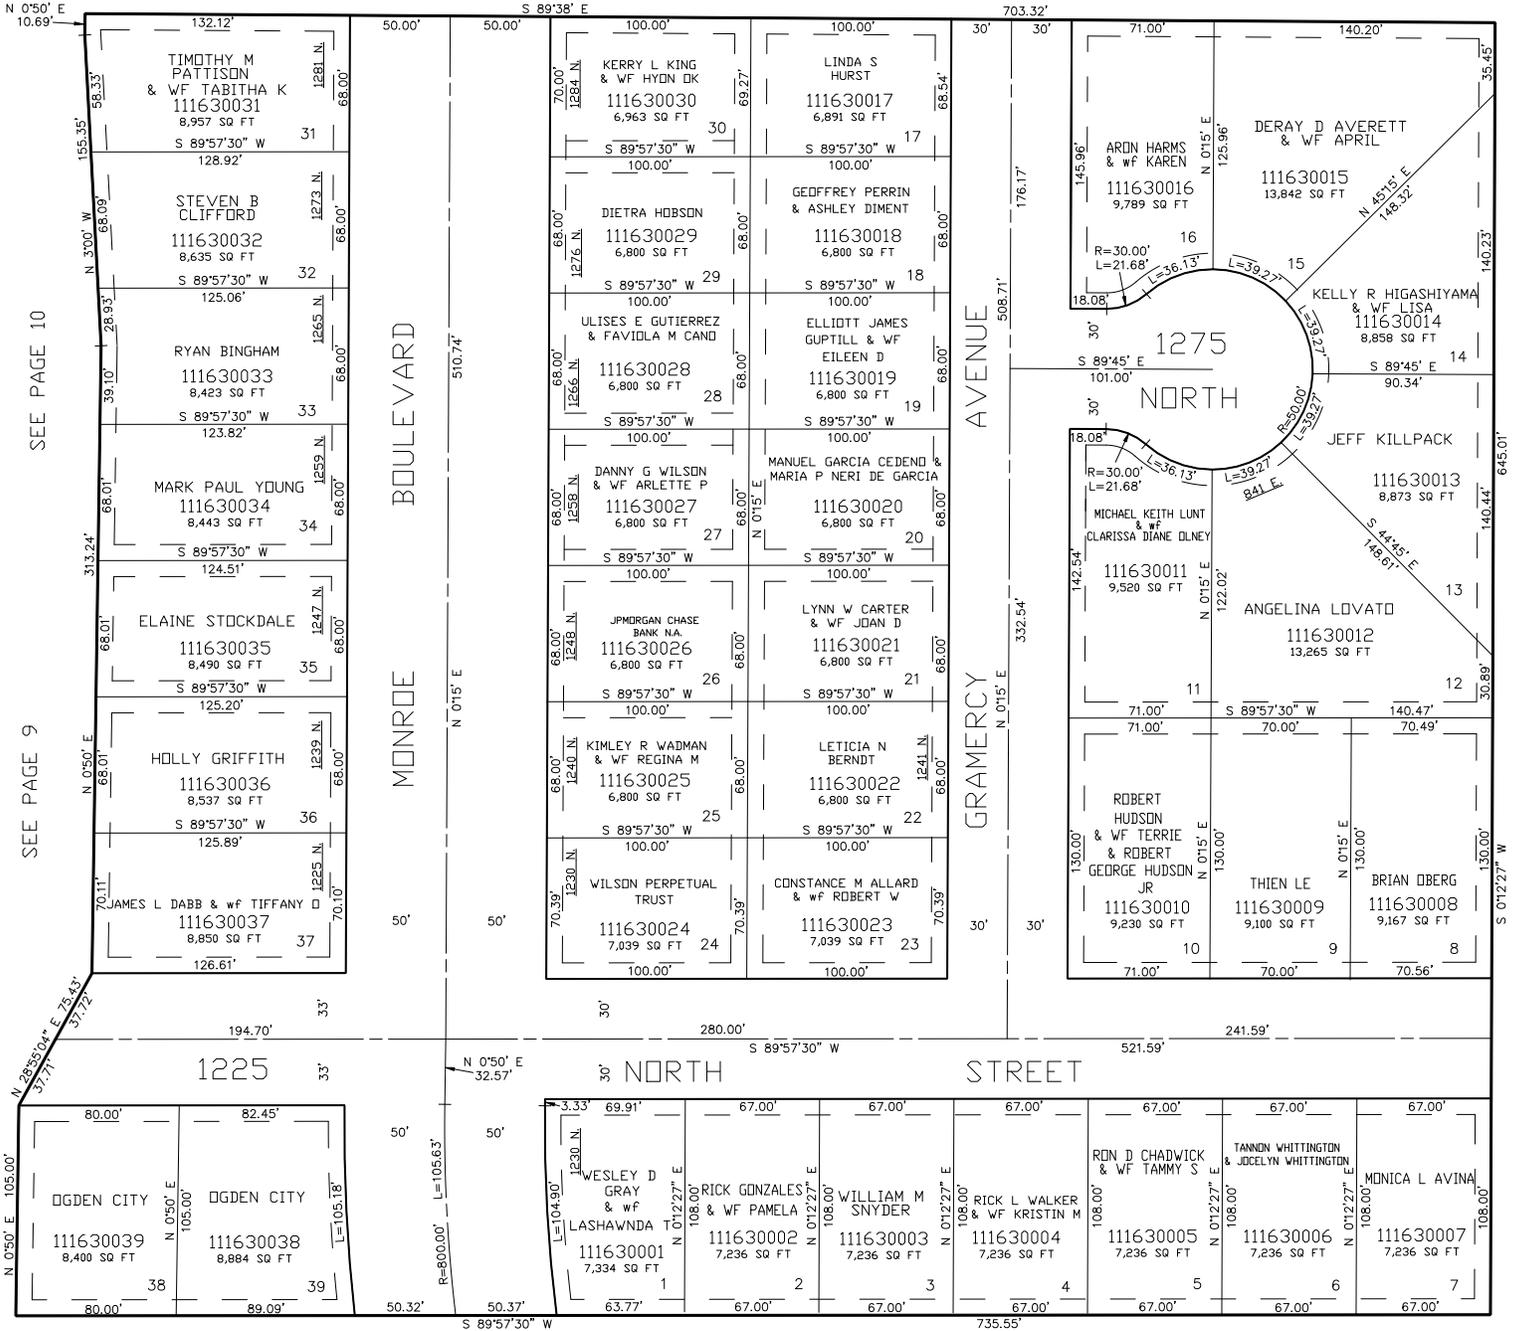

SEE PAGE 10

SEE PAGE 9

SEE PAGE 5

SEE PAGES 161-162

SEE PAGE 6

7' UTILITY & DRAINAGE EASEMENTS EACH  
SIDE OF PROPERTY LINES AS INDICATED  
BY DASHED LINES EXCEPT AS OTHERWISE  
SHOWN.

FOR COMPLETE ENG DATA SEE  
ORIGINAL DEDICATION PLAT IN  
BOOK 21, PAGE 77 OF RECORDS.