

PART OF W. 1/2 OF SEC. 6, T. 6 N., R. 1 W., S. L. B. & M. WILLOWCREEK SUBDIVISION NO. 1

164

TAXING UNIT: 20

IN HARRISVILLE CITY


PREFIX: 11-164

SCALE 1" = 60'

EXCEPT WHERE OTHERWISE SHOWN
ALL LOTS OWNED BY BRUCE H.
JONES & WIFE CAROLYN K., ET AL.

SEE PAGE
20

SEE PAGE 165

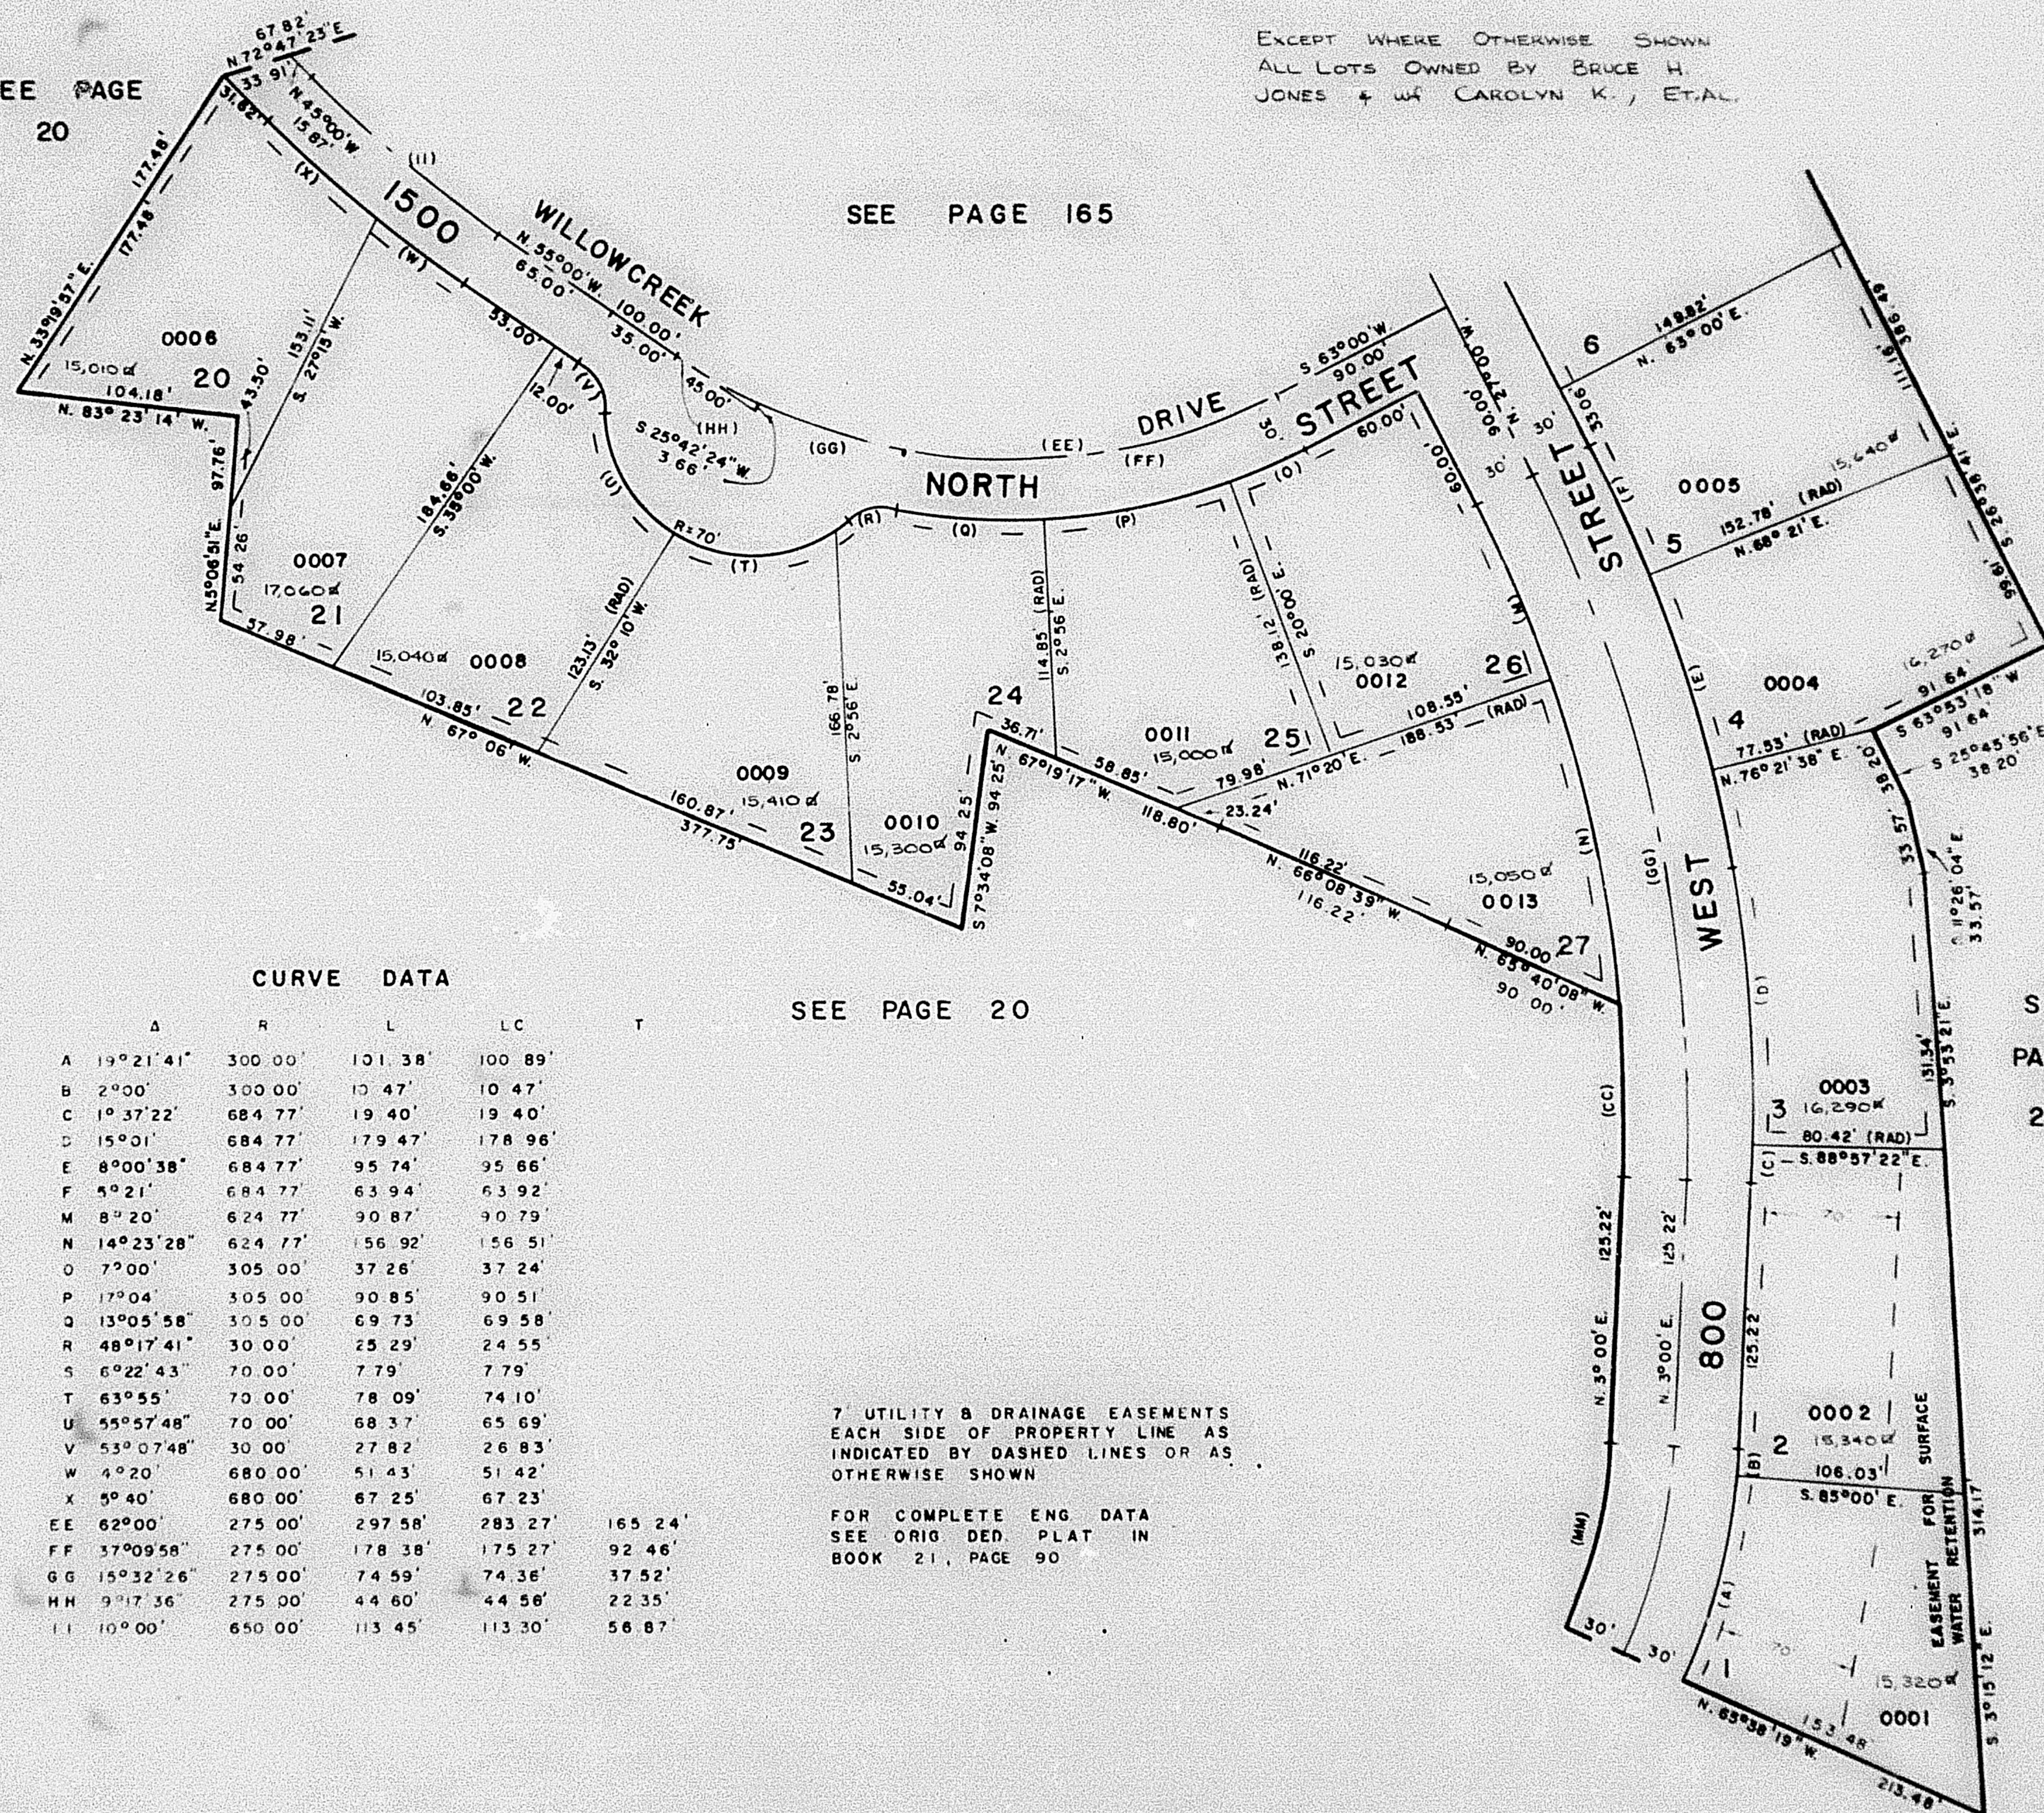

CURVE DATA

SEE PAGE 20

A	R	L	LC	T
A 19°21'41"	300.00'	101.38'	100.89'	
B 2°00'	300.00'	10.47'	10.47'	
C 1°37'22"	684.77'	19.40'	19.40'	
D 15°01'	684.77'	179.47'	178.96'	
E 8°00'38"	684.77'	95.74'	95.66'	
F 5°21'	684.77'	63.94'	63.92'	
M 8°20'	624.77'	90.87'	90.79'	
N 14°23'28"	624.77'	156.92'	156.51'	
O 7°00'	305.00'	37.26'	37.24'	
P 17°04'	305.00'	90.85'	90.51'	
Q 13°05'58"	305.00'	69.73'	69.58'	
R 48°17'41"	30.00'	25.29'	24.55'	
S 6°22'43"	70.00'	7.79'	7.79'	
T 63°55'	70.00'	78.09'	74.10'	
U 55°57'48"	70.00'	68.37'	65.69'	
V 53°07'48"	30.00'	27.82'	26.83'	
W 4°20'	680.00'	51.43'	51.42'	
X 5°40'	680.00'	67.25'	67.23'	
EE 62°00'	275.00'	297.58'	283.27'	165.24'
FF 37°09'58"	275.00'	178.38'	175.27'	92.46'
GG 15°32'26"	275.00'	74.59'	74.36'	37.52'
HH 9°17'36"	275.00'	44.60'	44.58'	22.35'
II 10°00'	650.00'	113.45'	113.30'	56.87'

7 UTILITY & DRAINAGE EASEMENTS
EACH SIDE OF PROPERTY LINE AS
INDICATED BY DASHED LINES OR AS
OTHERWISE SHOWN

FOR COMPLETE ENG. DATA
SEE ORIG. DEP. PLAT. IN
BOOK 21, PAGE 90

SEE
PAGE
20