

PART OF W. 1/2 OF SEC. 6, T. 6 N., R. 1 W., S. L. B. & M. WILLOWCREEK SUBDIVISION NO. 1


164

TAXING UNIT: 20

IN HARRISVILLE CITY

PREFIX: II-164

SCALE 1"= 60'

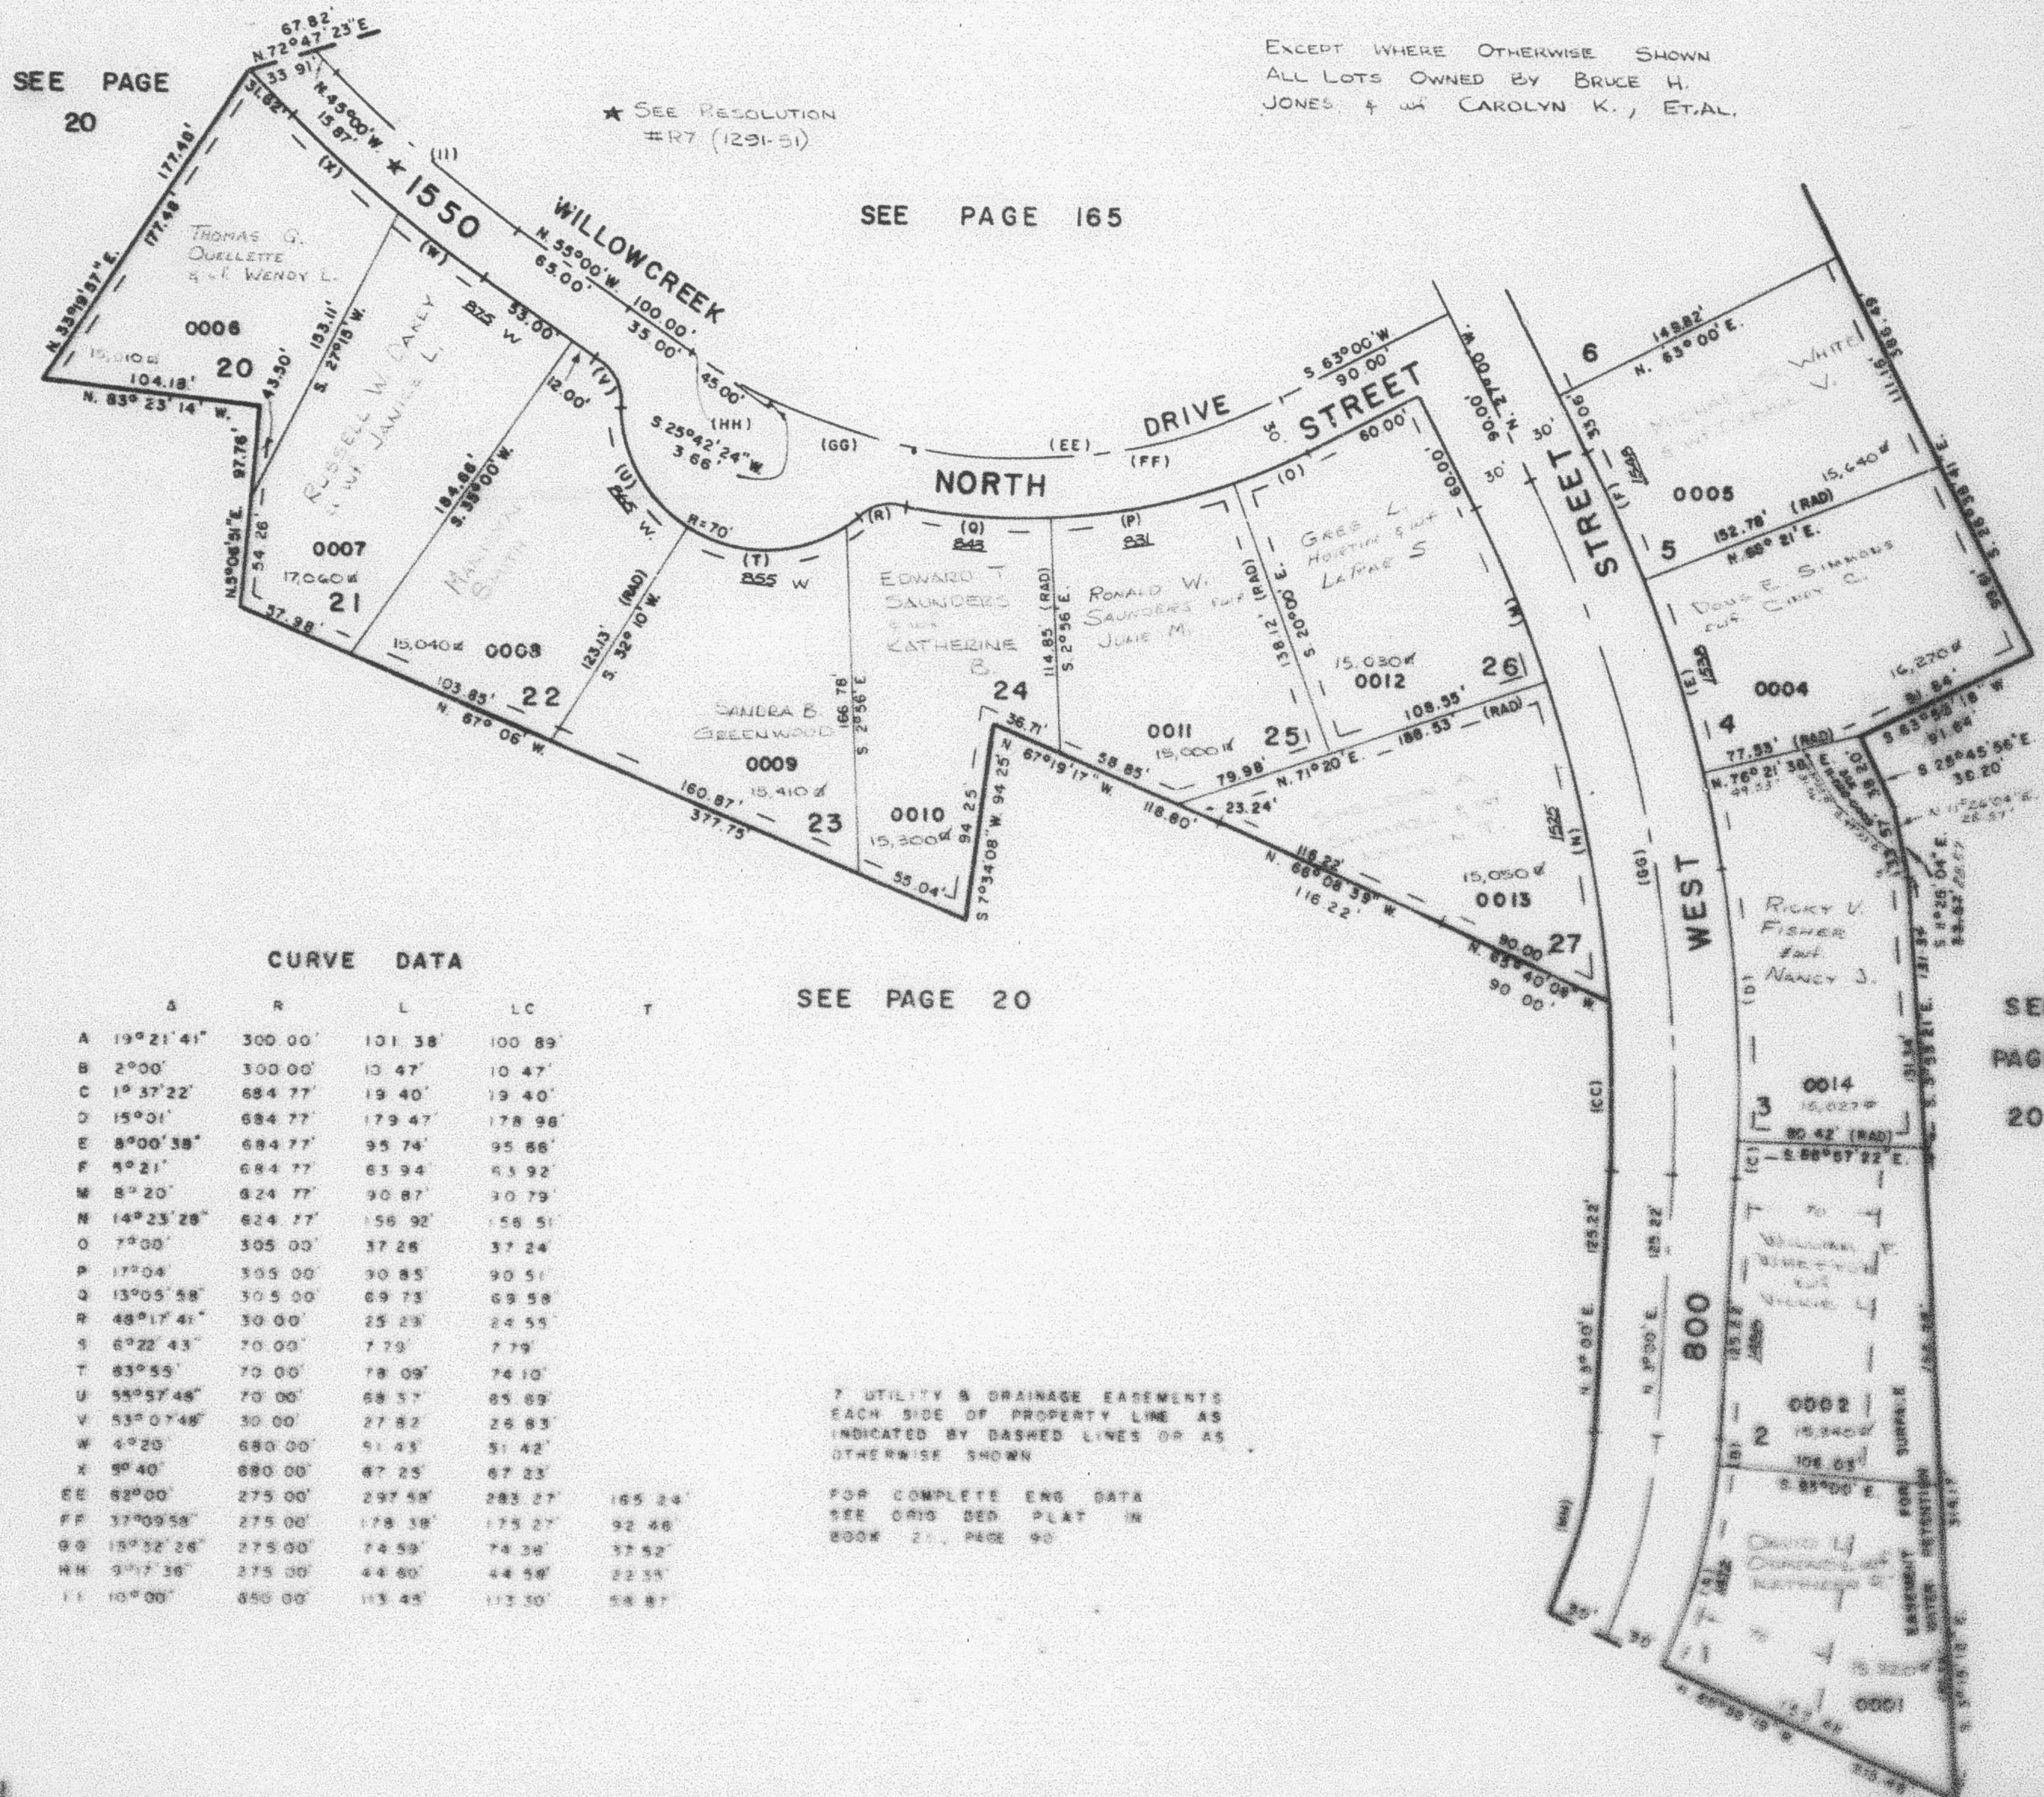

CURVE DATA

A	R	L	LC	T
A 19°21'41"	300.00'	101.38'	100.89'	
B 2°00'	300.00'	10.47'	10.47'	
C 1°37'22"	684.77'	19.40'	19.40'	
D 15°01'	684.77'	179.47'	178.98'	
E 8°00'38"	684.77'	95.74'	95.66'	
F 5°21'	684.77'	63.94'	63.92'	
G 8°20'	624.77'	90.87'	90.79'	
H 14°23'28"	624.77'	156.92'	156.51'	
I 7°00'	305.00'	37.26'	37.24'	
J 17°04'	305.00'	30.85'	30.51'	
K 13°05'58"	305.00'	69.73'	69.58'	
L 48°17'41"	30.00'	25.23'	24.55'	
M 6°22'43"	70.00'	7.79'	7.79'	
N 83°55'	70.00'	78.09'	74.10'	
O 55°57'48"	70.00'	68.57'	65.89'	
P 53°07'48"	30.00'	27.82'	26.83'	
Q 4°20'	680.00'	51.43'	51.42'	
R 9°40'	680.00'	67.25'	67.23'	
EE 82°00'	275.00'	283.58'	283.27'	165.24'
FF 37°09'58"	275.00'	178.38'	175.27'	92.46'
GG 15°32'26"	275.00'	74.59'	74.38'	37.52'
HH 3°17'38"	275.00'	44.80'	44.58'	22.35'
II 10°00'	650.00'	113.43'	113.30'	58.87'

7. UTILITY & DRAINAGE EASEMENTS
EACH SIDE OF PROPERTY LINE AS
INDICATED BY DASHED LINES OR AS
OTHERWISE SHOWN

FOR COMPLETE ENG. DATA
SEE ORIS. DES. PLAT. IN
BOOK 21, PAGE 90