

PART OF W. 1/2 OF SEC. 6, T. 6 N., R. 1 W., S. 1 B. & M.
WILLOWCREEK SUBDIVISION NO. 1

165

TAXING UNIT - 20

IN HARRISVILLE CITY

PREFIX - 11-165


SCALE 1" = 60'

SEE PAGE 20

EXCEPT WHERE OTHERWISE SHOWN
 ALL LOTS OWNED BY BRUCE H.
 JONES & WIFE CAROLYN K., ET. AL.

SEE PAGE 20

SEE PAGE 20

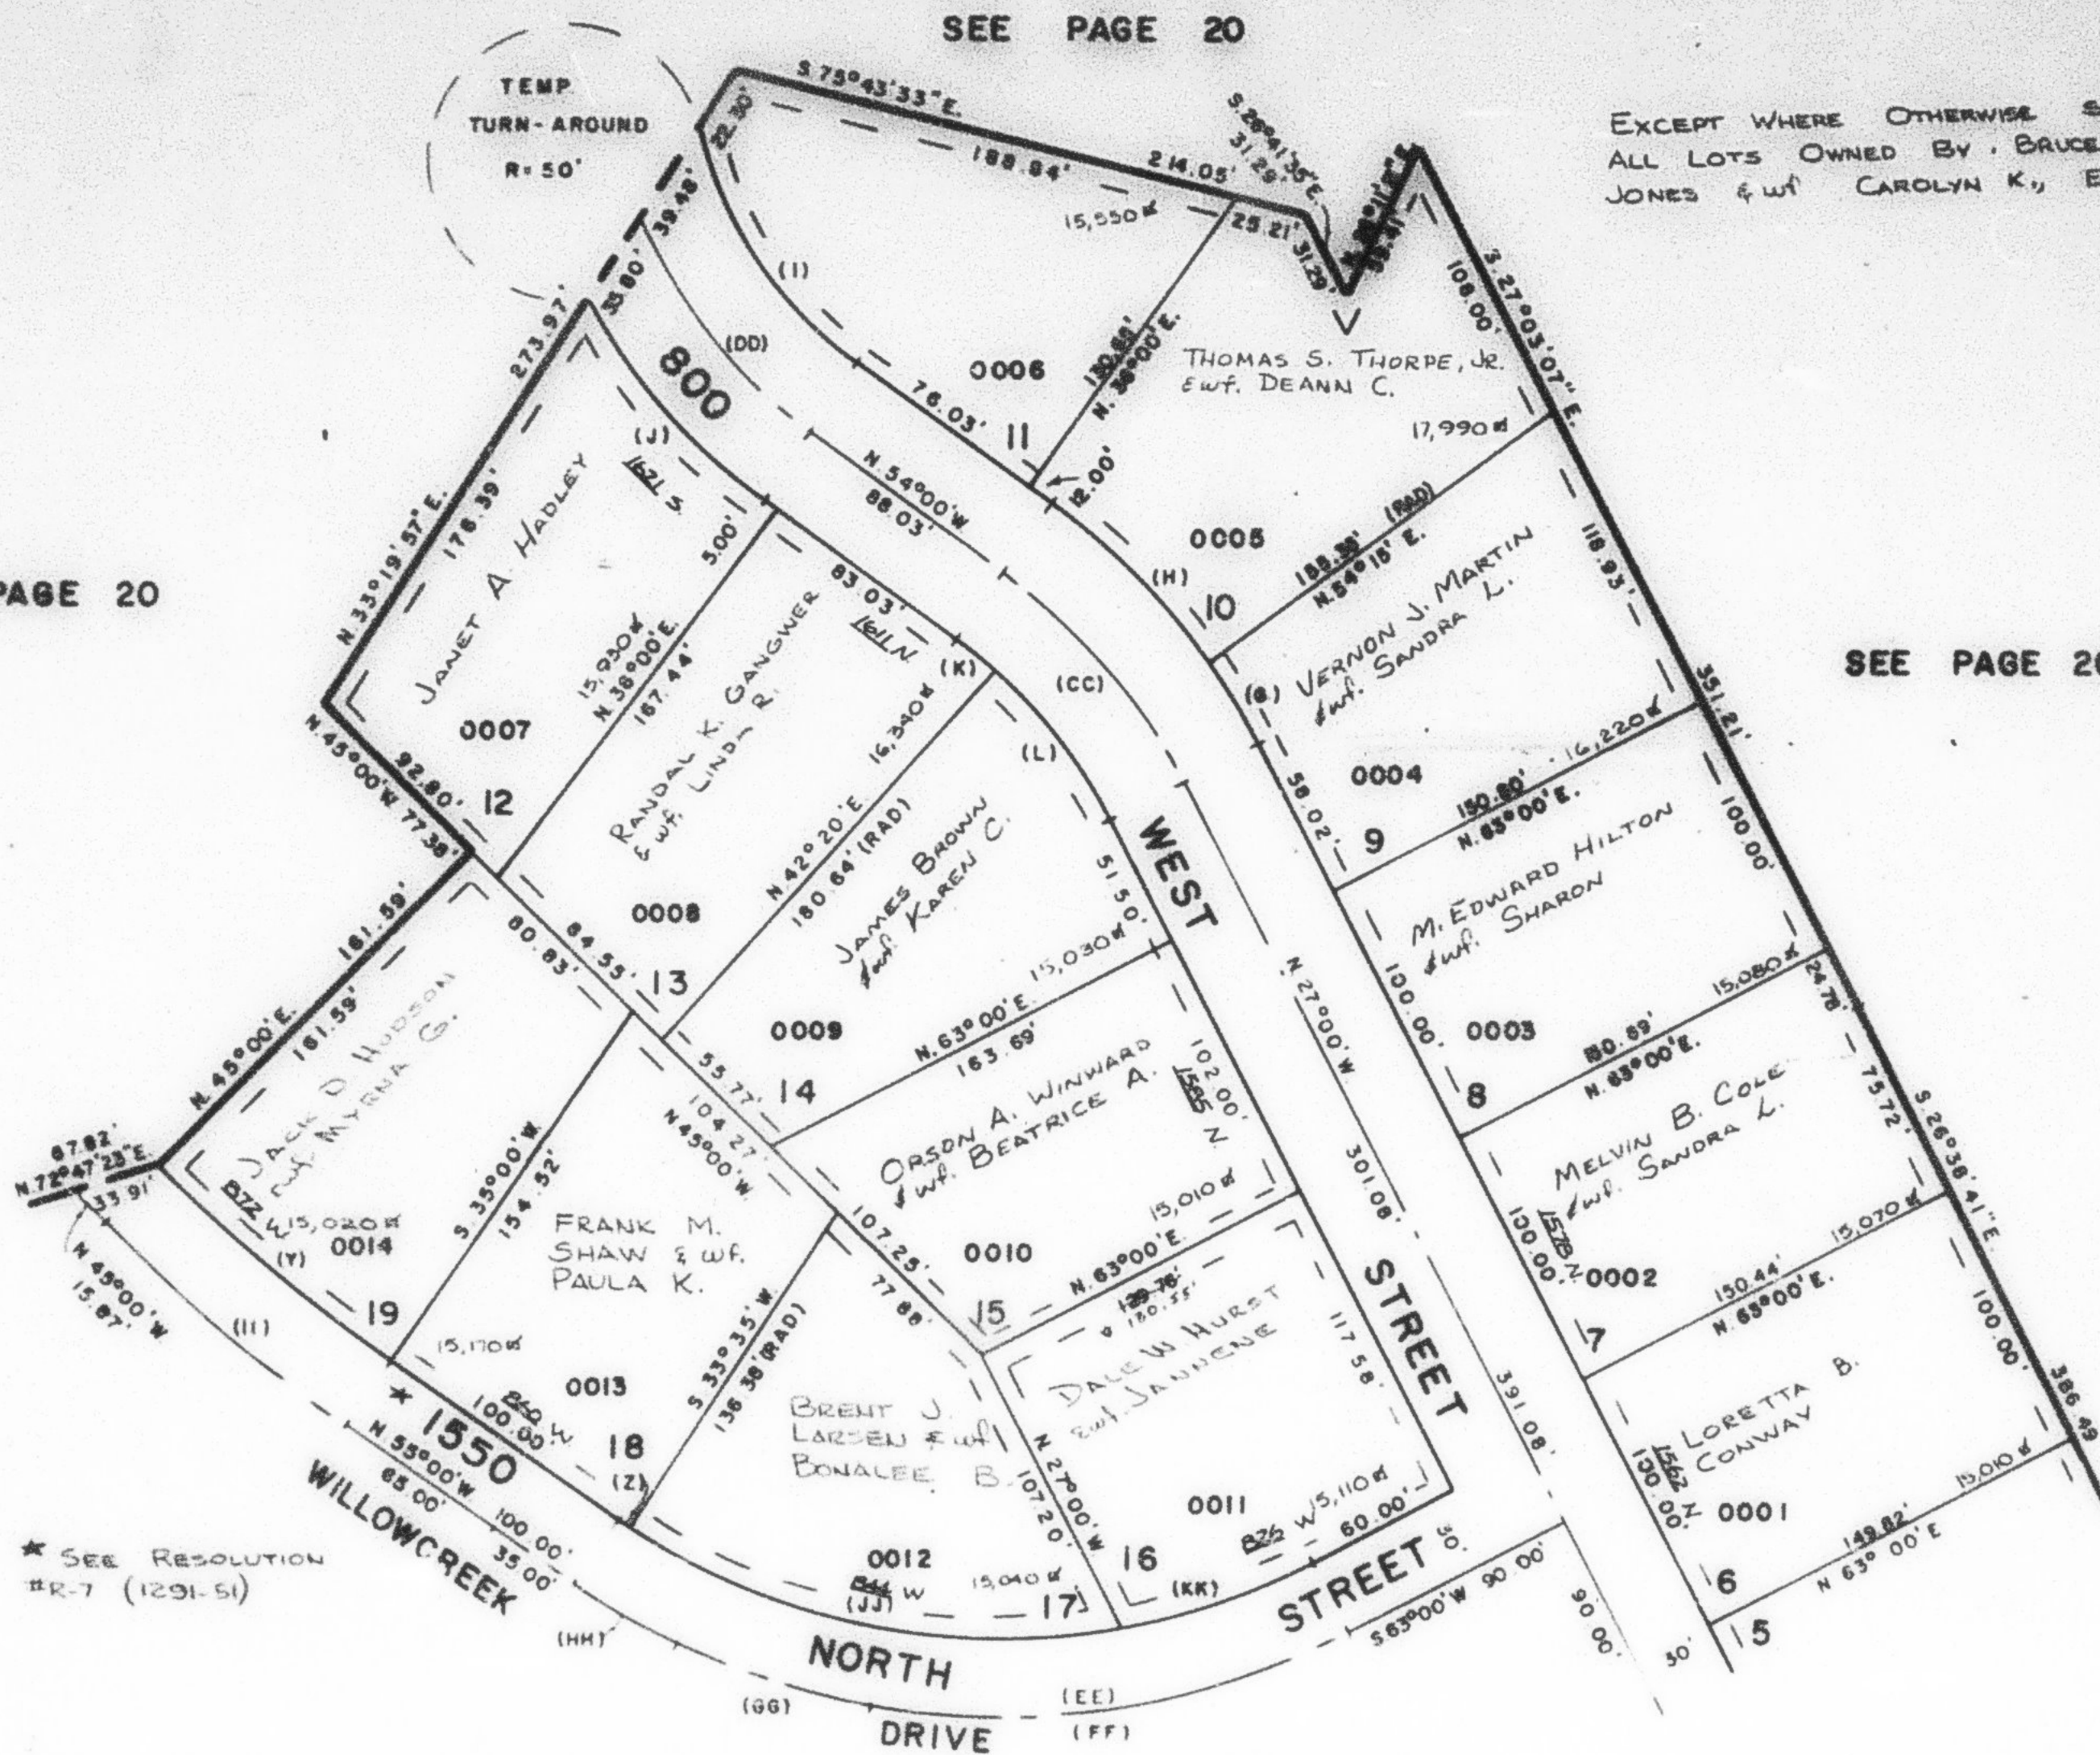

* SEE RESOLUTION
 #R-7 (1291-51)

SEE PAGE 164

CURVE DATA				SEE PAGE 164			
A	R	L	LC	A	R	L	LC
G 8° 45'	245.00'	37.42'	37.38'	CC 27° 00'	215.00'	101.32'	100.38'
H 18° 15'	245.00'	78.04'	77.71'	DD 33° 28' 37"	175.00'	102.25'	100.80'
I 42° 43' 07"	145.00'	108.11'	105.62'	EE 62° 00'	275.00'	297.58'	283.27'
J 27° 33' 54"	205.00'	98.63'	97.68'	FF 37° 09' 58"	275.00'	178.38'	175.27'
K 6° 20'	185.00'	20.45'	20.44'	GG 15° 32' 26"	275.00'	74.59'	74.36'
L 20° 40'	185.00'	66.73'	66.37'	HH 9° 17' 36"	275.00'	44.60'	44.56'
Y 10° 00'	620.00'	108.21'	108.07'	II 10° 00'	650.00'	113.45'	113.30'
Z 1° 25'	245.00'	6.08'	6.06'	JJ 43° 50' 51"	245.00'	187.50'	182.95'
				KK 16° 44' 09"	245.00'	71.56'	71.31'

* SEE CORRECTION AFFIDAVIT
 1352-619

7 UTILITY & DRAINAGE EASEMENTS
 EACH SIDE OF PROPERTY LINE AS
 INDICATED BY DASHED LINES OR AS
 OTHERWISE SHOWN

FOR COMPLETE ENG DATA
 SEE ORIG DED PLAT IN
 BOOK 21, PAGE 90

W.F.J. 12-78