


PREFIX : 11-165

SEE PAGE 20

SEE PAGE 20

SEE PAGE 20

EXCEPT WHERE OTHERWISE SHOWN
ALL LOTS OWNED BY BRUCE H.
JONES & WIFE CAROLYN K., ET. AL.

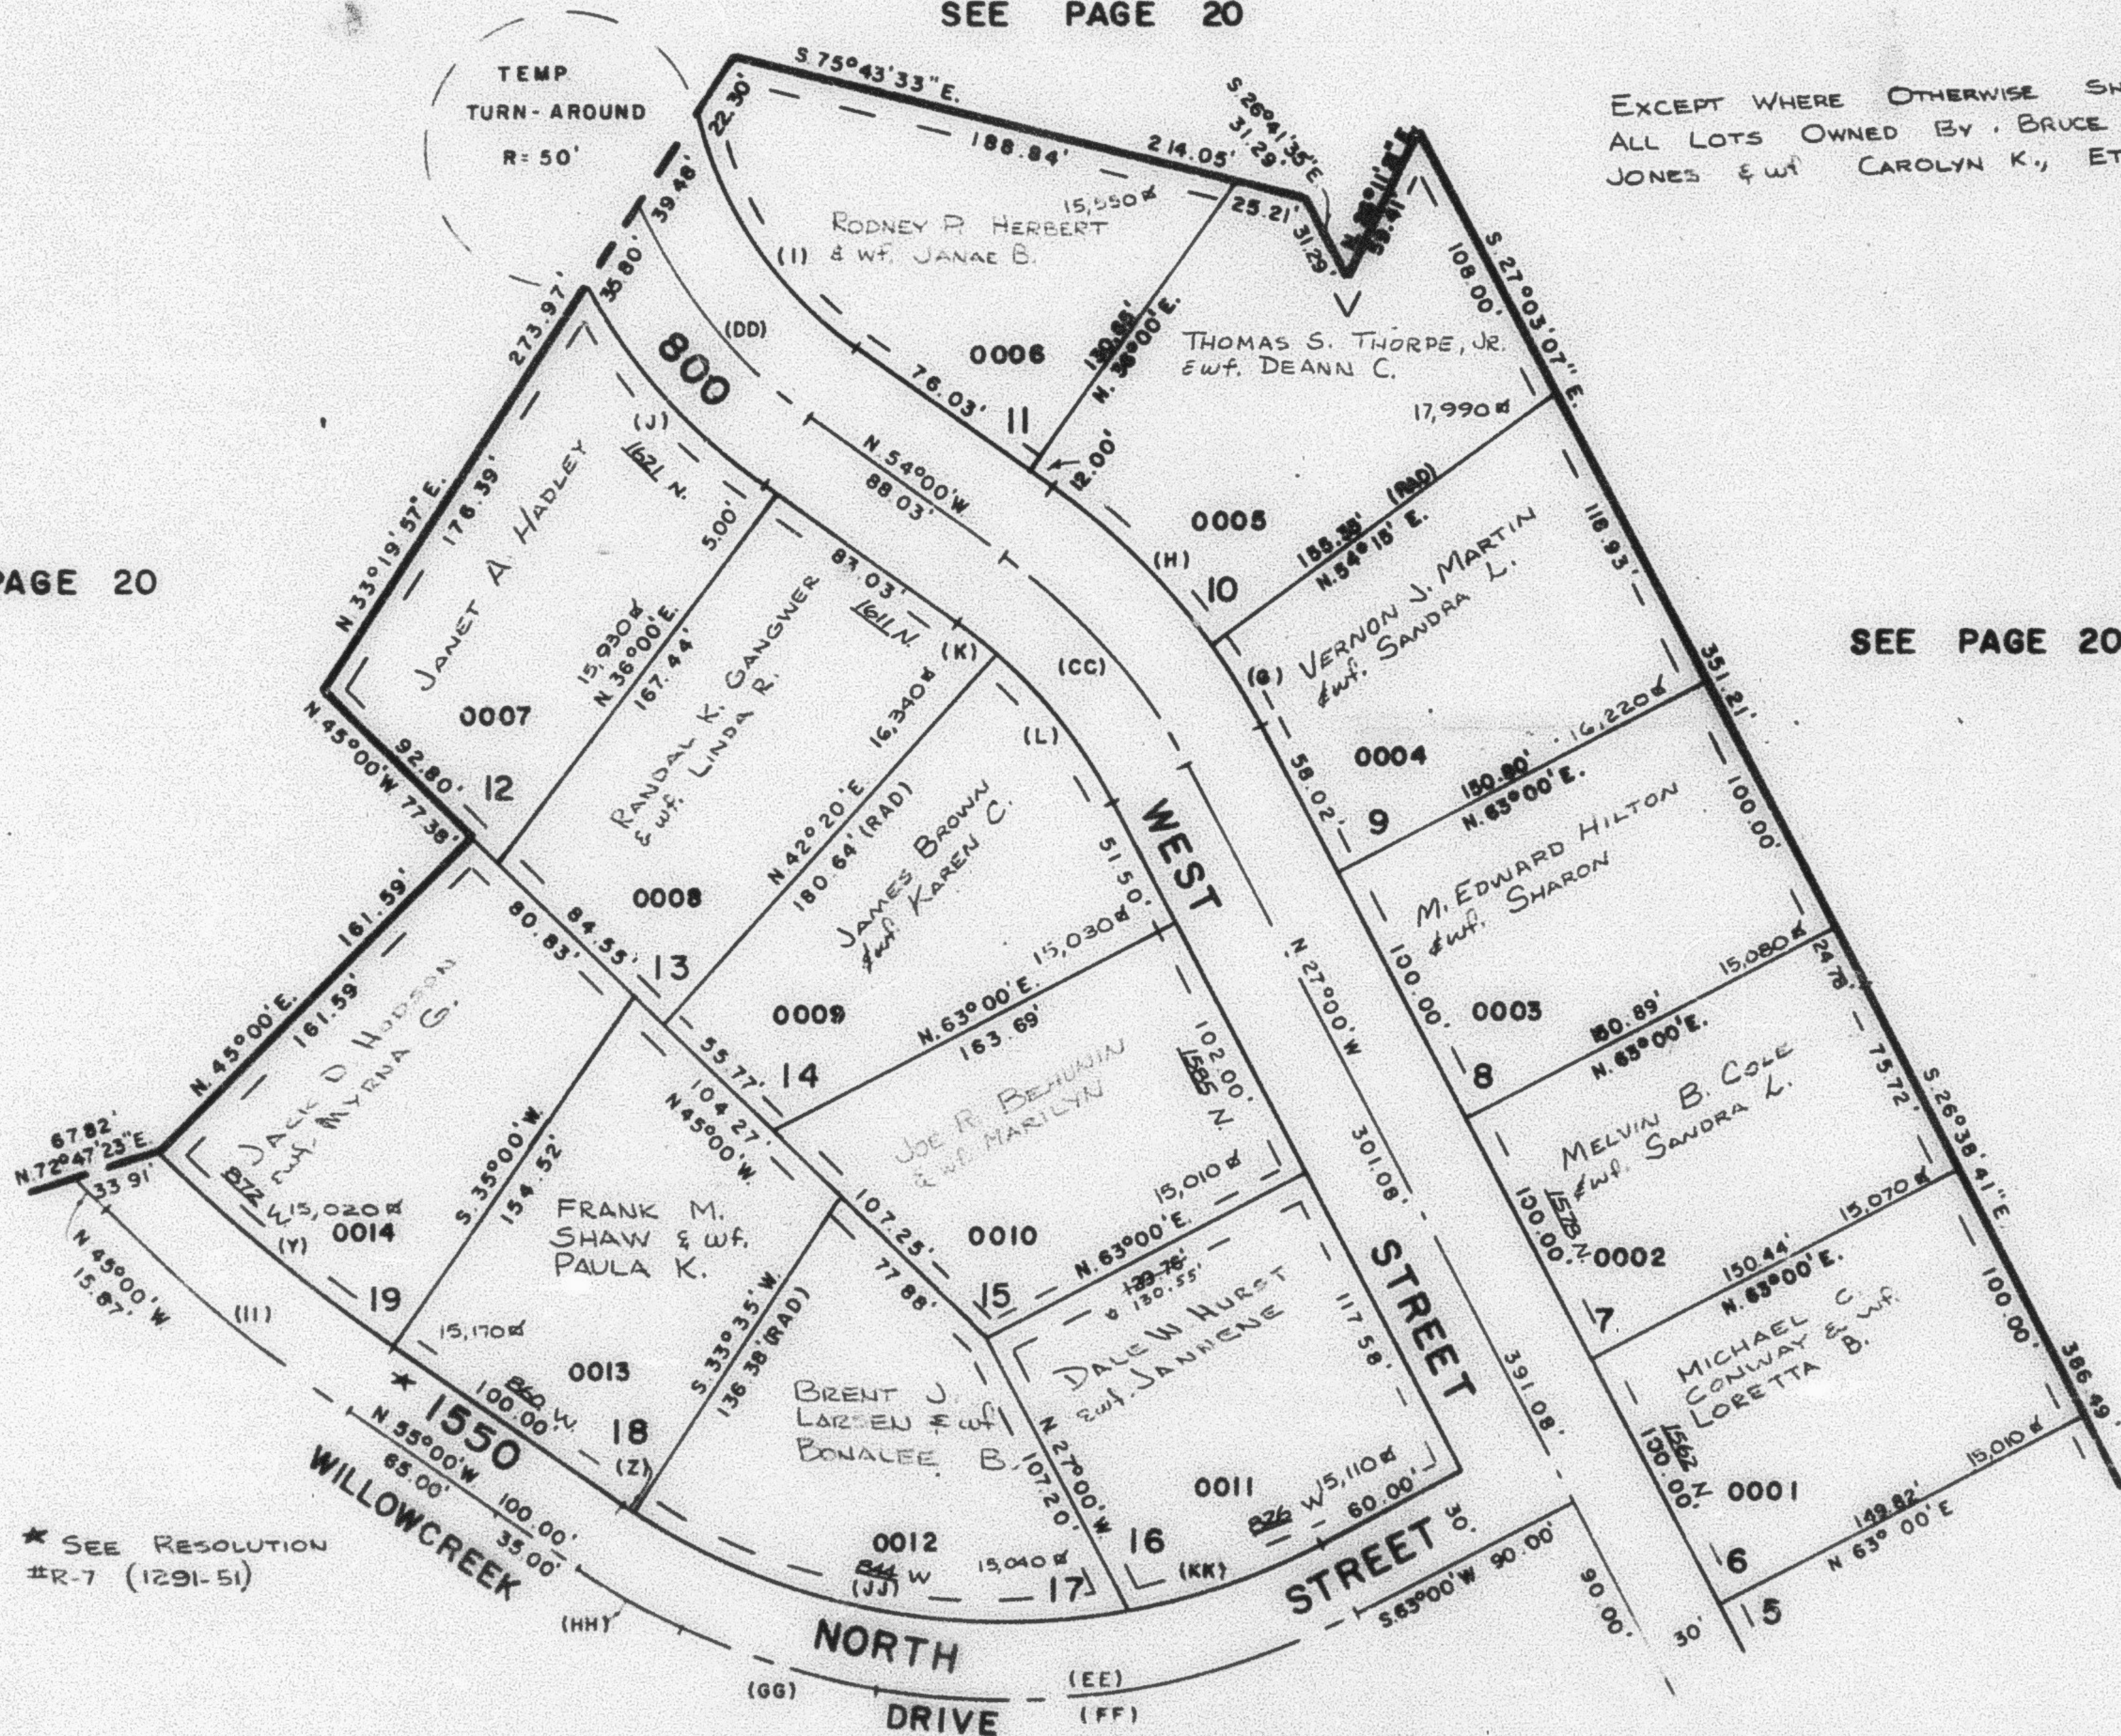

★ SEE RESOLUTION
#R-7 (1291-51)

SEE PAGE 164

CURVE				DATA				SEE PAGE	10
A	R	L	LC		A	R	L	LC	T
G 8°45'	245 00'	37 42'	37 38'	CC	27°00'	215 00'	101 32'	100 38'	51 62'
H 18°15'	245 00'	78 04'	77 71'	DD	33°28'37"	175 00'	102 25'	100 80'	52 63'
I 42°43'07"	145 00'	108 11'	105 62'	EE	62°00'	275 00'	297 58'	283 27'	165 24'
J 27°33'54"	205 00'	98 63'	97 68'	FF	37°09'58"	275 00'	178 38'	175 27'	92 46'
K 6°20'	185 00'	20 45'	20 44'	GG	15°32'26"	275 00'	74 59'	74 36'	37 52'
L 20°40'	185 00'	66 73'	66 37'	HH	9°17'36"	275 00'	44 60'	44 56'	22 35'
Y 10°00'	620 00'	108 21'	108 07'	II	10°00'	650 00'	113 45'	113 30'	56 87'
Z 1°25'	245 00'	6 08'	6 06'	JJ	43°50'51"	245 00'	187 50'	182 95'	
				KK	16°44'09"	245 00'	71 58'	71 31'	

* SEE CORRECTION AFFIDAVIT
1352-619

FOR COMPLETE ENG. DATA
SEE ORIG. DED. PLAT IN
BOOK 21, PAGE 90