

PART OF W. 1/2 OF SEC. 6, T. 6 N., R. 1 W., S. L. B. & M.
WILLOWCREEK SUBDIVISION NO. 1

165

TAXING UNIT: 20

IN HARRISVILLE CITY

PREFIX: 11-165


SCALE 1" = 60'

SEE PAGE 20

EXCEPT WHERE OTHERWISE SHOWN
 ALL LOTS OWNED BY: BRUCE H.
 JONES & WIFE CAROLYN K., ET. AL

SEE PAGE 20

SEE PAGE 20

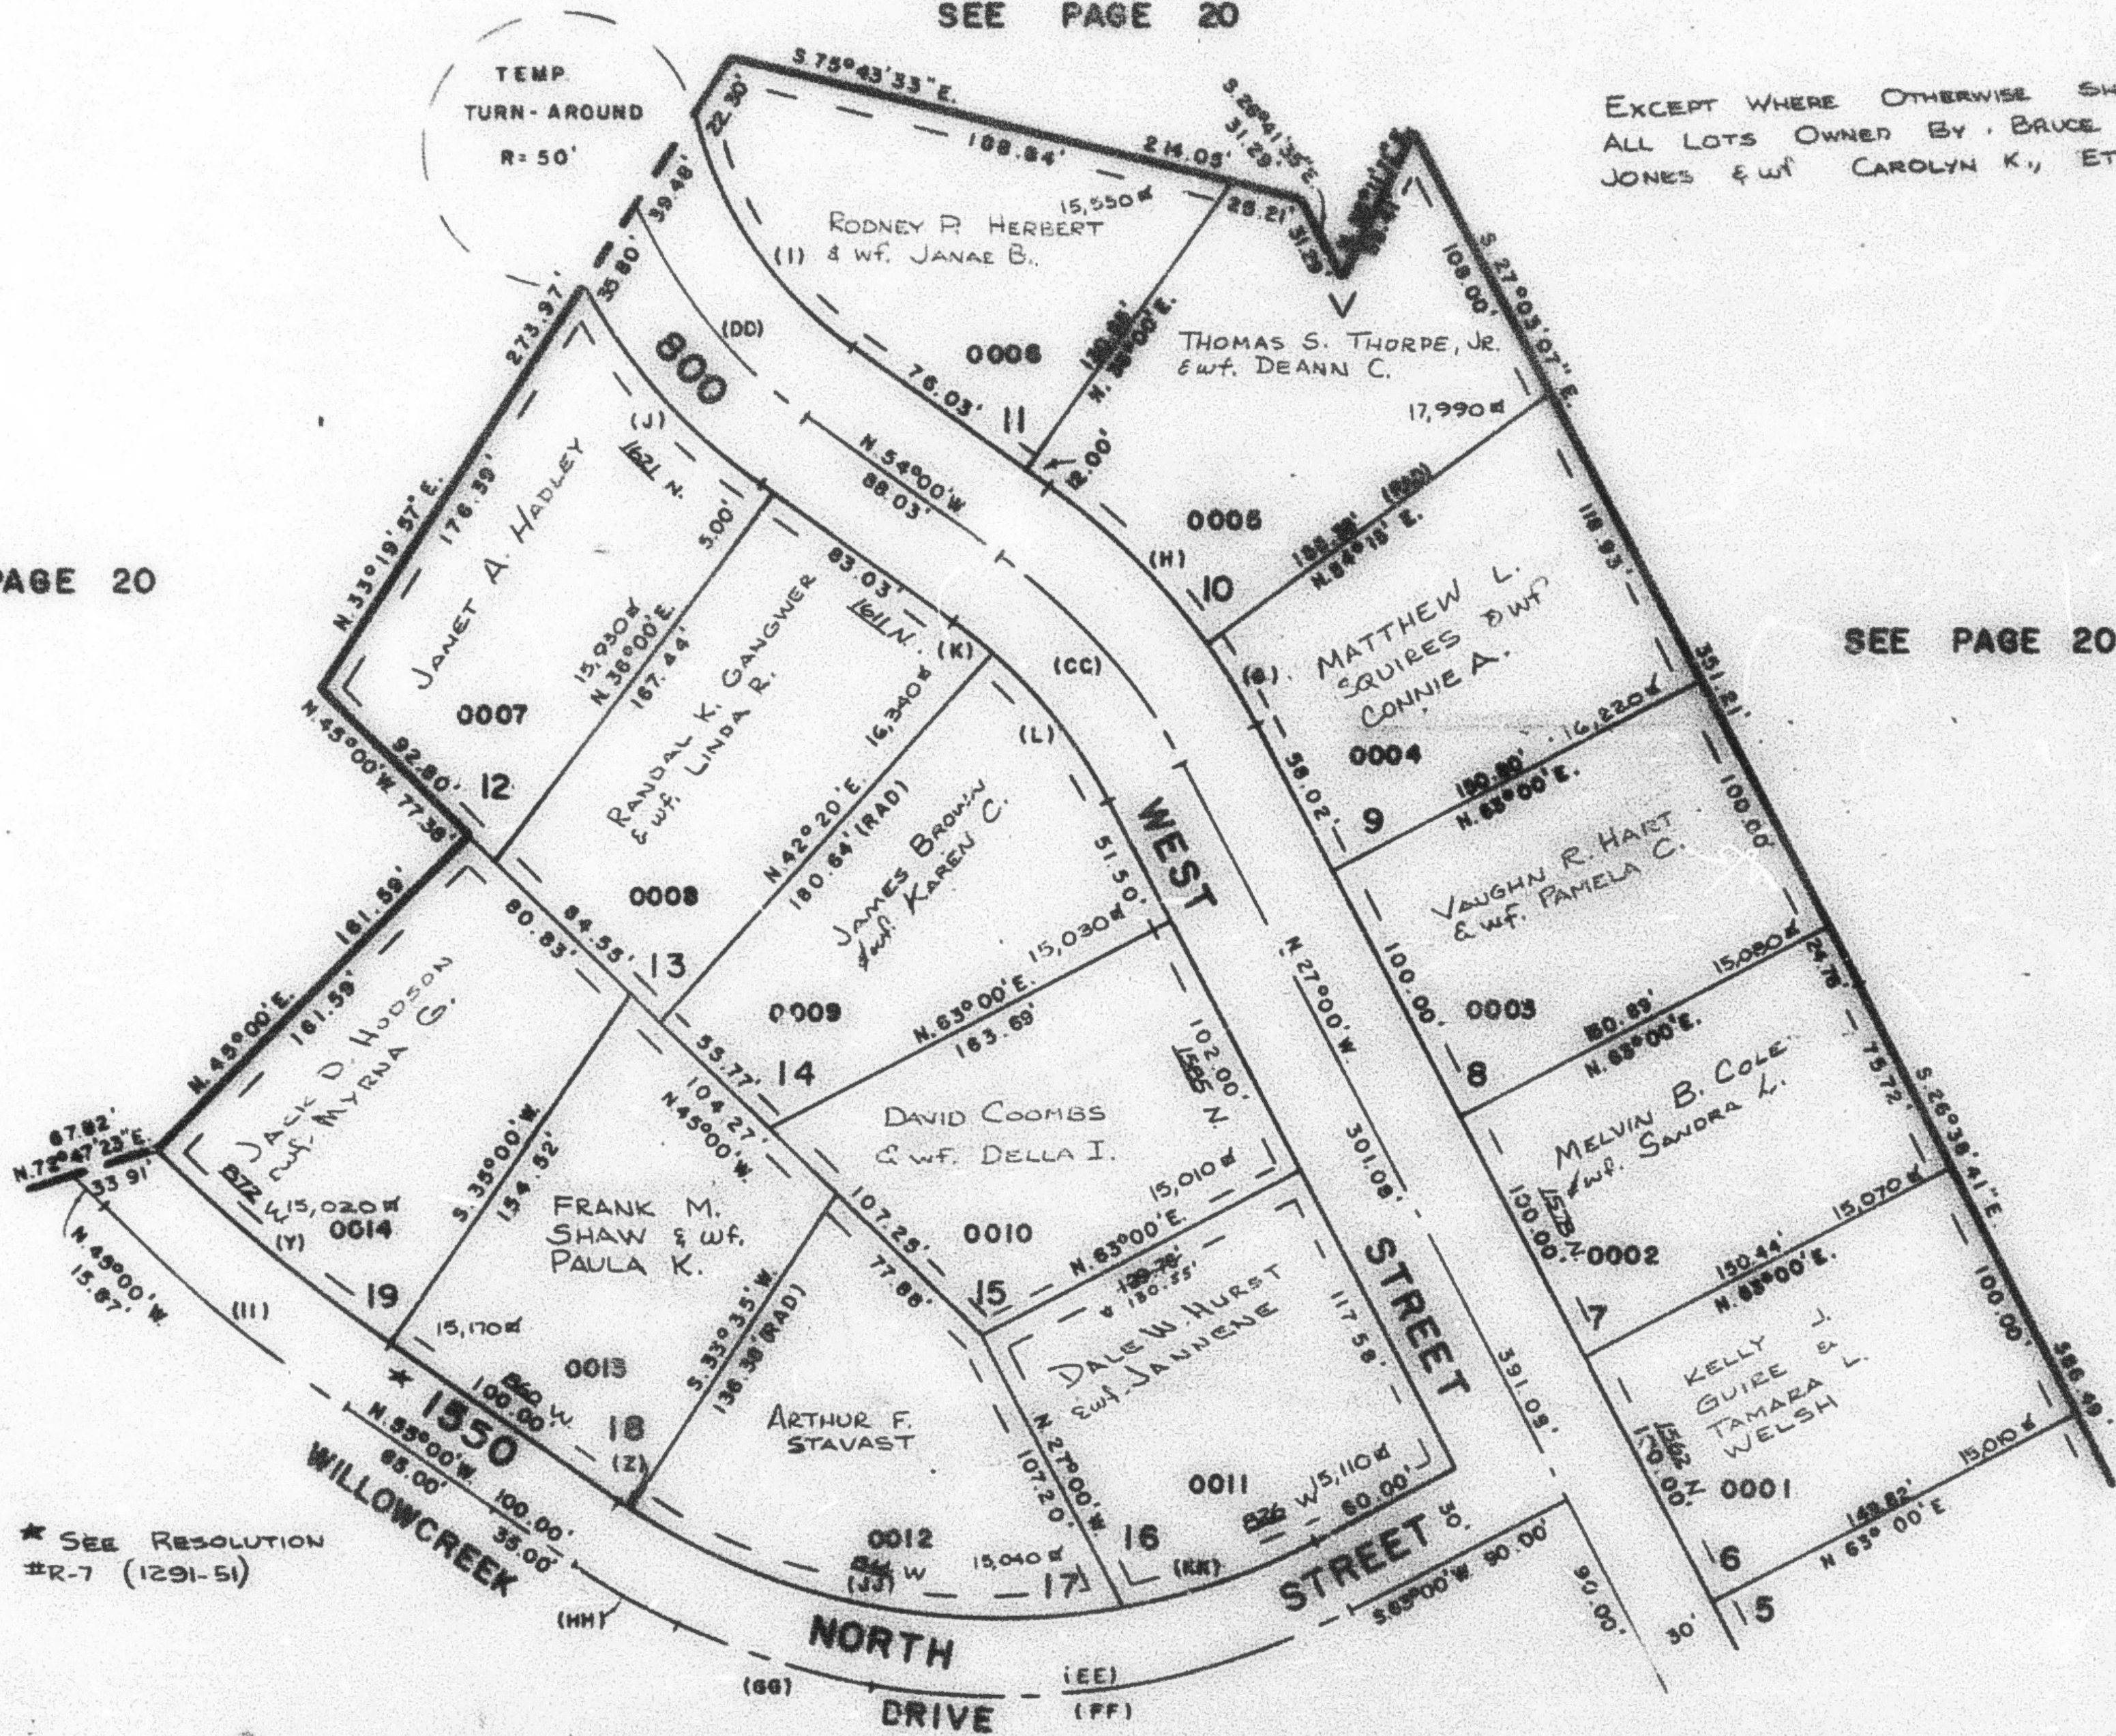

SEE PAGE 164

CURVE DATA									
Δ	R	L	LC	Δ	R	L	LC	T	
G 6°45'	245.00'	37.42'	37.38'	CC 27°00'	215.00'	101.32'	100.38'	51.62'	
H 18°15'	245.00'	78.04'	77.71'	DD 33°28'37"	175.00'	102.25'	100.80'	52.63'	
I 42°43'07"	145.00'	108.11'	105.62'	EE 62°00'	275.00'	297.58'	283.27'	165.24'	
J 27°33'54"	205.00'	98.63'	97.68'	FF 37°09'58"	275.00'	178.38'	175.27'	92.46'	
K 6°20'	185.00'	20.45'	20.44'	GG 15°32'26"	275.00'	74.39'	74.36'	37.52'	
L 20°40'	185.00'	66.73'	66.37'	HH 9°17'16"	275.00'	44.60'	44.56'	22.35'	
Y 10°00'	620.00'	108.21'	108.07'	II 10°00'	650.00'	113.45'	113.30'	56.87'	
Z 1°25'	245.00'	6.06'	6.06'	JJ 43°30'51"	245.00'	187.50'	182.95'		
				KK 16°14'09"	245.00'	71.55'	71.31'		

★ SEE CORRECTION AFFIDAVIT
 1352-619

7' UTILITY & DRAINAGE EASEMENTS
 EACH SIDE OF PROPERTY LINE AS
 INDICATED BY DASHED LINES OR AS
 OTHERWISE SHOWN

FOR COMPLETE ENG. DATA
 SEE ORIG. DES. PLAT IN
 BOOK 21, PAGE 90