

PART OF W. 1/2 OF SEC. 6, T. 6 N., R. 1 W., S. L. B. & M.  
**WILLOWCREEK SUBDIVISION NO. 1**  
 AMENDED LOTS 11 & 12  
 IN HARRISVILLE CITY

165

TAXING UNIT: 20


PREFIX: 11-165

SCALE 1" = 60'

SEE PAGE 20

SEE PAGE 20

SEE PAGE 20

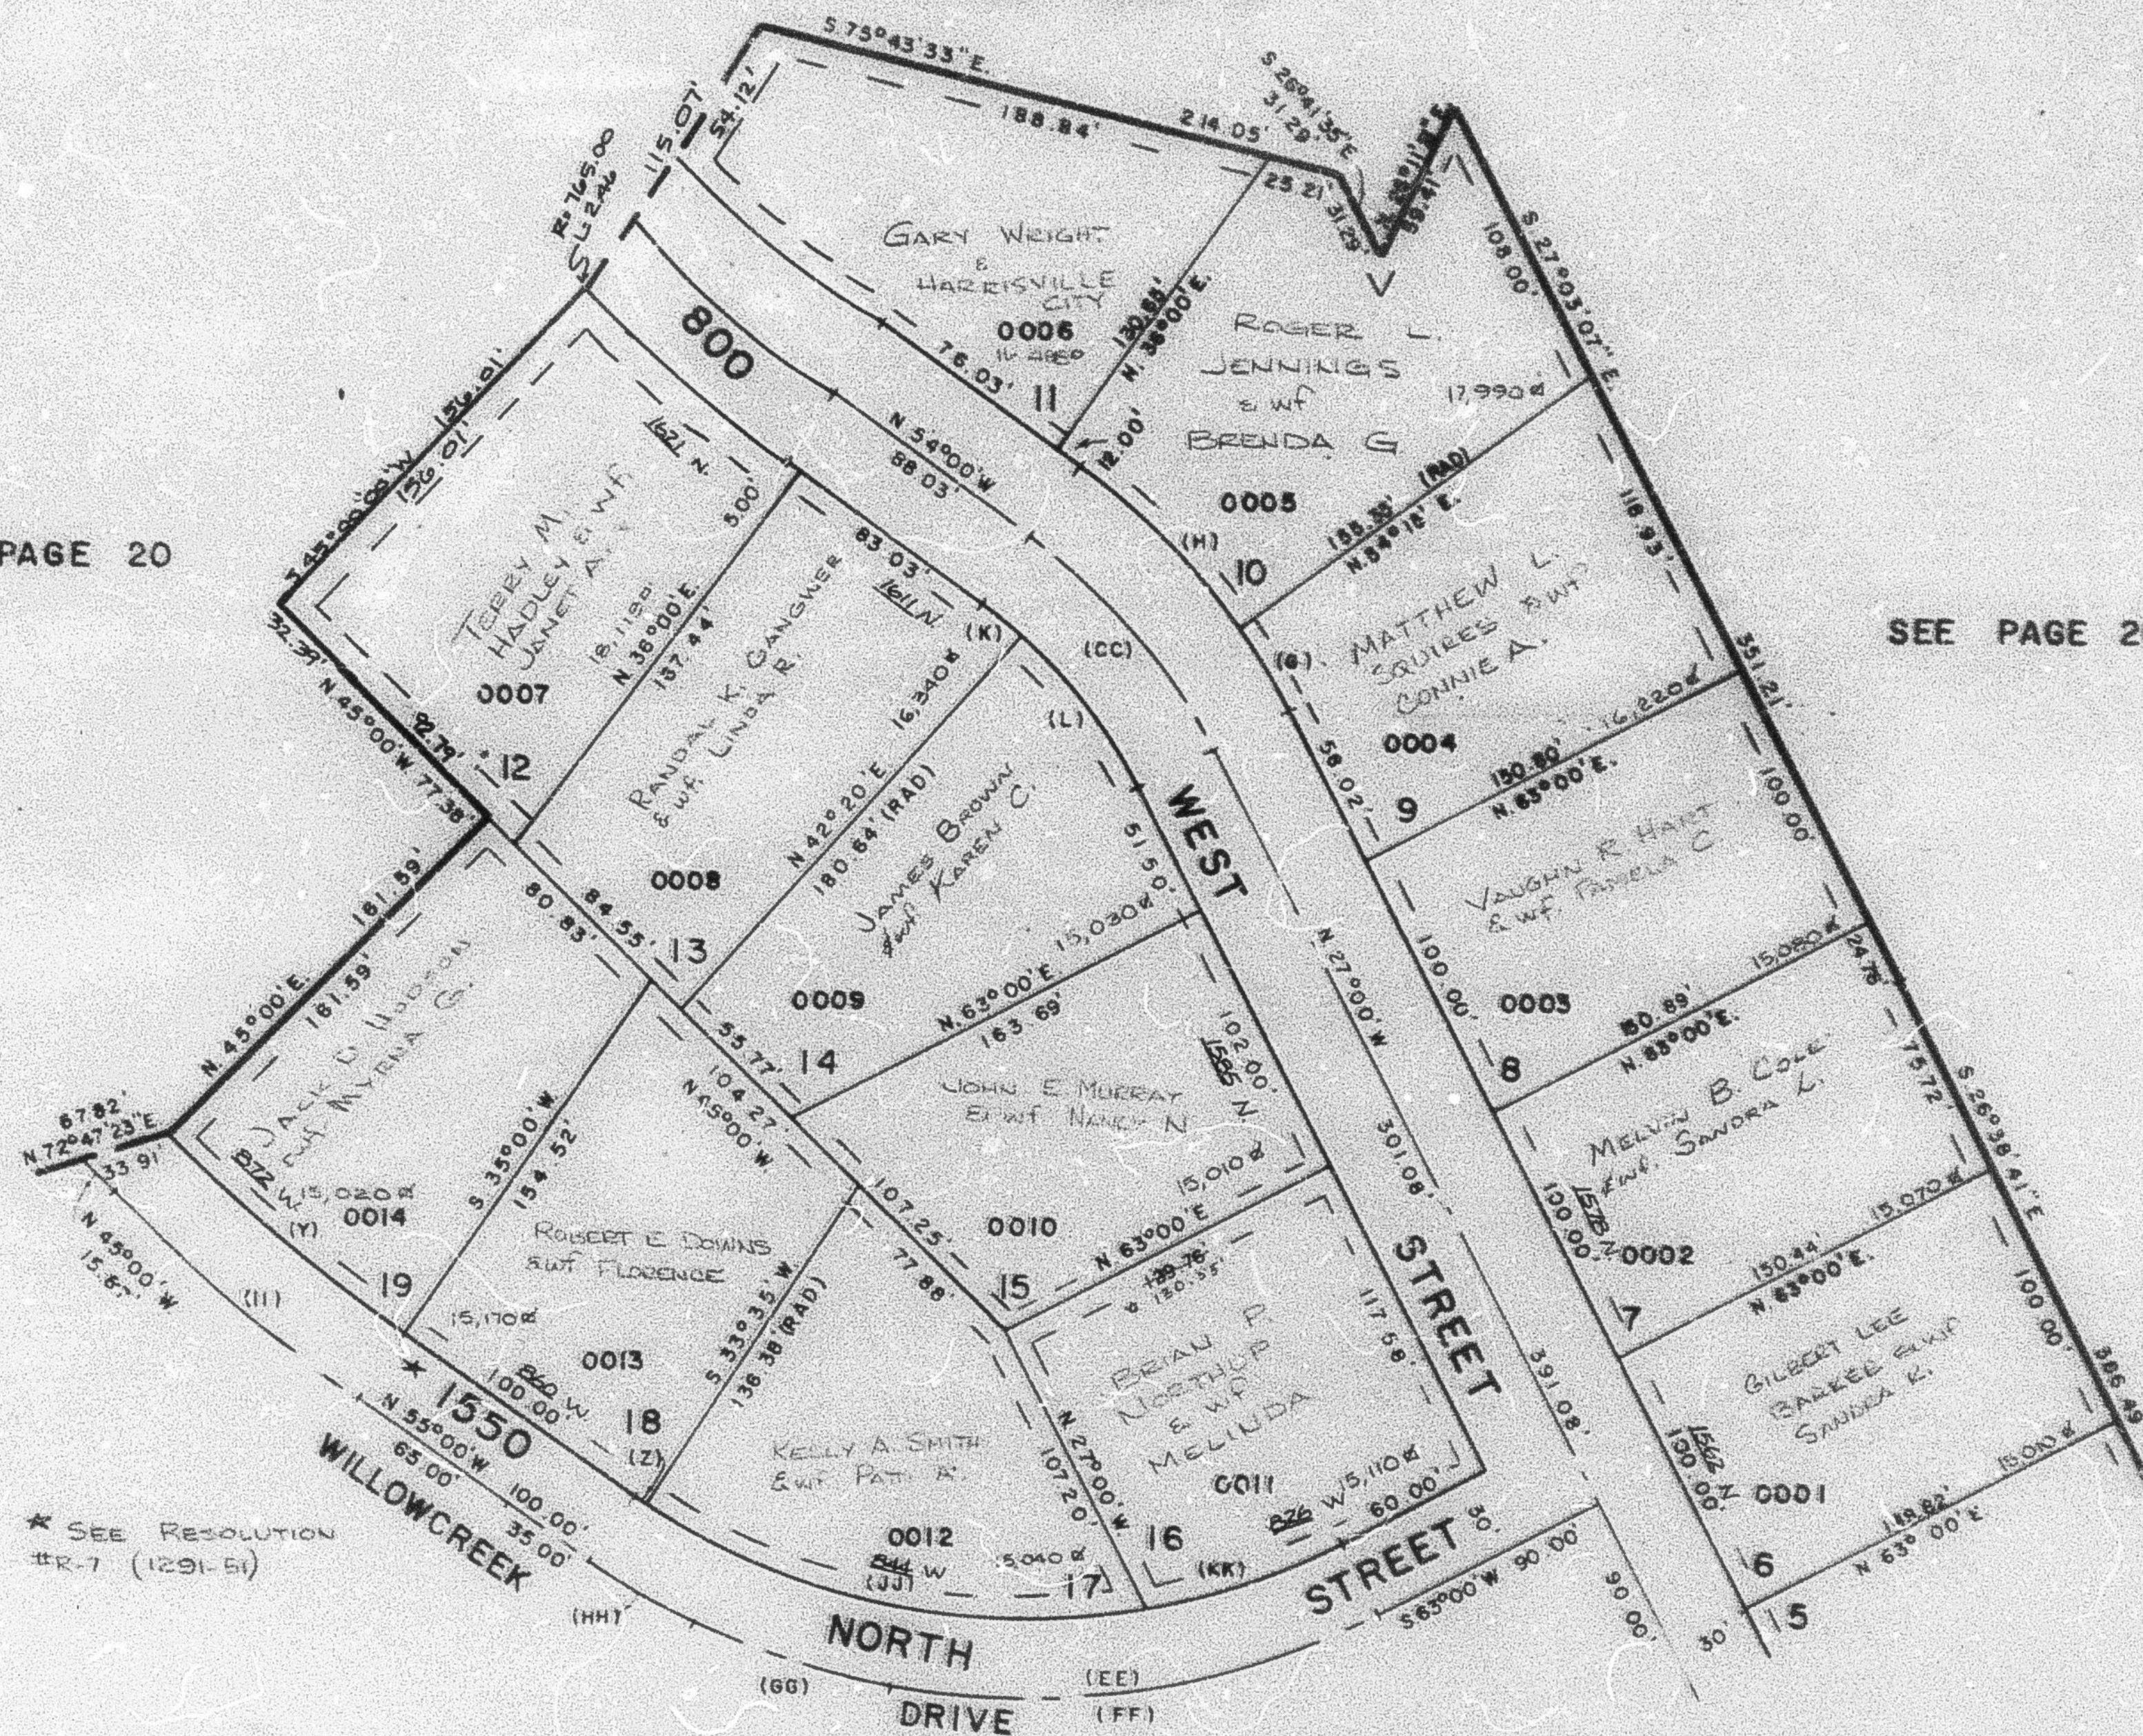

\* SEE RESOLUTION  
 #R-7 (1291-51)

**CURVE DATA**

SEE PAGE 164

| A           | R       | L       | LC      | A            | R       | L       | LC      | T       |
|-------------|---------|---------|---------|--------------|---------|---------|---------|---------|
| G 8°45'     | 245.00' | 37.42'  | 37.38'  | CC 27°00'    | 215.00' | 101.32' | 100.38' | 51.62'  |
| H 18°15'    | 245.00' | 78.04'  | 77.71'  | DD 33°28'37" | 175.00' | 102.25' | 100.80' | 52.63'  |
| I 42°43'07" | 145.00' | 108.11' | 105.62' | EE 62°00'    | 275.00' | 297.58' | 283.27' | 165.24' |
| J 27°33'54" | 205.00' | 98.63'  | 97.68'  | FF 37°09'58" | 275.00' | 178.38' | 175.27' | 92.46'  |
| K 6°20'     | 185.00' | 20.45'  | 20.44'  | GG 15°32'26" | 275.00' | 74.59'  | 74.36'  | 37.52'  |
| L 20°40'    | 185.00' | 66.73'  | 66.37'  | HH 9°17'36"  | 275.00' | 44.60'  | 44.56'  | 22.35'  |
| Y 10°00'    | 620.00' | 108.21' | 108.07' | II 10°00'    | 650.00' | 113.45' | 113.30' | 56.87'  |
| Z 1°25'     | 245.00' | 6.06'   | 6.06'   | JJ 43°50'51" | 245.00' | 187.50' | 182.95' |         |
|             |         |         |         | KK 16°44'09" | 245.00' | 71.56'  | 71.31'  |         |

\* SEE CORRECTION AFFIDAVIT  
 1352-419

SEE AMENDED DED. PLAT  
 39-44  
 20-JAN-93

7. UTILITY & DRAINAGE EASEMENTS  
 EACH SIDE OF PROPERTY LINE AS  
 INDICATED BY DASHED LINES OR AS  
 OTHERWISE SHOWN

FOR COMPLETE ENG. DATA  
 SEE ORIG. DED. PLAT IN  
 BOOK 21, PAGE 90