

166

LOTS 45 - 52


IN HARRISVILLE CITY

PREFIX : 11 - 166

SCALE 1" = 50'

SEE PAGE 167

EXCEPT WHERE OTHERWISE SHOWN
ALL LOTS OWNED BY
THE HARMONSON CORP.

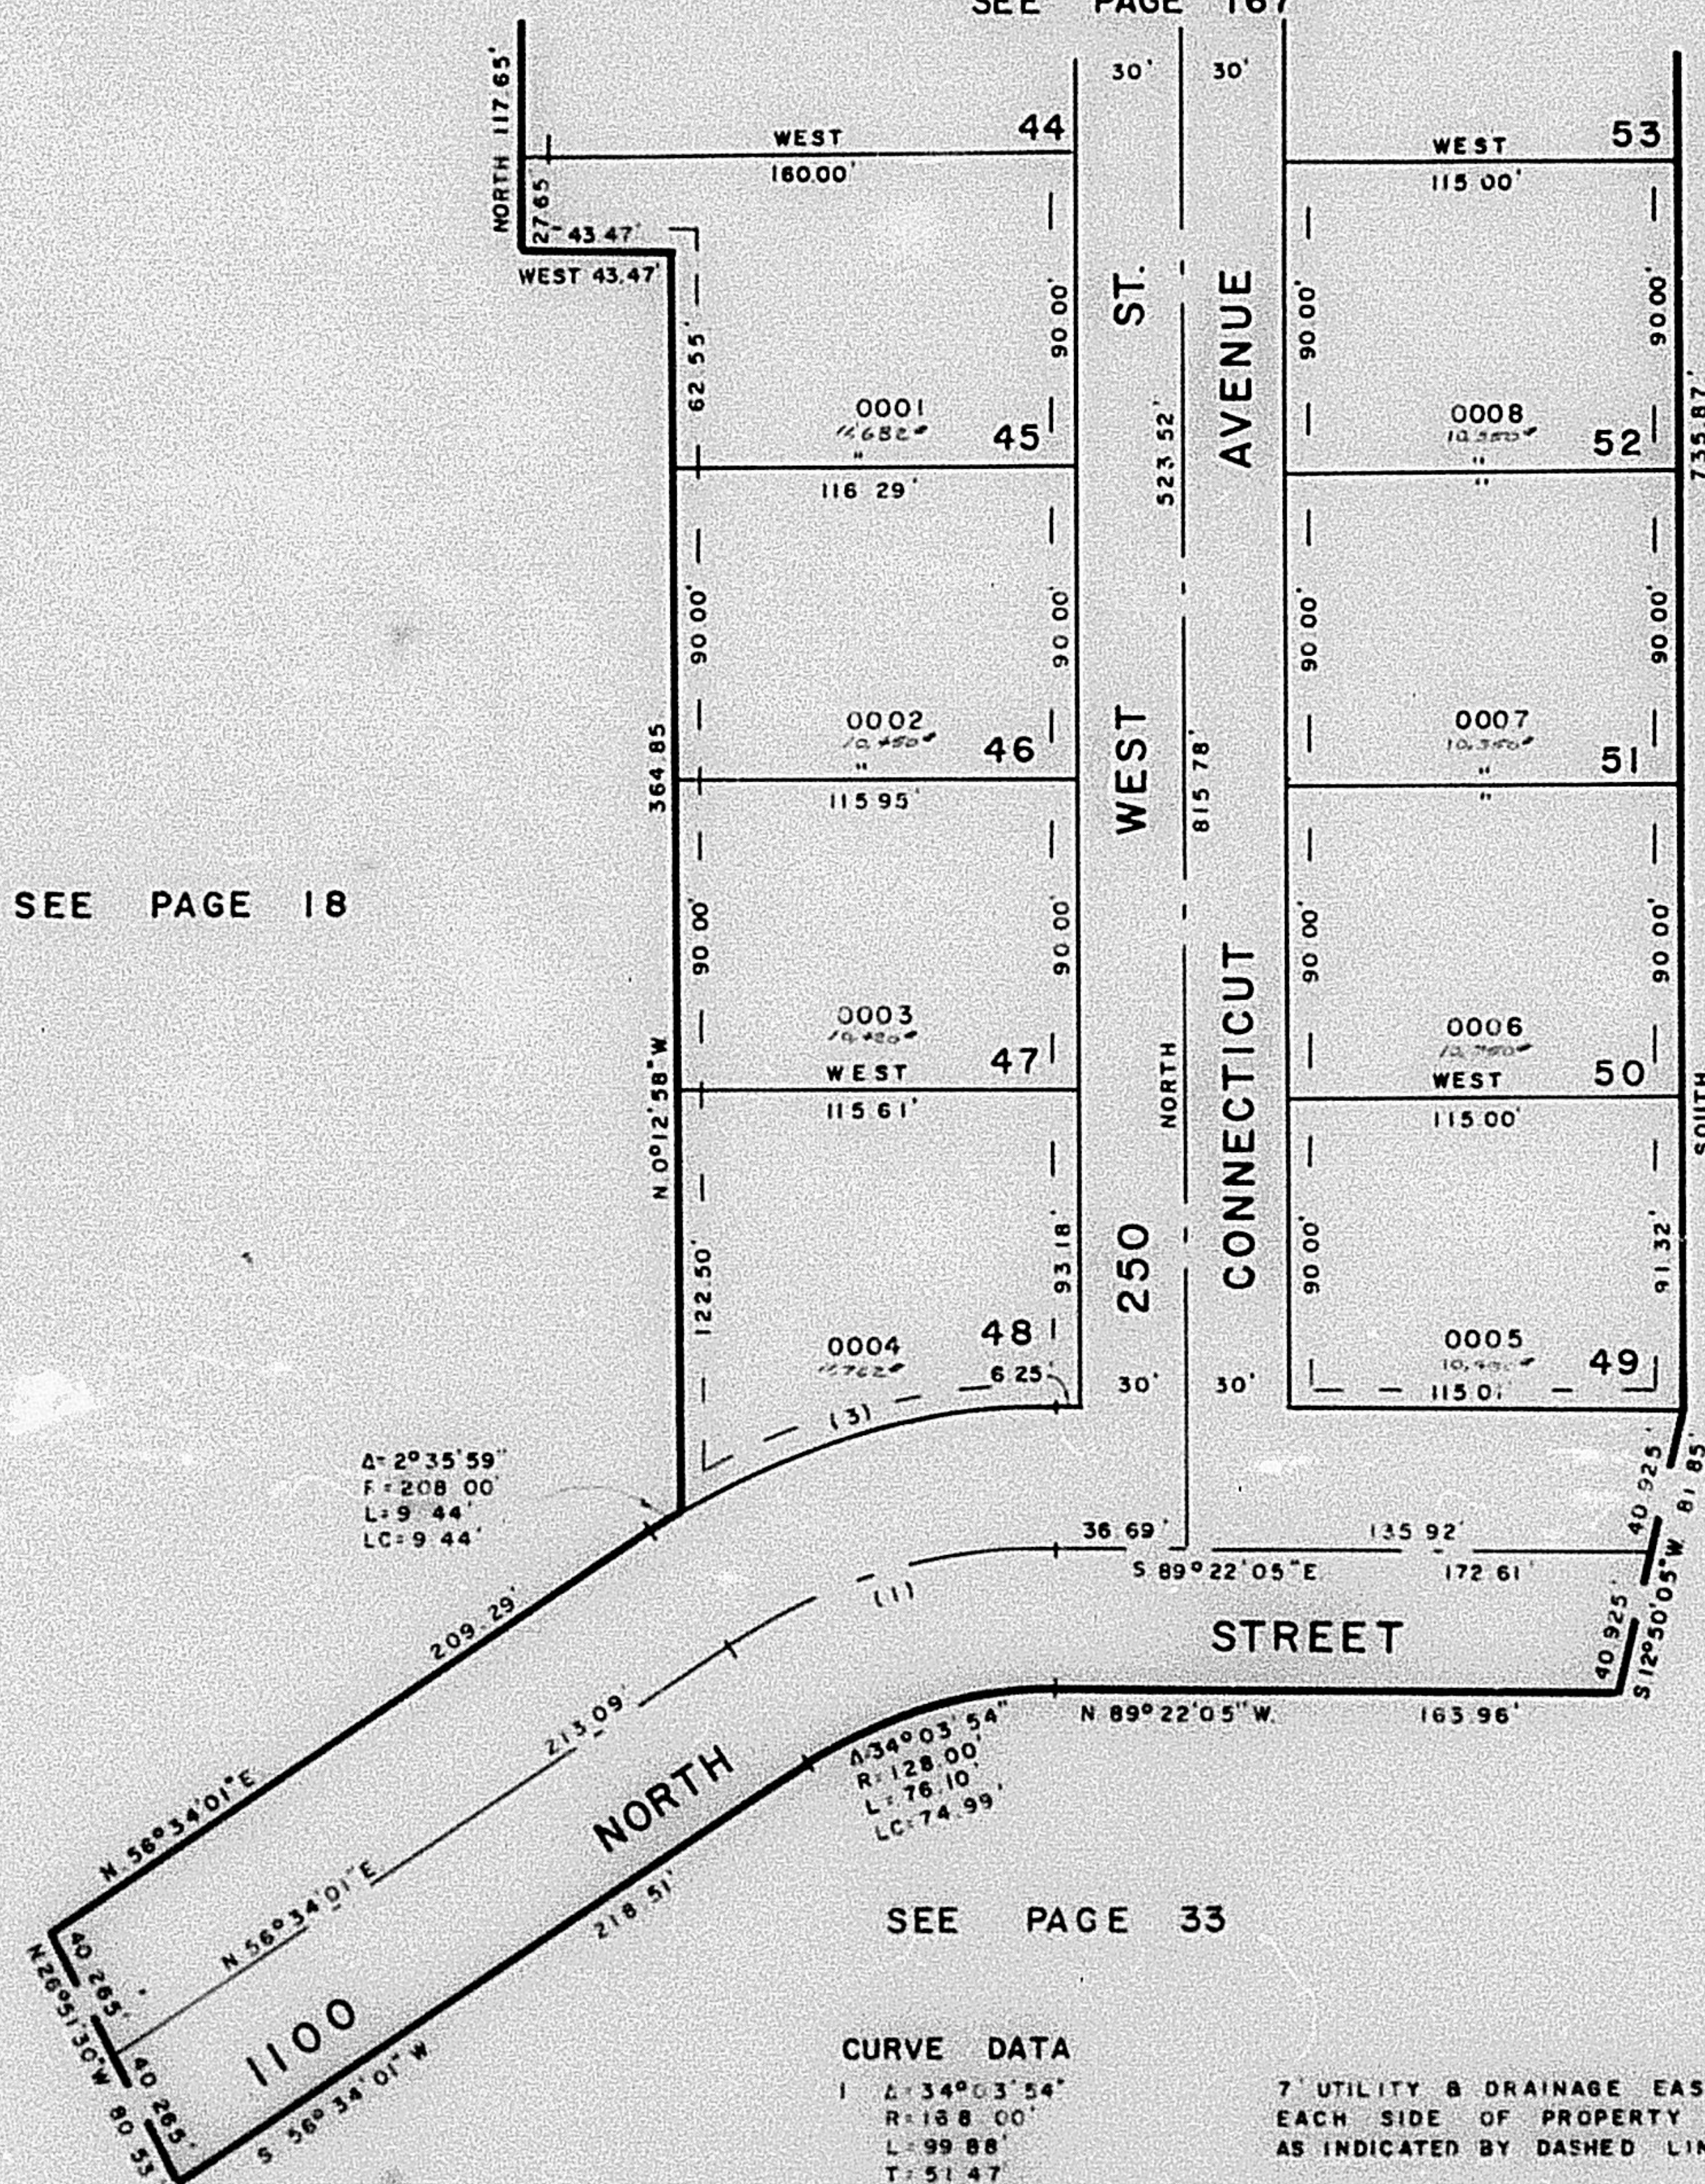

SEE PAGE 33

CURVE DATA

- 1 $\Delta = 34^{\circ} 03' 54''$
 $R = 168.00'$
 $L = 99.88'$
 $T = 51.47'$
- 3 $\Delta = 31^{\circ} 27' 55''$
 $R = 208.00'$
 $L = 114.23'$
 $LC = 112.80'$

7' UTILITY & DRAINAGE EASEMENTS
EACH SIDE OF PROPERTY LINE
AS INDICATED BY DASHED LINES

FOR COMPLETE ENG DATA
SEE ORIG DED PLAT IN
BOOK 22, PAGE 5