

PART OF S.W. 1/4 SEC. 5, & N.W. 1/4 SEC. 8, T.6N., R.1W., S.L.B. & M.

166

THE COLONY SUBDIVISION NO. 2

LOTS 45-52


IN HARRISVILLE CITY

TAXING UNIT - 20

PREFIX - II-166

SCALE 1" = 50'
SEE PAGE 167

EXCEPT WHERE OTHERWISE SHOWN
BY LOTS CHAINED BY
THE COLONY

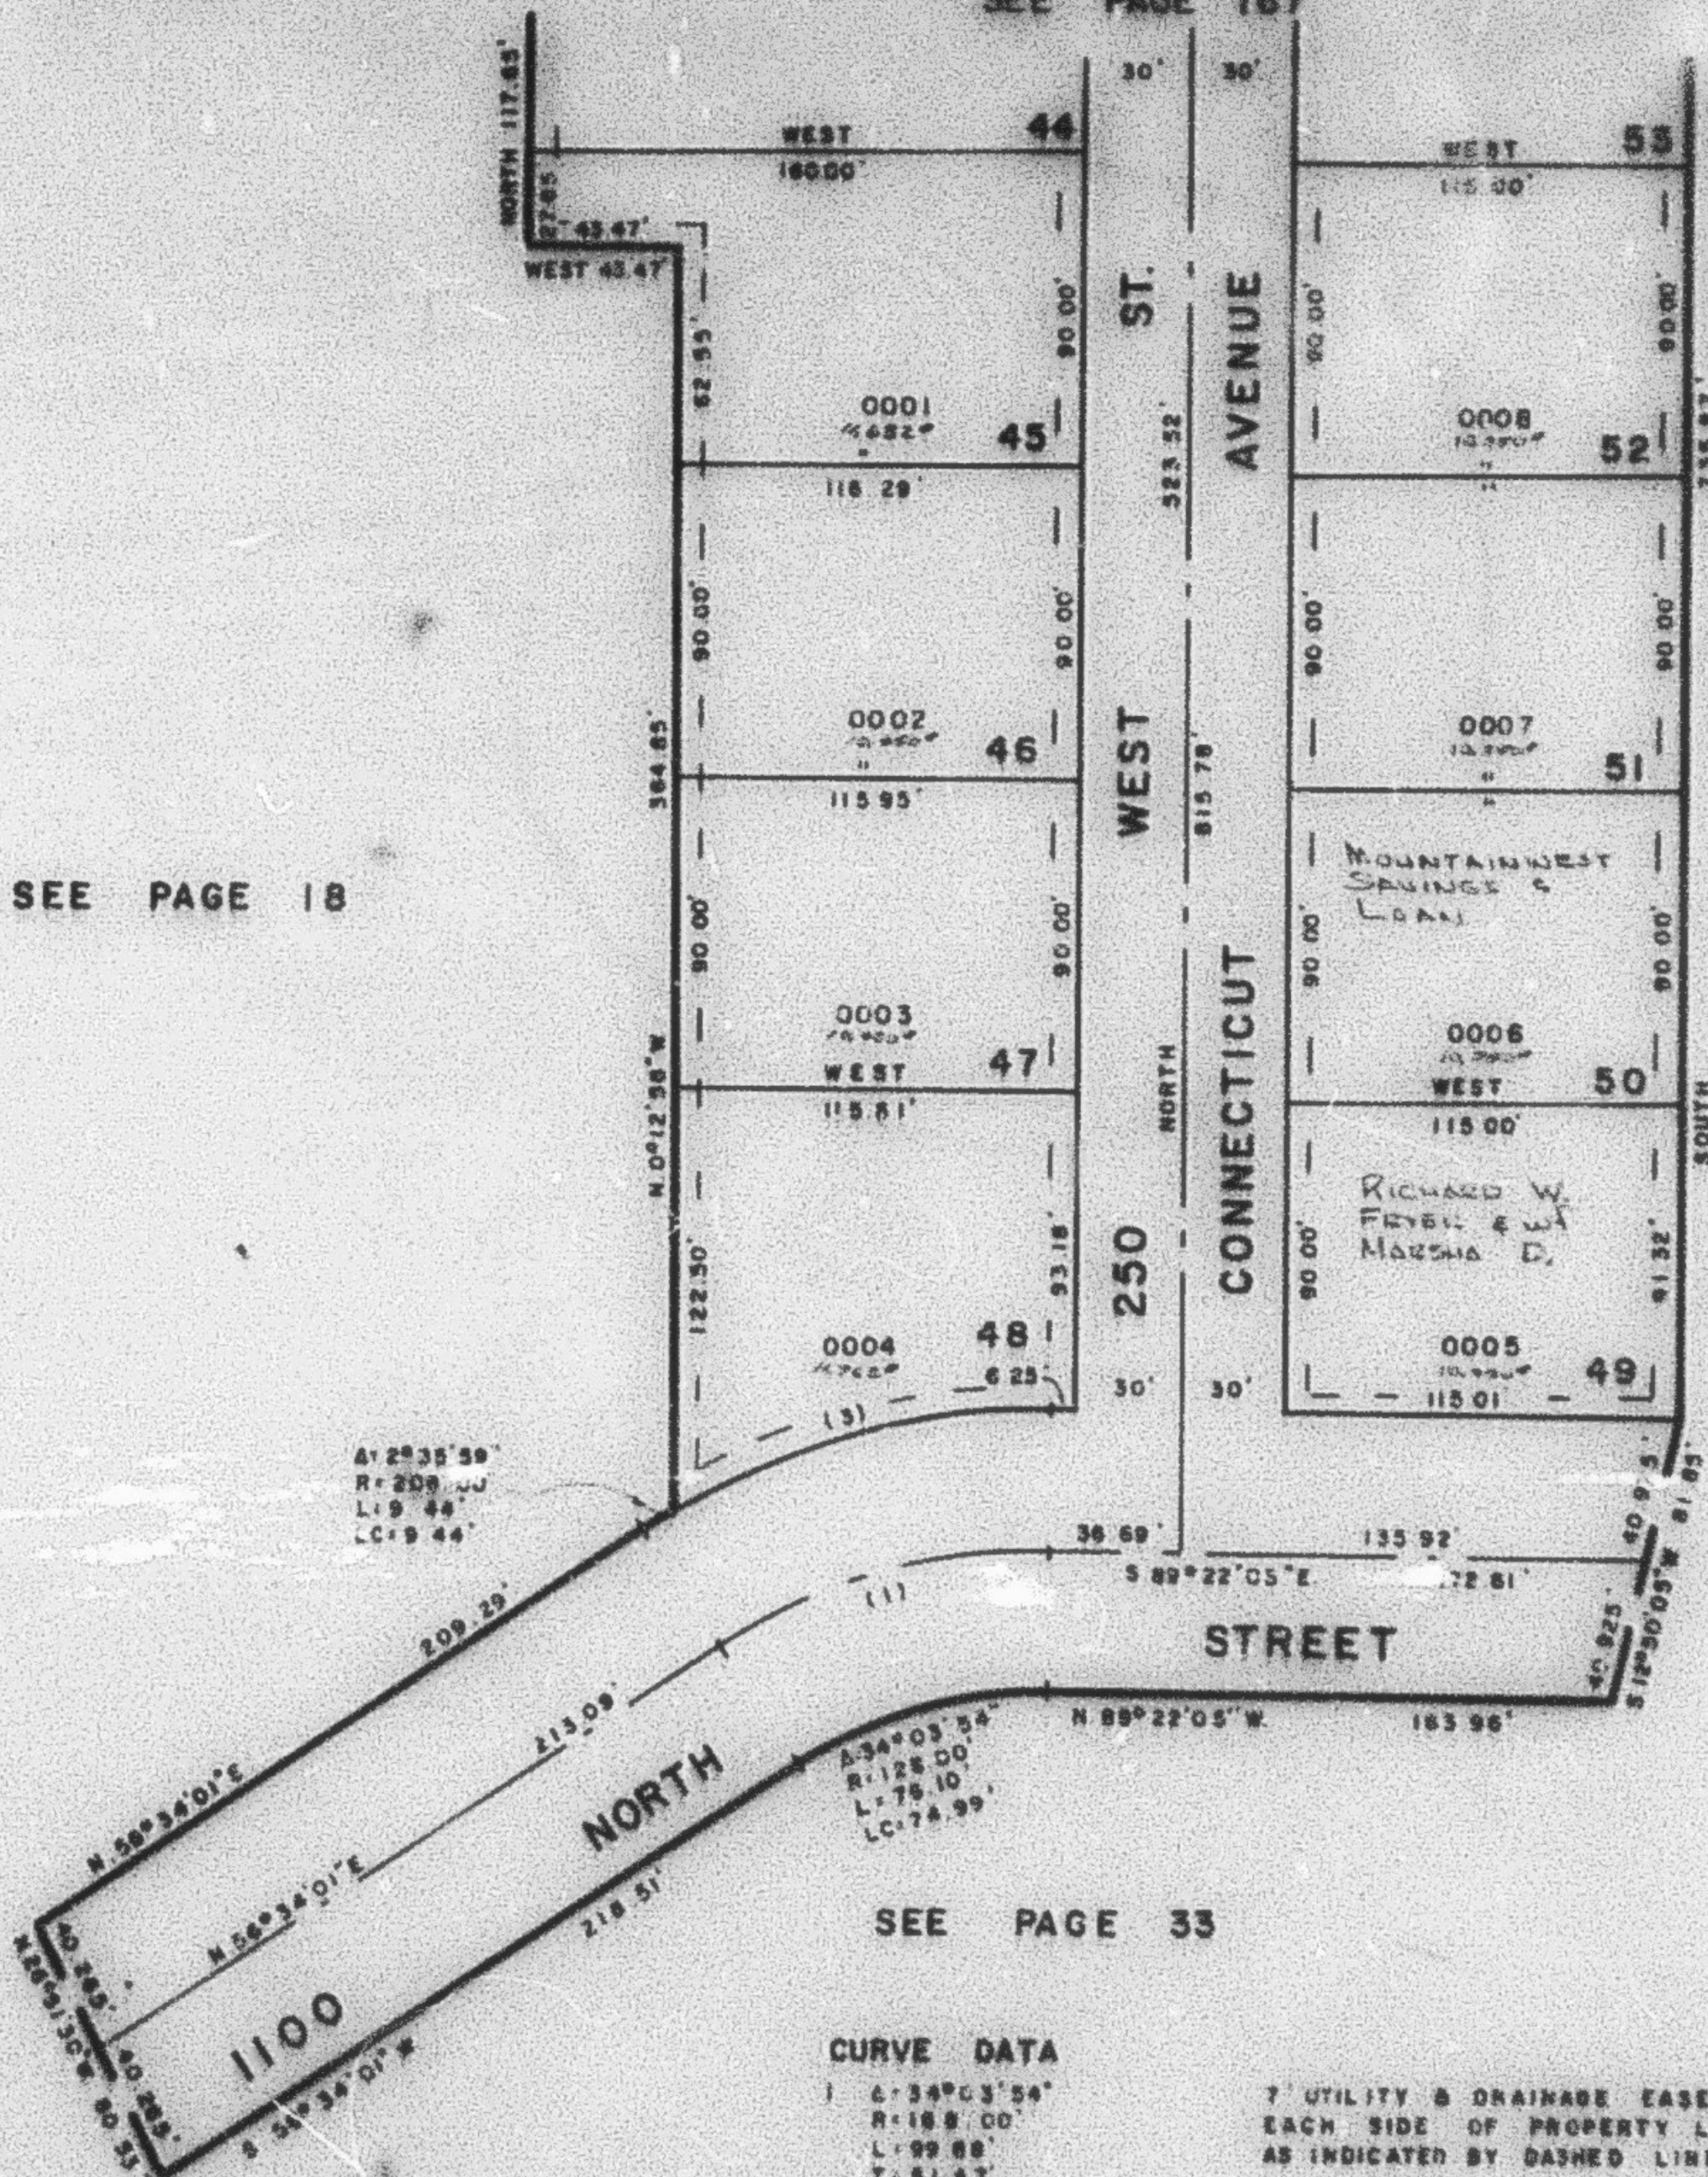

SEE PAGE 33

CURVE DATA

1. $\Delta: 34^{\circ} 03' 54''$
 $R: 188.00'$
 $L: 99.68'$
 $T: 51.47'$
2. $\Delta: 31^{\circ} 27' 55''$
 $R: 208.00'$
 $L: 116.23'$
 $LC: 112.90'$

7' UTILITY & DRAINAGE EASEMENTS
EACH SIDE OF PROPERTY LINE
AS INDICATED BY DASHED LINES

FOR COMPLETE ENG. DATA
SEE ORIG. QED. PLAT IN
BOOK 22, PAGE 5