

PART OF S.W. 1/4 SEC. 5, & NW 1/4 SEC. 8, T.6N., R.1W., S.L.B.&M

166

THE COLONY SUBDIVISION NO. 2

LOTS 45-52

IN HARRISVILLE CITY


TAXING UNIT 20

PREFIX 11-166

SCALE 1" = 50'

SEE PAGE 167

EXCEPT WHERE OTHERWISE SHOWN
ALL LOTS OWNED BY
THE COLONY

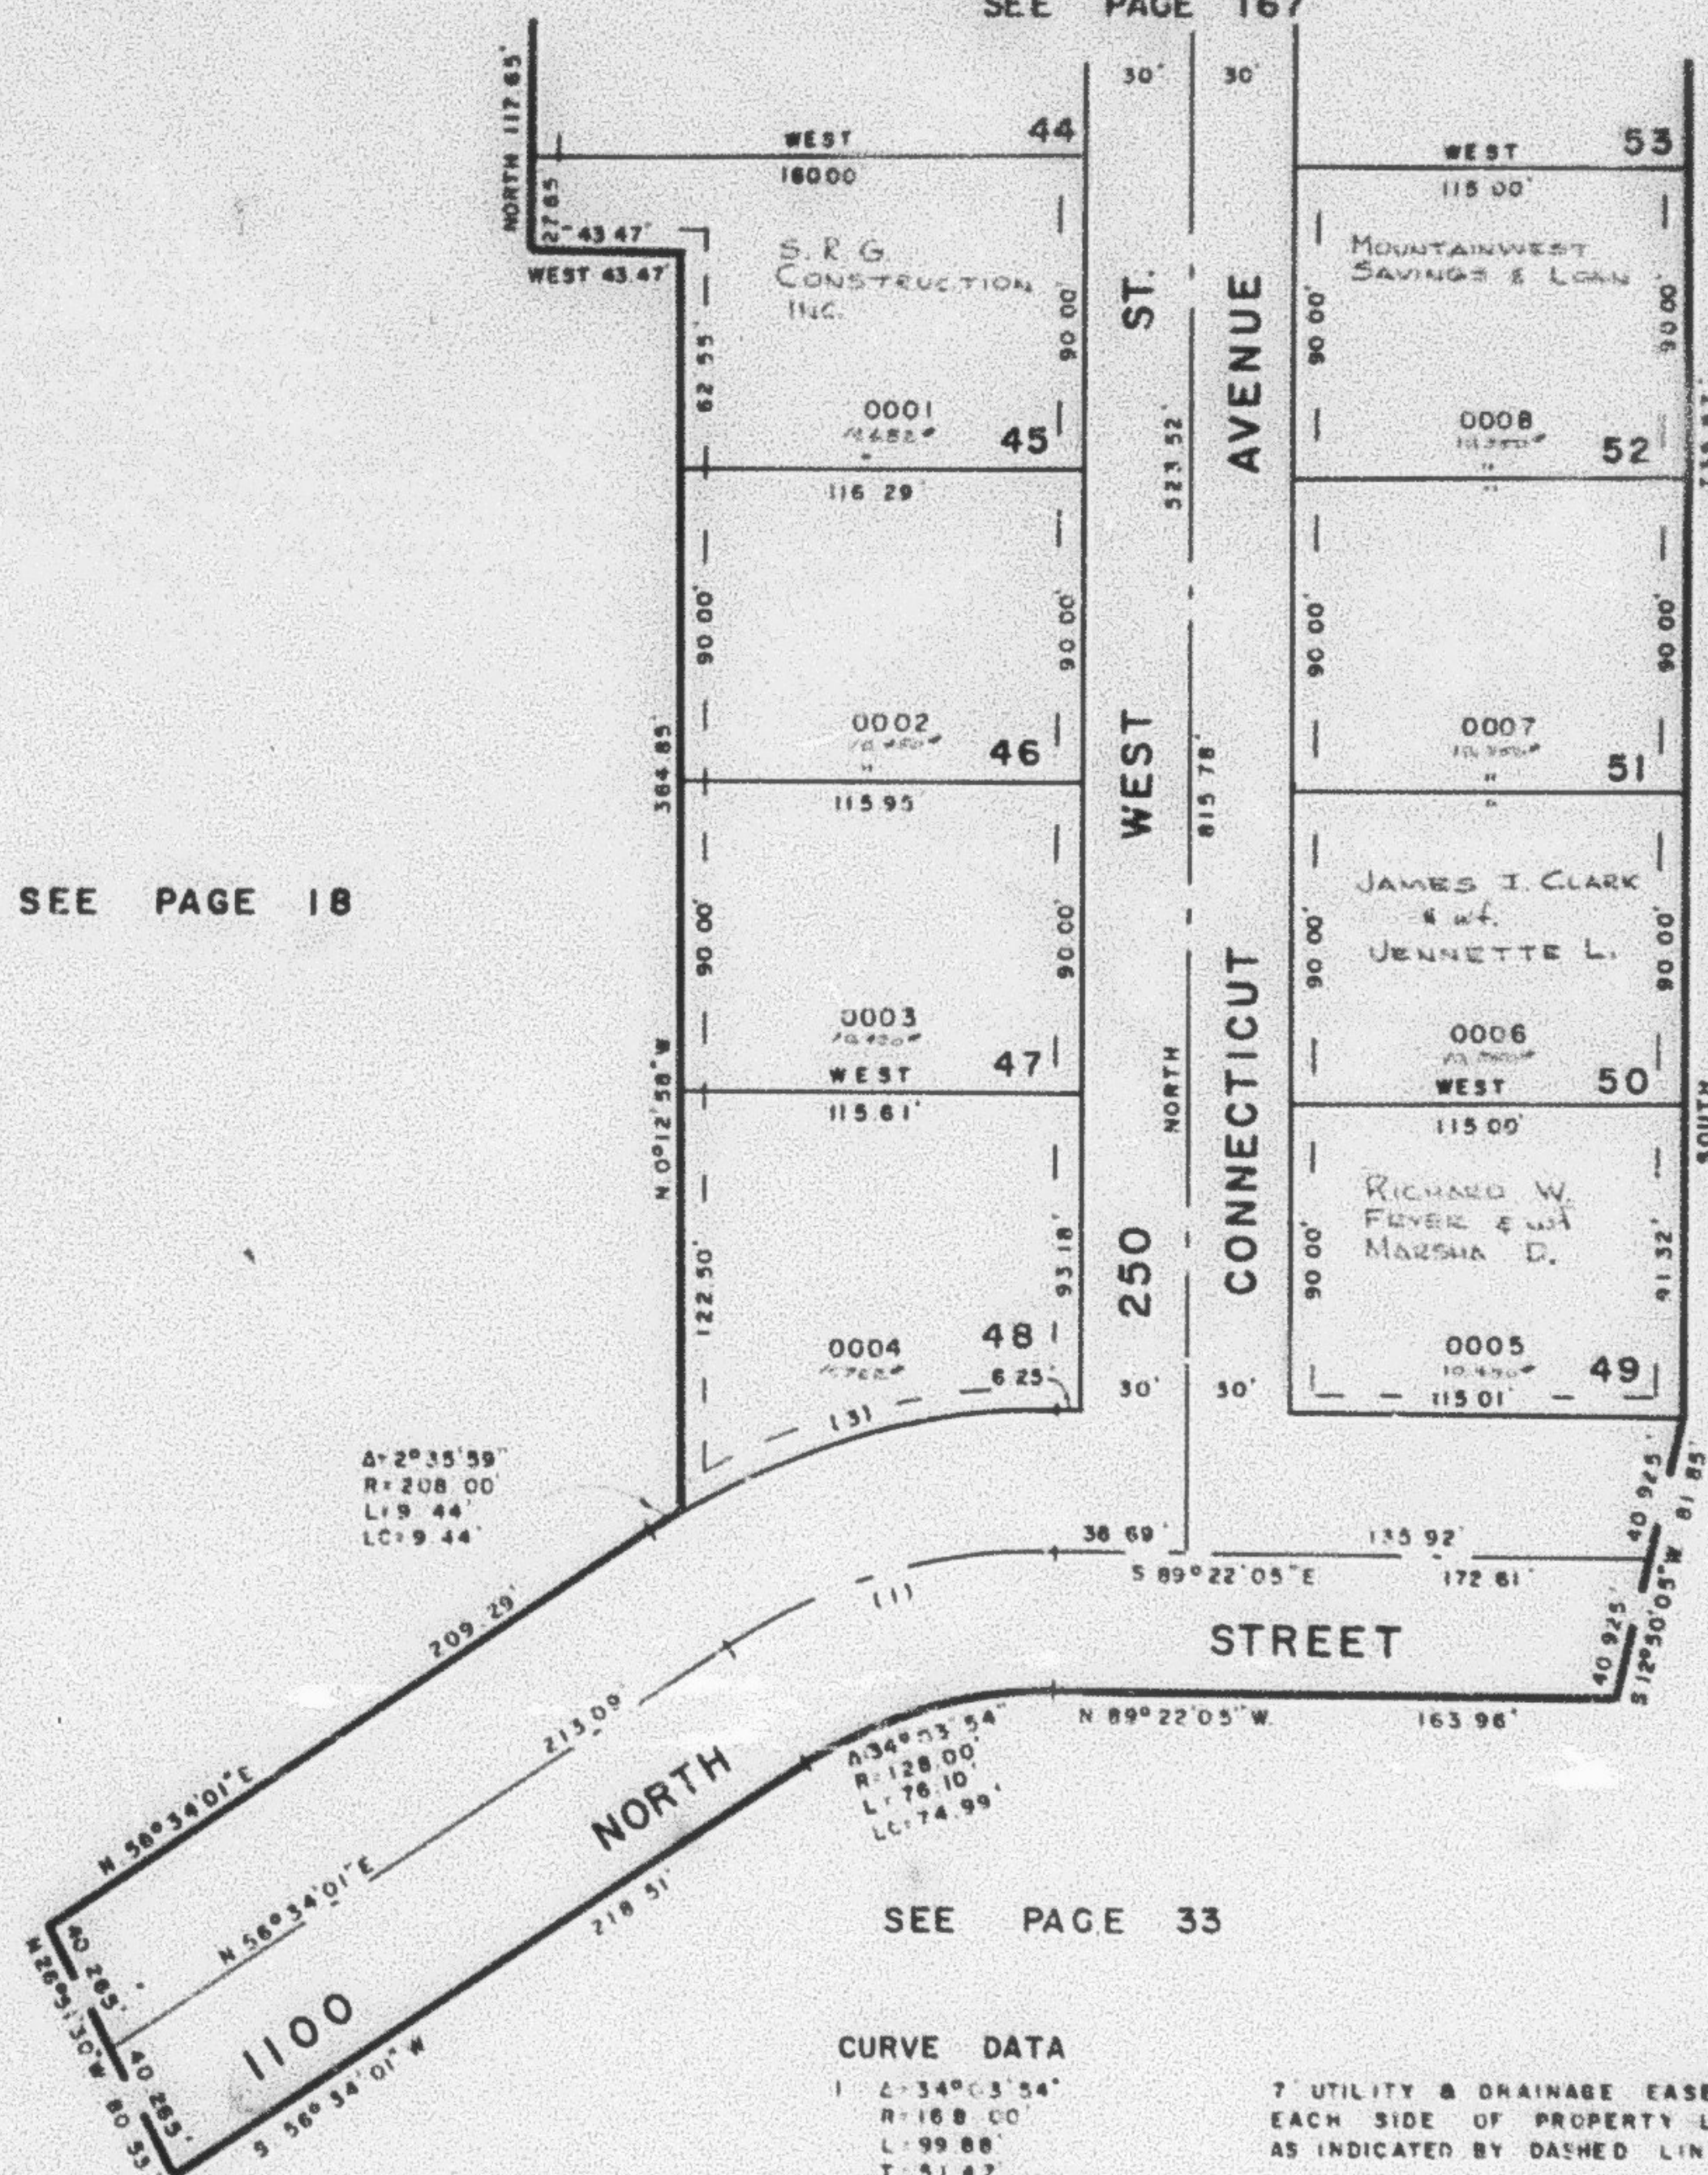

SEE PAGE 33

CURVE DATA

1. $\Delta: 34^{\circ} 53' 54''$
R: 168.00'
L: 99.88'
T: 51.47'
2. $\Delta: 31^{\circ} 27' 55''$
R: 208.00'
L: 114.23'
LC: 112.80'

7. UTILITY & DRAINAGE EASEMENTS
EACH SIDE OF PROPERTY LINE
AS INDICATED BY DASHED LINES

FOR COMPLETE ENG. DATA
SEE ORIG. DED. PLAT IN
BOOK 22, PAGE 5