

PART OF S.W. 1/4 SEC. 5, & NW 1/4 SEC. 6, T.6N., R.1W., S.L.B. & M.

166

THE COLONY SUBDIVISION NO. 2

LOTS 45-52

IN HARRISVILLE CITY

TAXING UNIT 20

PREFIX 11-166


SCALE 1" = 50'

SEE PAGE 167

SEE PAGE 18

SEE PAGE 18

SEE PAGE 33

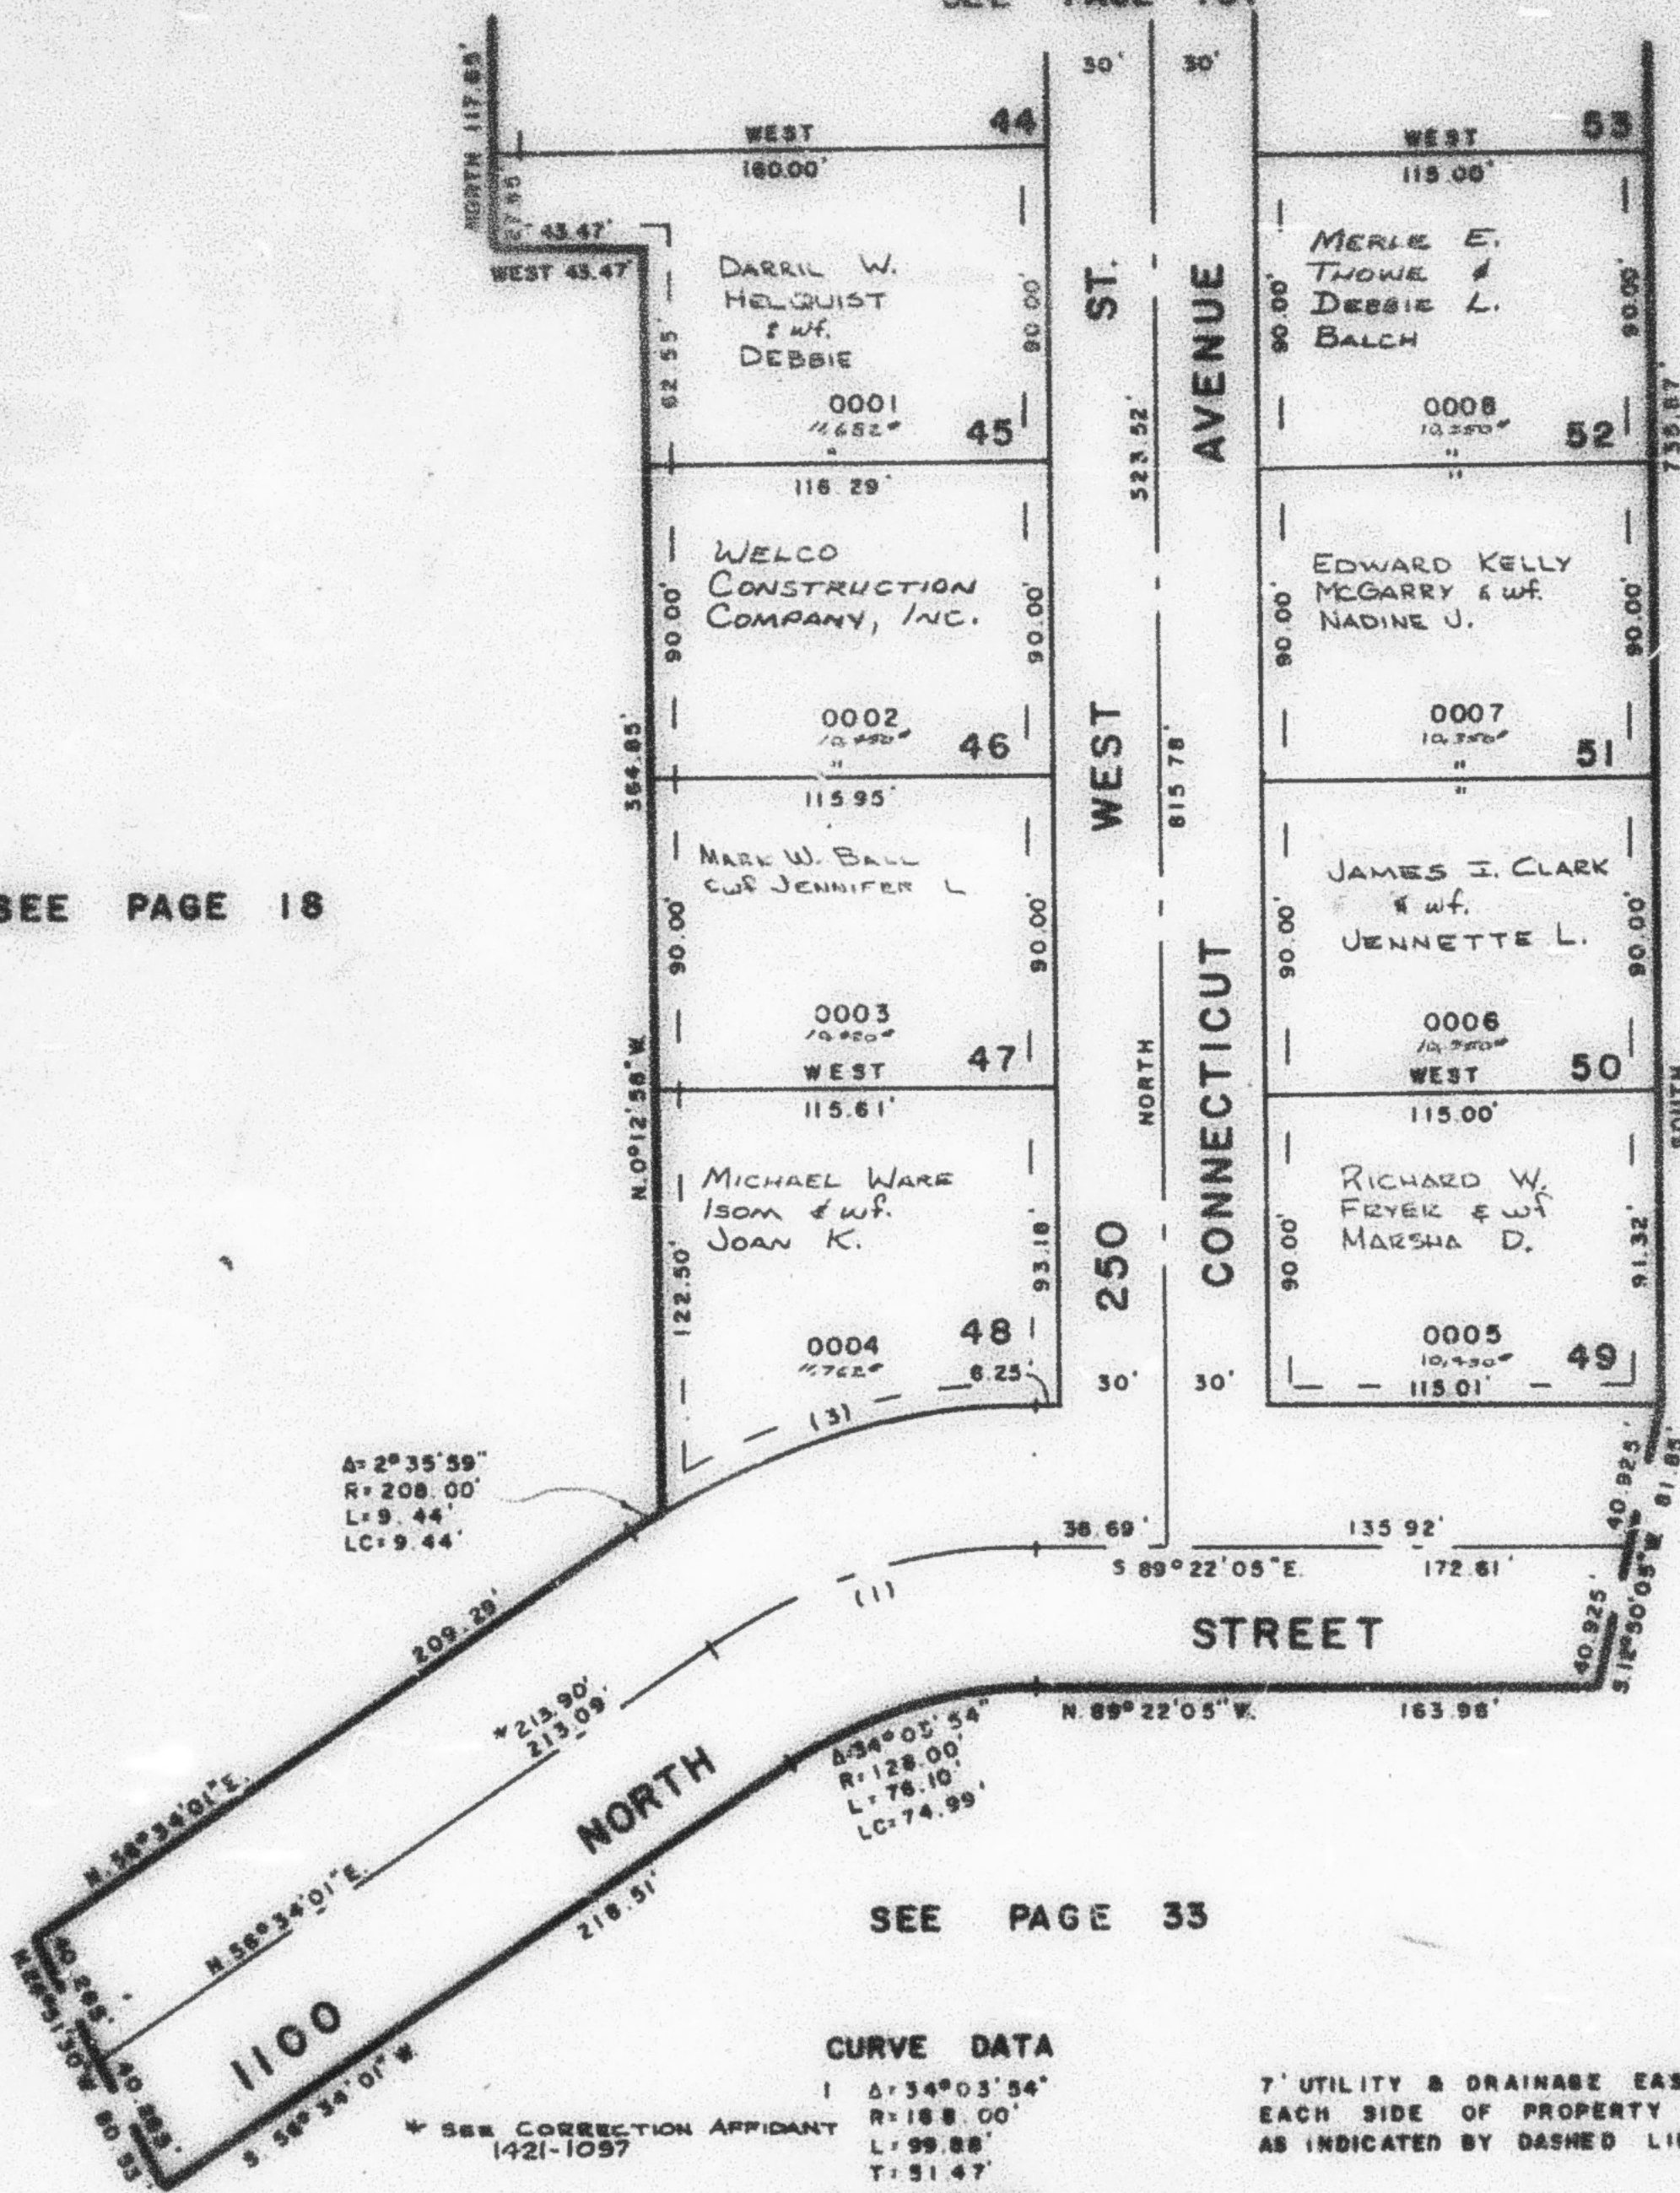

CURVE DATA

- | | |
|---|--------------------------------|
| 1 | $\Delta = 34^{\circ} 03' 54''$ |
| | $R = 188.00'$ |
| | $L = 99.88'$ |
| | $T = 51.47'$ |
| 3 | $\Delta = 31^{\circ} 27' 55''$ |
| | $R = 208.00'$ |
| | $L = 114.23'$ |
| | $LC = 112.80'$ |

7' UTILITY & DRAINAGE EASEMENTS
EACH SIDE OF PROPERTY LINE
AS INDICATED BY DASHED LINES

FOR COMPLETE ENG. DATA
SEE ORIG. DEED. PLAT IN
BOOK 22, PAGE 5