

PART OF S.W. 1/4 SEC. 5, & N.W. 1/4 SEC. 8, T.6N., R.1W., S.L.B. & M.

166

THE COLONY SUBDIVISION NO. 2

LOTS 45-52


IN HARRISVILLE CITY

TAXING UNIT: 20

PREFIX: II-166

SCALE 1" = 50'

SEE PAGE 167

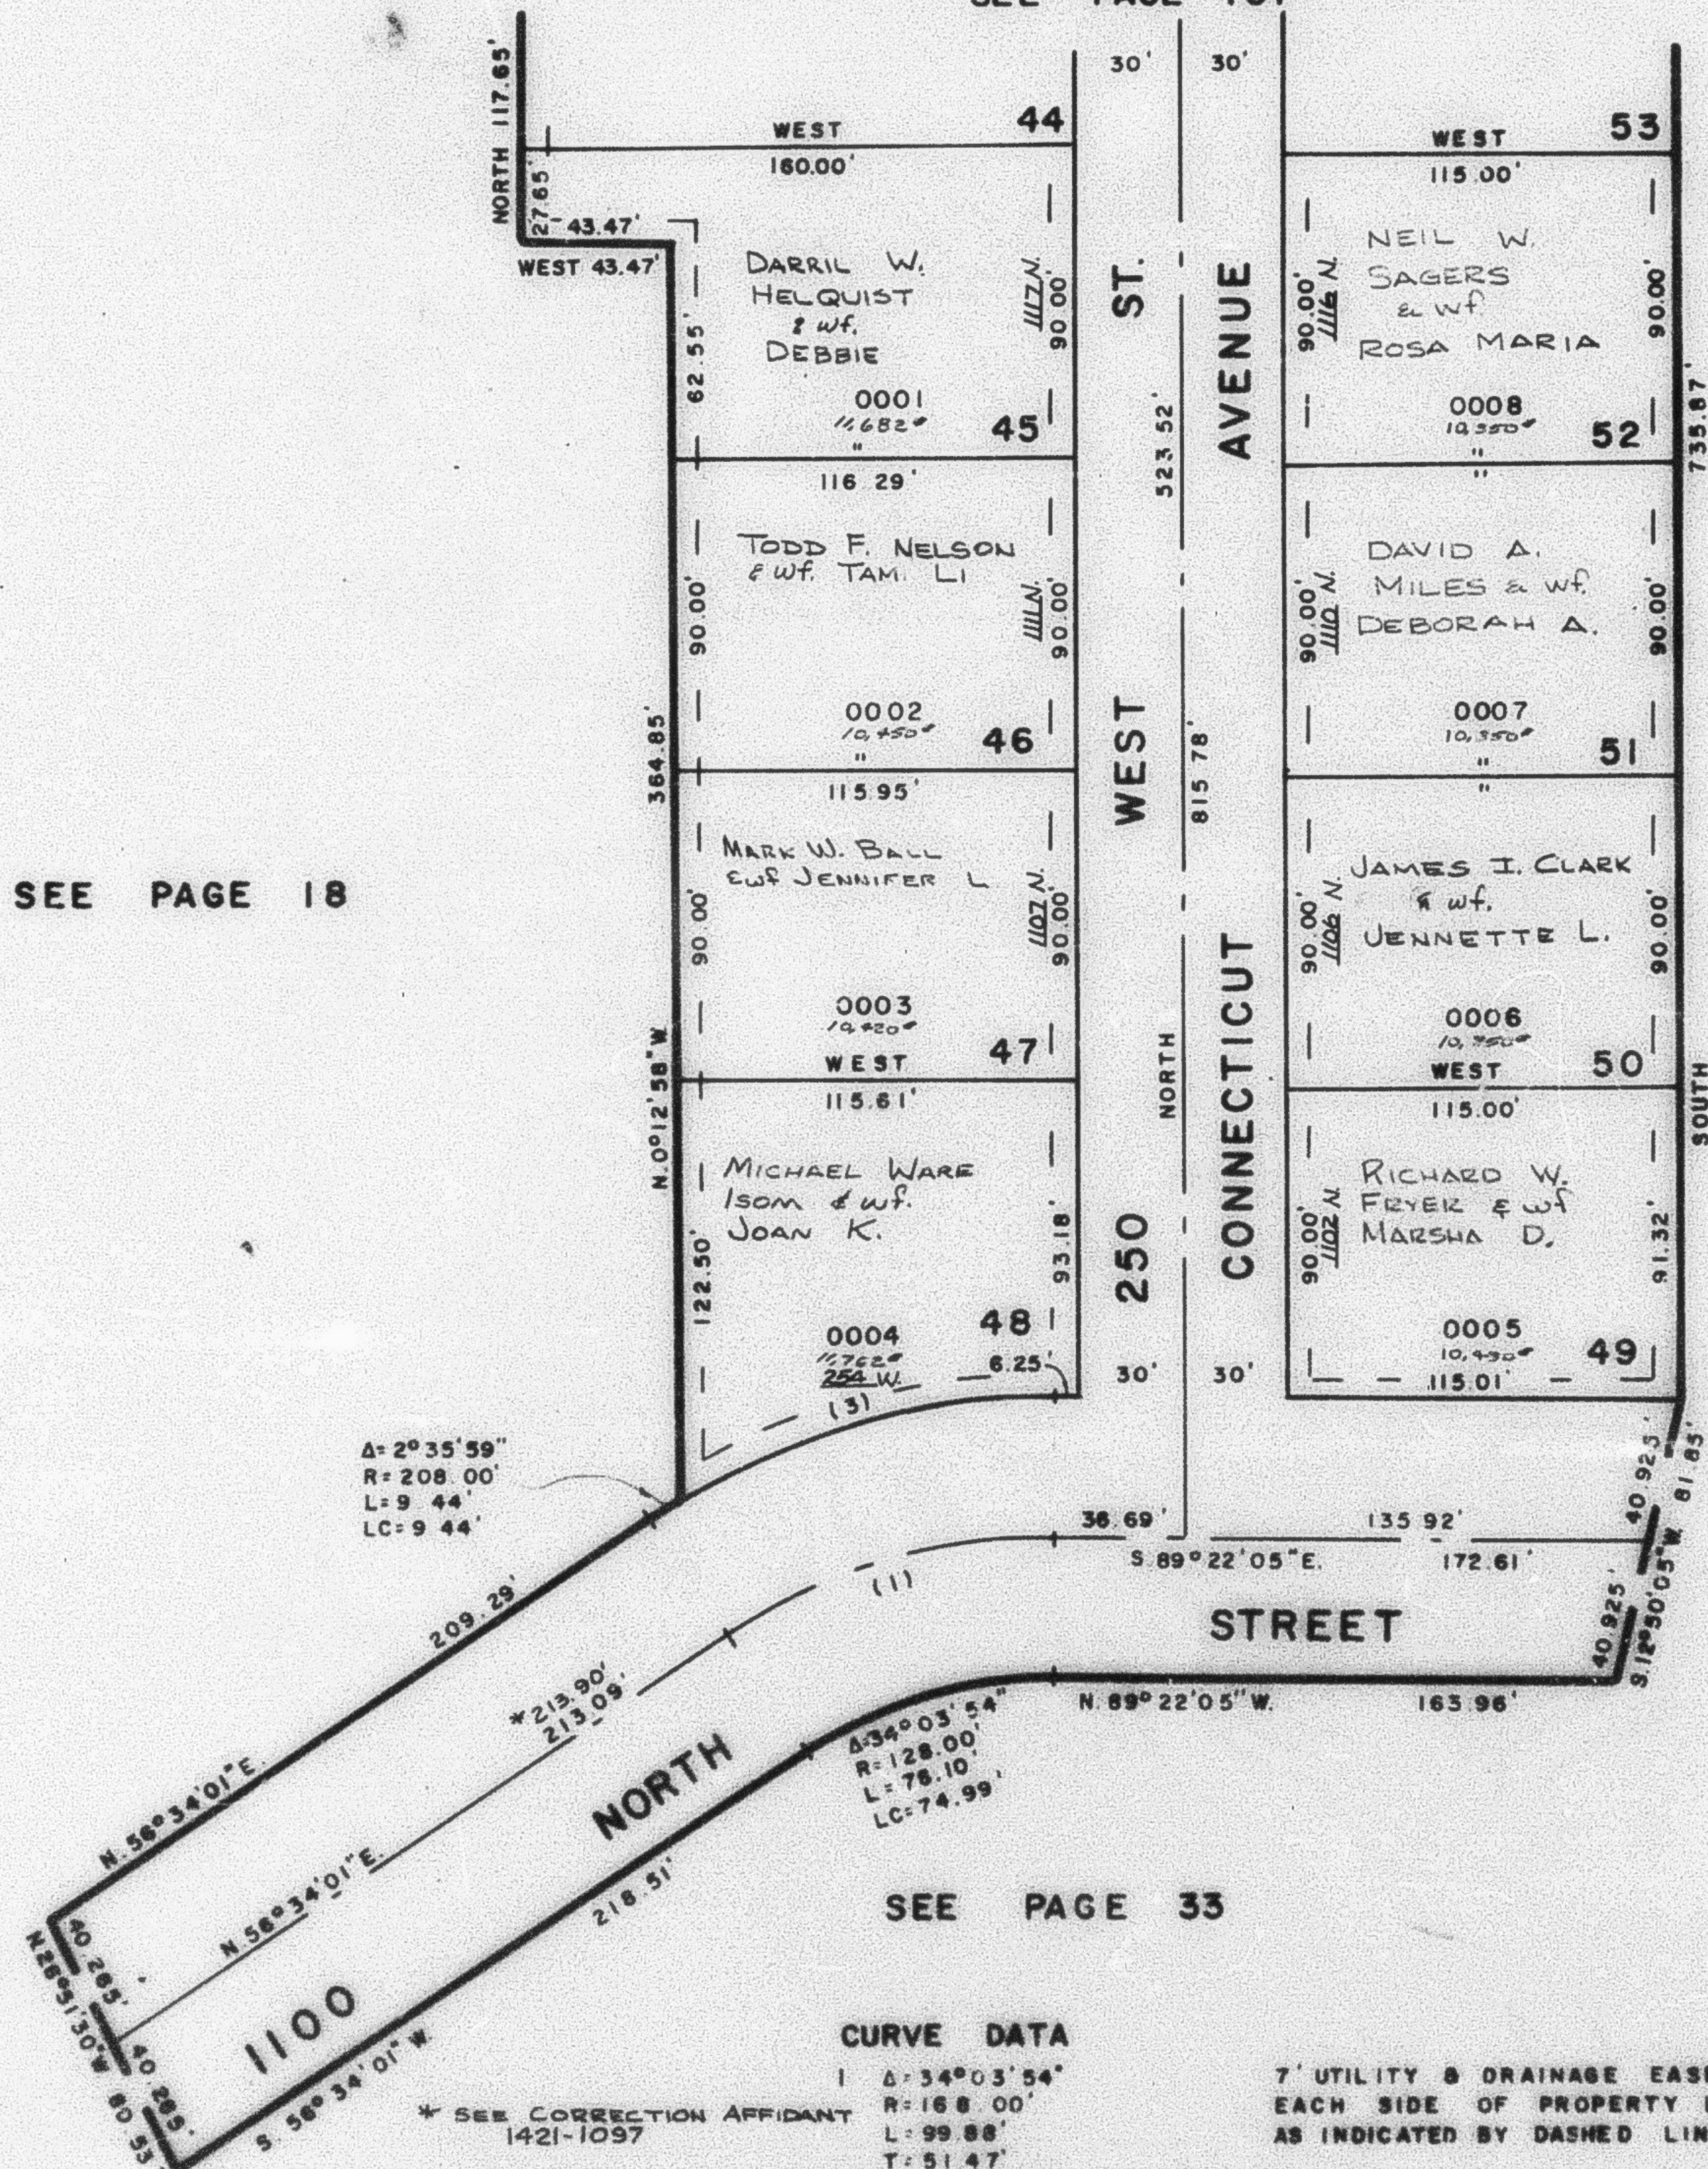

SEE PAGE 18

SEE PAGE 18

SEE PAGE 33

CURVE DATA

- 1 $\Delta: 34^{\circ} 03' 54''$
R: 168.00'
L: 99.88'
T: 51.47'
- 3 $\Delta: 31^{\circ} 27' 55''$
R: 208.00'
L: 114.23'
LC: 112.80'

7' UTILITY & DRAINAGE EASEMENTS
EACH SIDE OF PROPERTY LINE
AS INDICATED BY DASHED LINES

FOR COMPLETE ENG. DATA
SEE ORIG. DED. PLAT IN
BOOK 22, PAGE 5