

THE COLONY SUBDIVISION NO. 2

LOTS 45-52

TAXING UNIT: 20

IN HARRISVILLE CITY


PREFIX: II-166

SCALE 1" = 50'

SEE PAGE 167

SEE PAGE 18

SEE PAGE 18

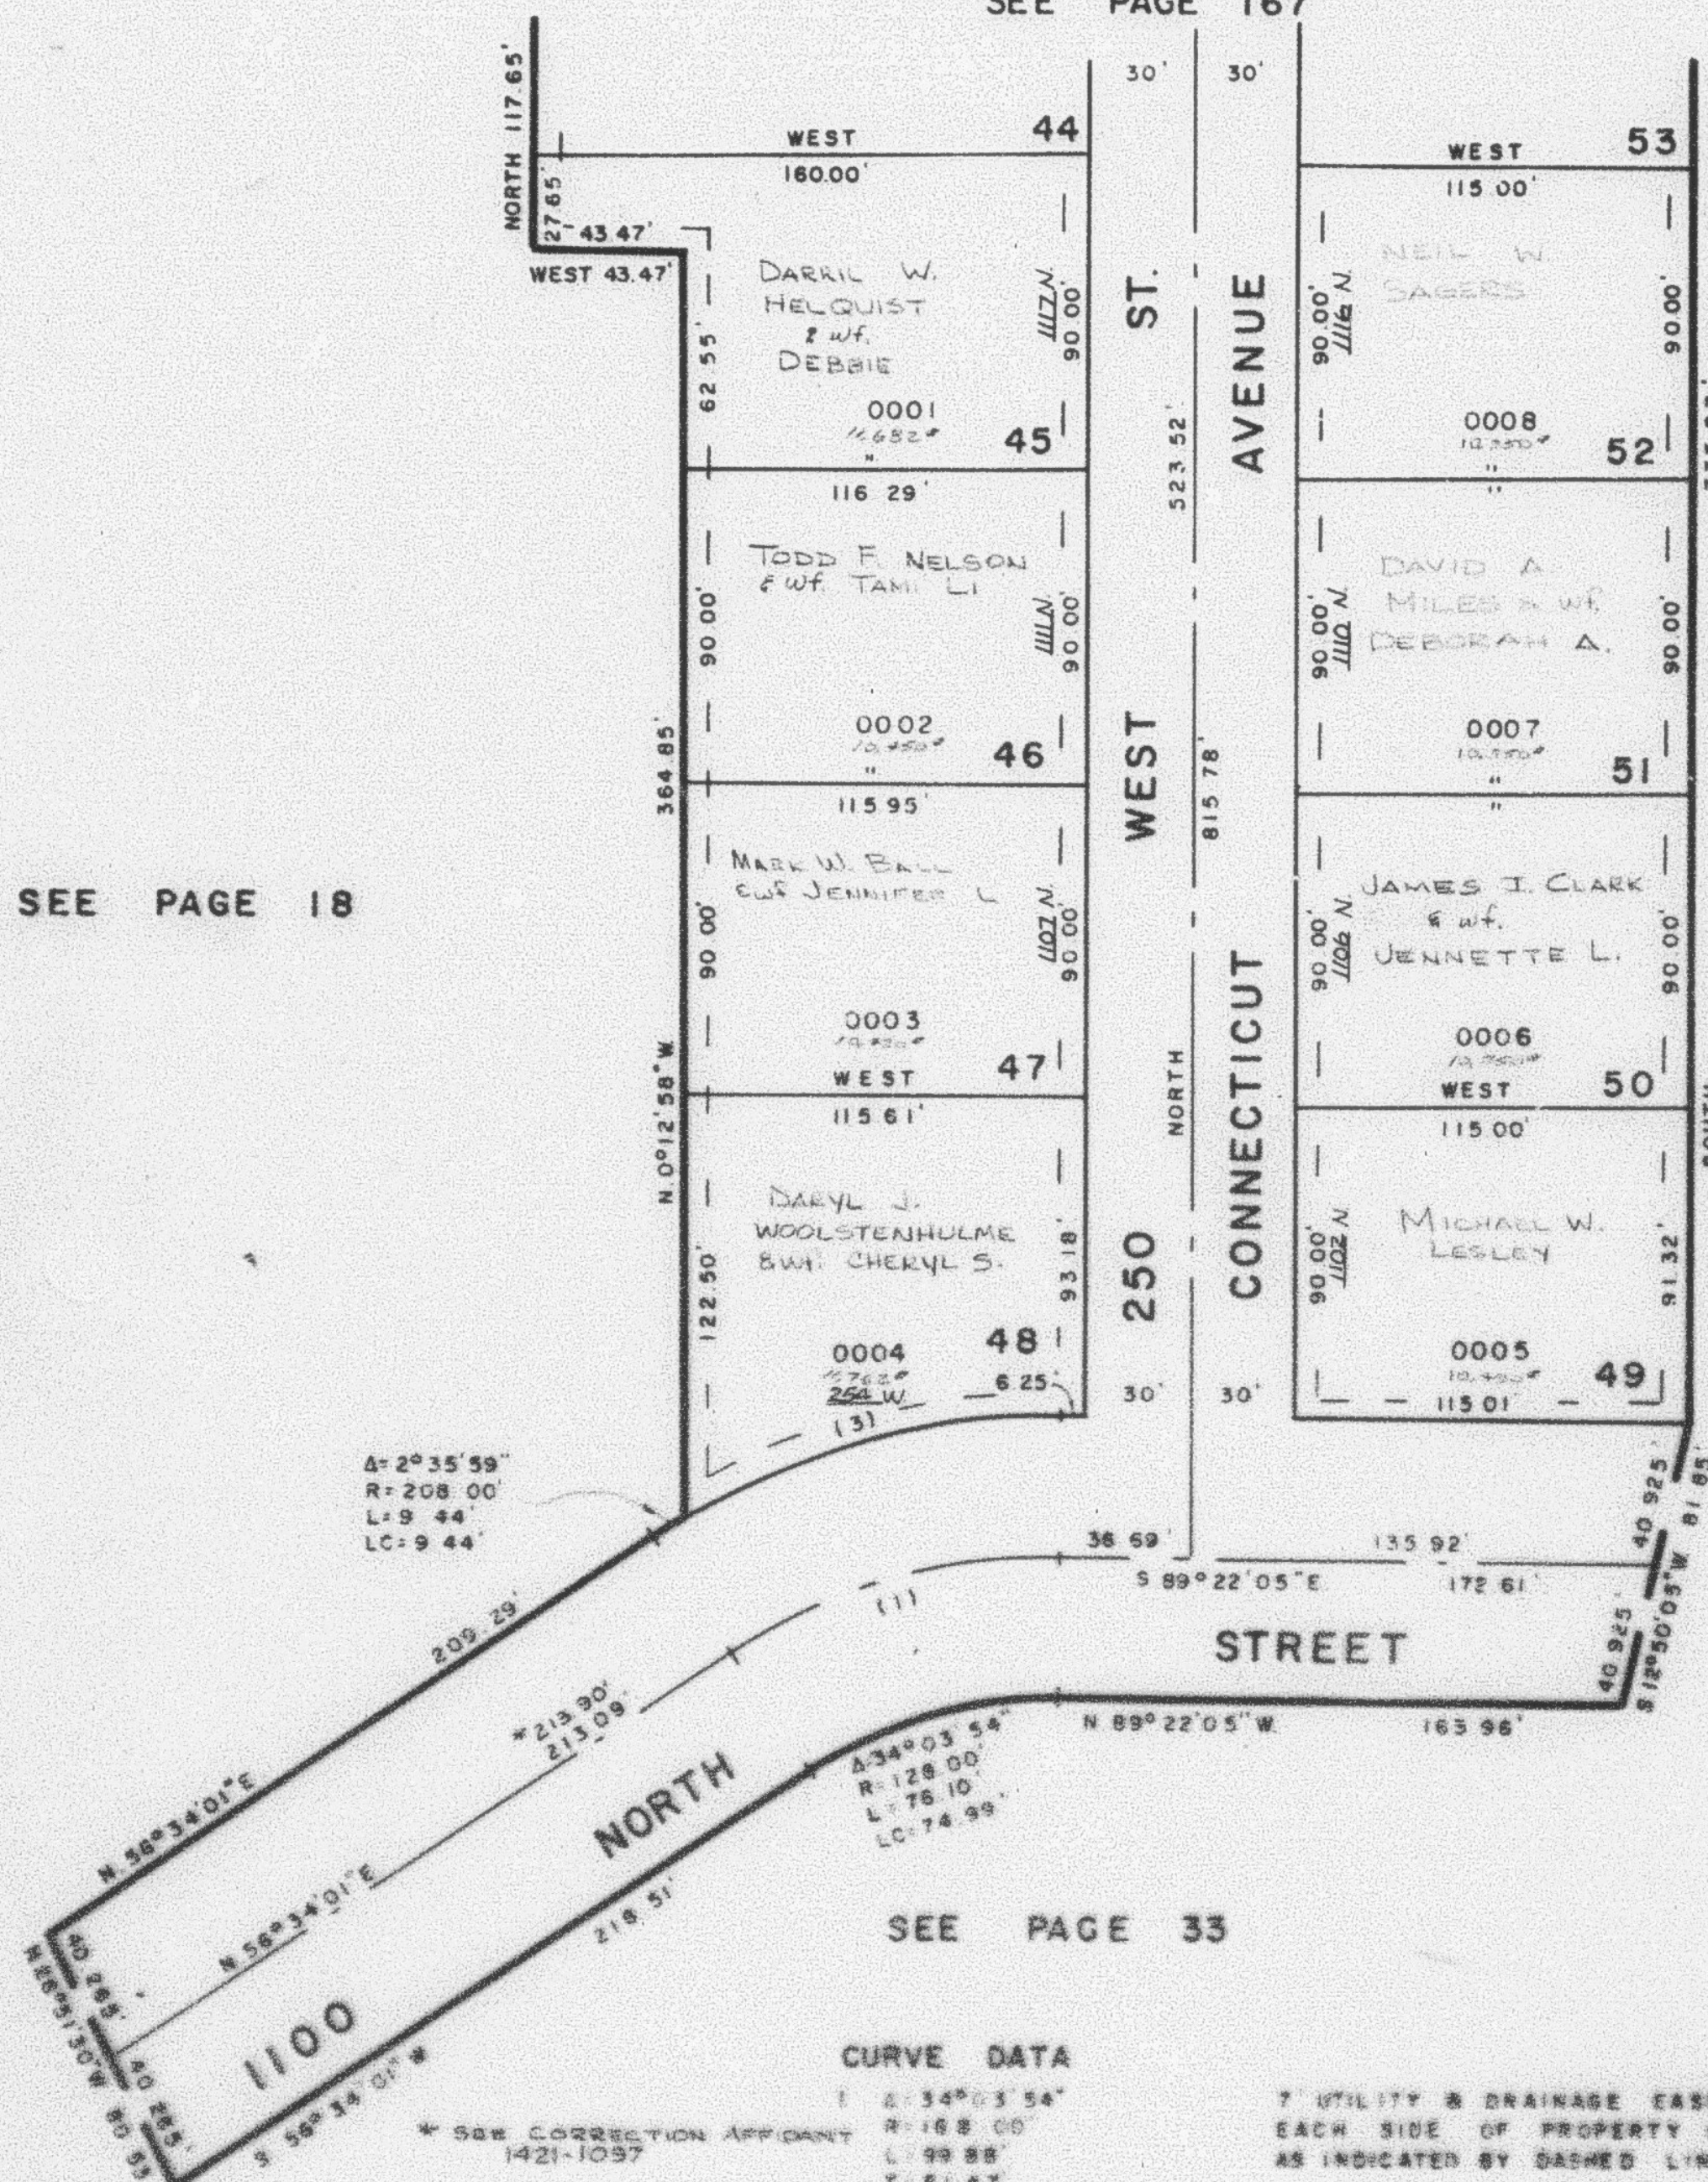

SEE PAGE 33

CURVE DATA

1	34° 03' 54"	R=168.00'	L=199.88'	T=151.47'
2	31° 27' 35"	R=208.00'	L=114.23'	T=112.85'

* SEE CORRECTION AFFIDAVIT 1421-1097

7 UTILITY & DRAINAGE EASEMENTS
EACH SIDE OF PROPERTY LINE
AS INDICATED BY DASHED LINESFOR COMPLETE ENG. DATA
SEE ORIG. DED. PLAT IN
BOOK 22, PAGE 3