

167

LOTS 40-44 , 53-57


IN HARRISVILLE CITY

SCALE 1" = 50'

TAXING UNIT : 20

PREFIX : 11-167

SEE PAGE 168

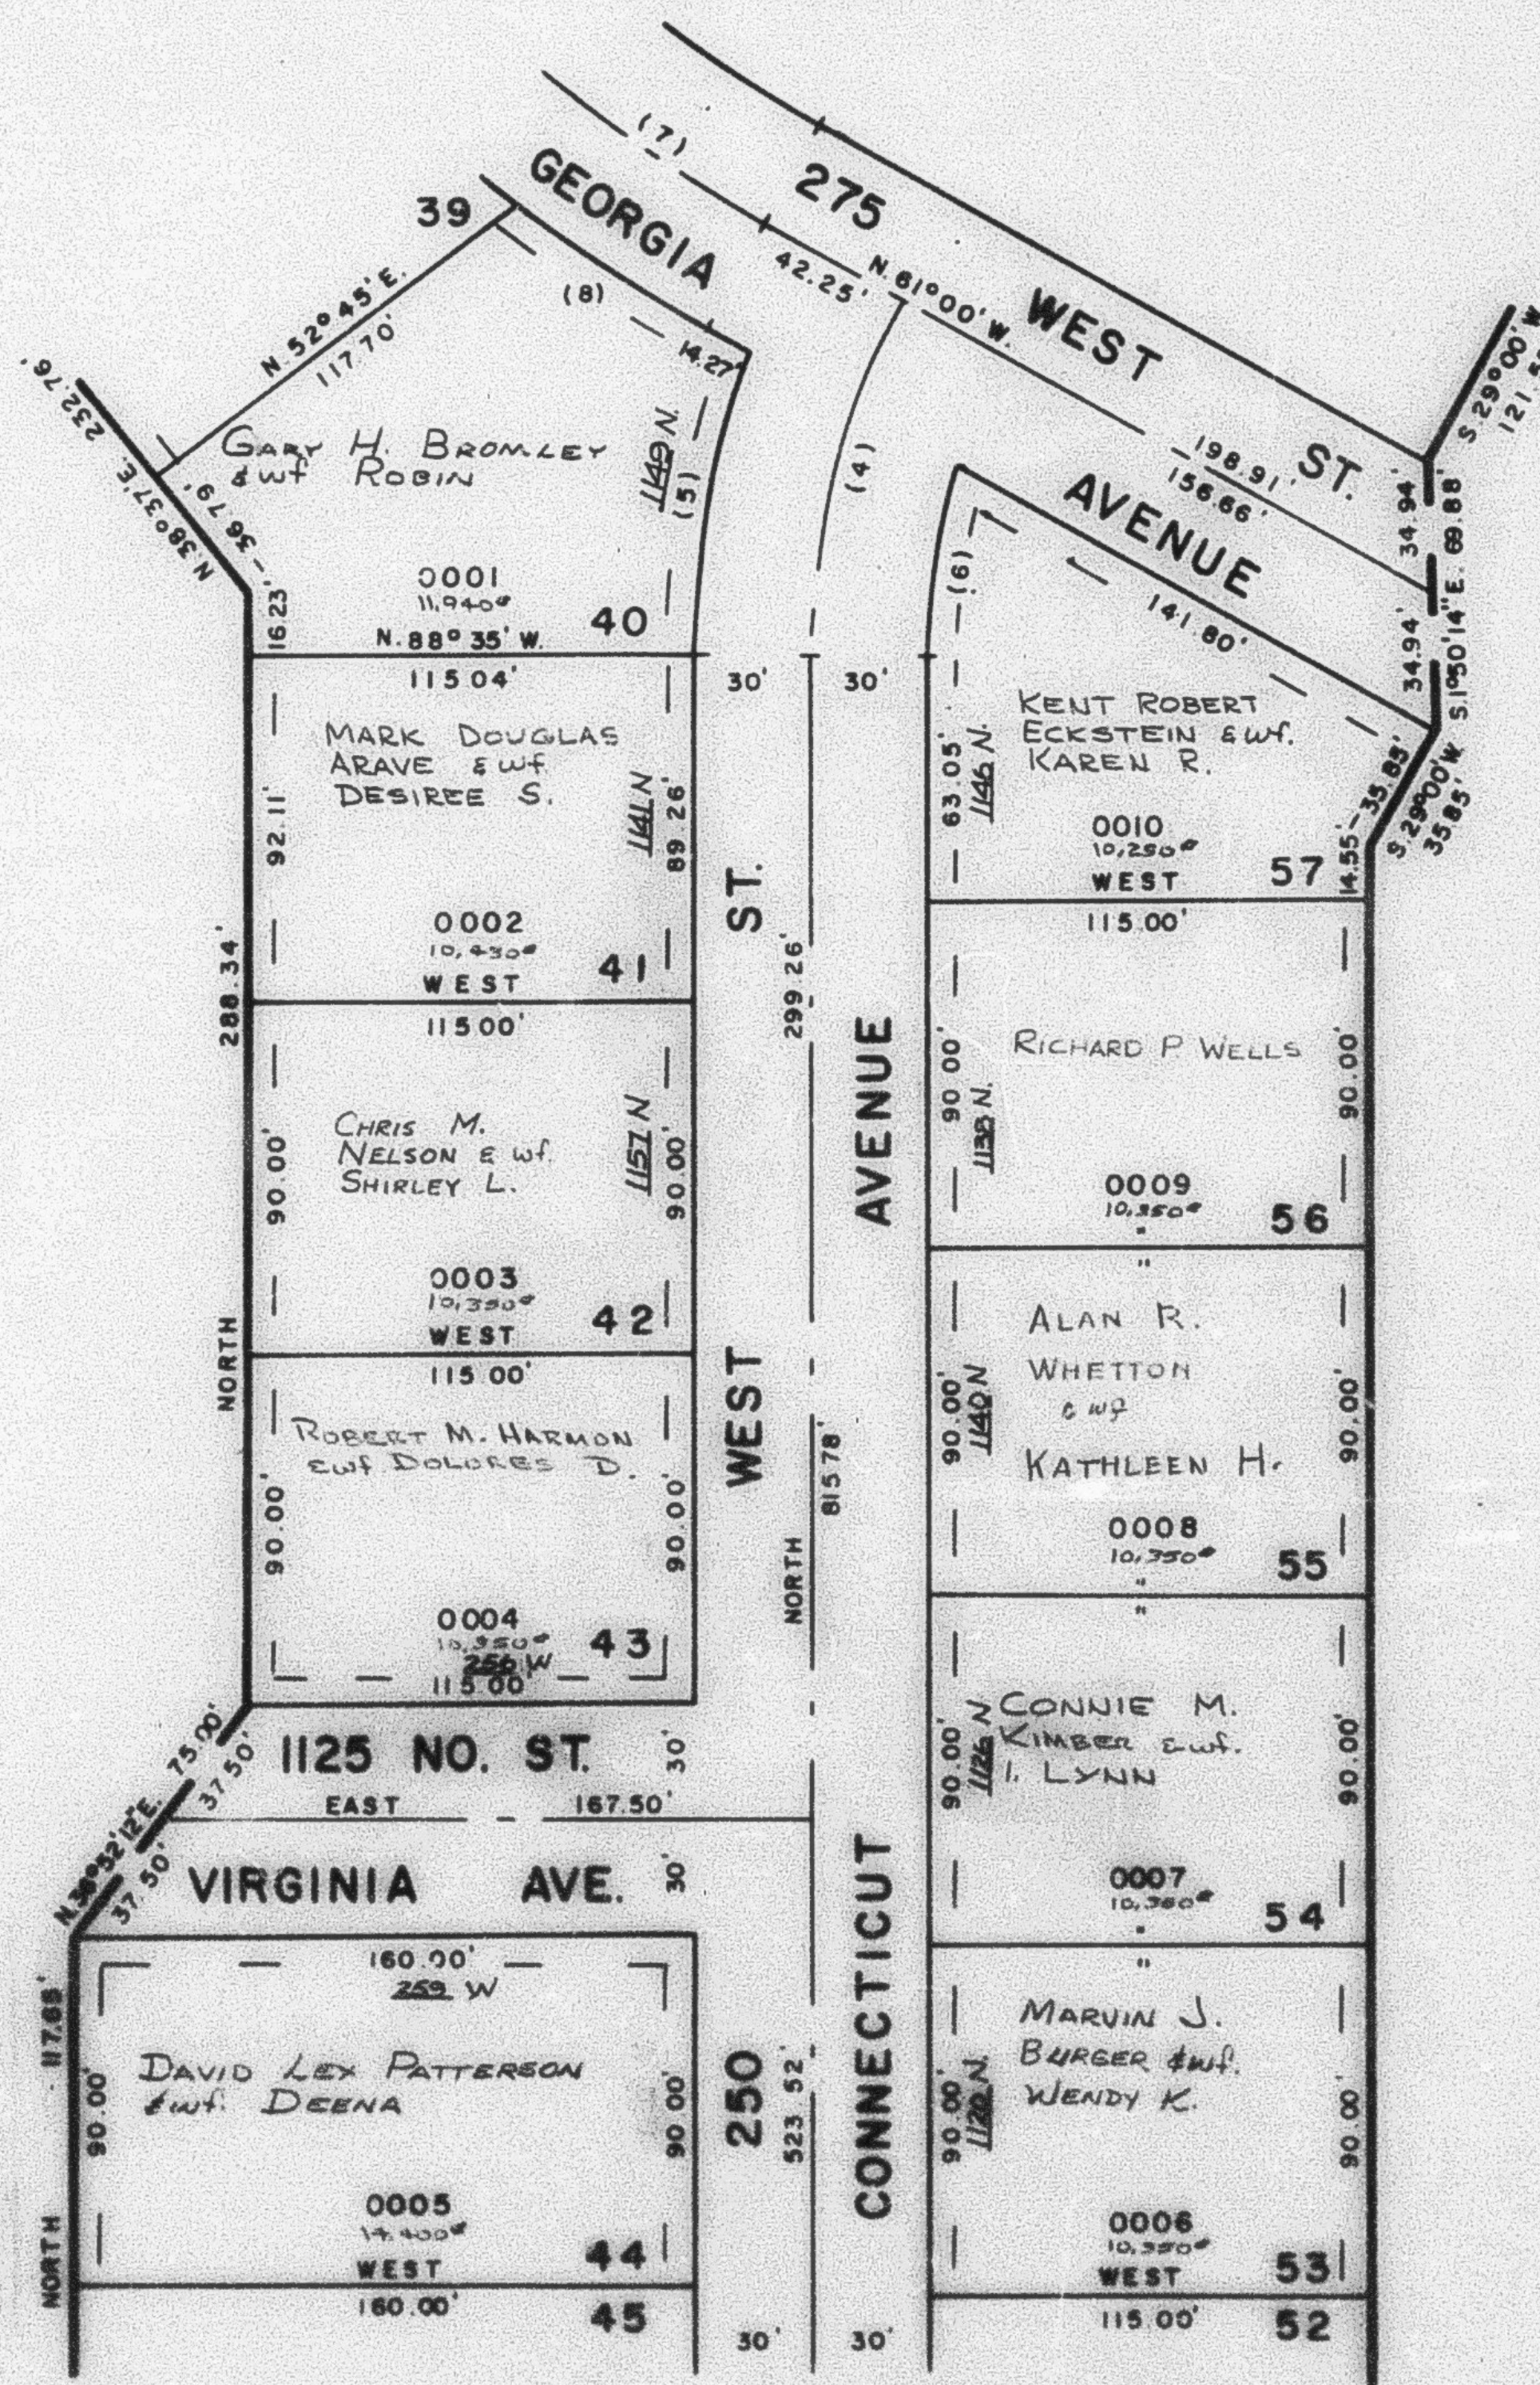

SEE PAGE 139

CURVE DATA

- 4 $\Delta = 29^{\circ}00'$
 $R = 193.34'$
 $L = 97.86'$
 $T = 50.00'$
- 5 $\Delta = 21^{\circ}16'49''$
 $R = 223.34'$
 $L = 82.95'$
 $LC = 82.47'$
- 6 $\Delta = 18^{\circ}24'59''$
 $R = 163.34'$
 $L = 52.50'$
 $LC = 52.28'$
- 7 $\Delta = 34^{\circ}08'30''$
 $R = 325.65'$
 $L = 194.05'$
 $T = 100.00'$
- 8 $\Delta = 9^{\circ}05'14''$
 $R = 355.65'$
 $L = 56.41'$
 $LC = 56.35'$

SEE PAGE 18

7' UTILITY & DRAINAGE EASEMENT
EACH SIDE OF PROPERTY LINE AS
INDICATED BY DASHED LINES

FOR COMPLETE ENG. DATA
SEE ORIG. DED. PLAT. IN
BOOK 22, PAGE 5

SEE PAGE 166