

PART OF S.W. 1/4 SEC. 5, & N.W. 1/4 SEC. 8, T.6N., R.1W., S.L.B. & M.

167

THE COLONY SUBDIVISION NO. 2

LOTS 40-44, 53-57

IN HARRISVILLE CITY

SCALE 1" = 50'

TAXING UNIT 20


PREFIX 11-167

SEE PAGE 168

SEE PAGE 139

CURVE DATA

- 4 $\Delta = 29^{\circ}00'$
R = 193.34
L = 97.86
T = 50.00
- 5 $\Delta = 21^{\circ}16'49''$
R = 223.34
L = 82.95
LC = 82.47
- 6 $\Delta = 18^{\circ}24'59''$
R = 193.34
L = 52.50
LC = 52.28
- 7 $\Delta = 34^{\circ}08'50''$
R = 325.83
L = 194.05
T = 100.00
- 8 $\Delta = 9^{\circ}05'14''$
R = 355.65
L = 56.41
LC = 56.35

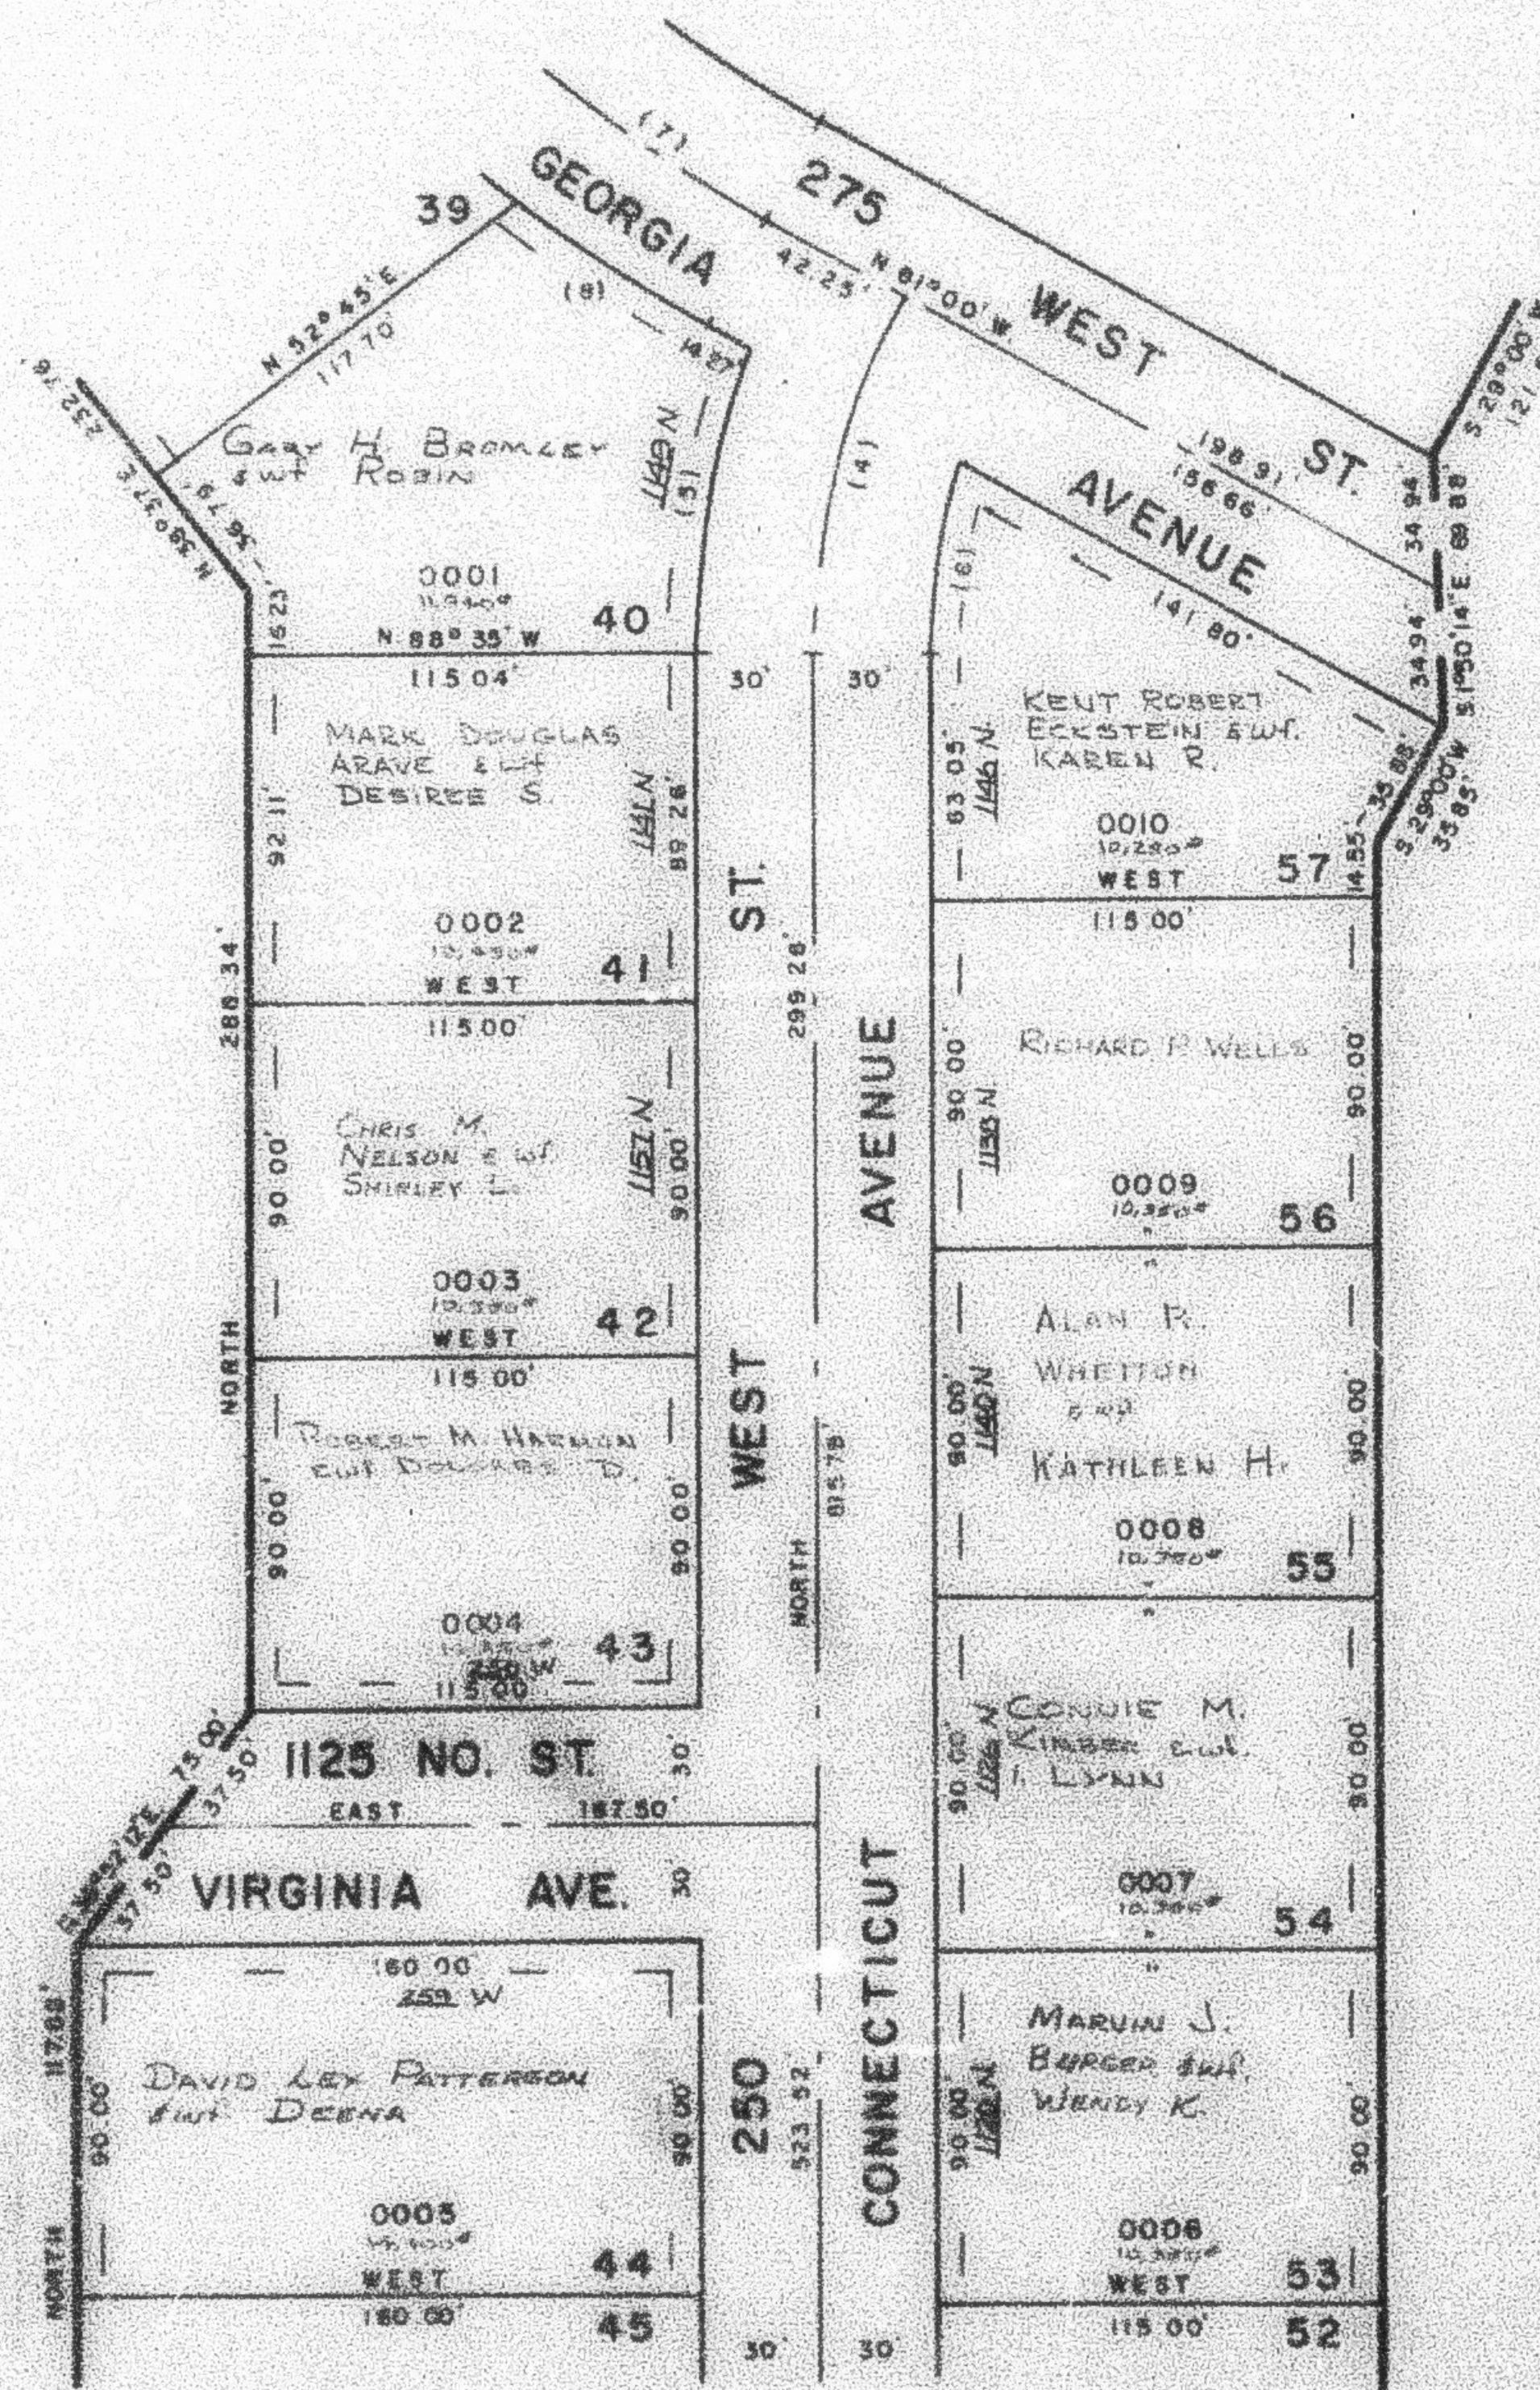

SEE PAGE 18

7' UTILITY & DRAINAGE EASEMENT
EACH SIDE OF PROPERTY LINE AS
INDICATED BY DASHED LINES

FOR COMPLETE ENG. DATA
SEE ORIG. DED. PLAT IN
BOOK 22, PAGE 5

SEE PAGE 166