

THE COLONY SUBDIVISION NO. 2

LOTS 40-44, 53-57

IN HARRISVILLE CITY

TAXING UNIT 20

PREFIX: II-167


SCALE 1" = 50'

SEE PAGE 168

SEE PAGE 139

CURVE DATA

- | | |
|---|--------------|
| 4 | Δ: 29°00' |
| | R: 193.34' |
| | L: 97.86' |
| | T: 50.00' |
| 5 | Δ: 21°16'49" |
| | R: 223.34' |
| | L: 82.95' |
| | LC: 82.47' |
| 6 | Δ: 18°24'59" |
| | R: 163.34' |
| | L: 52.50' |
| | LC: 52.28' |
| 7 | Δ: 34°08'30" |
| | R: 325.65' |
| | L: 194.05' |
| | T: 100.00' |
| 8 | Δ: 9°05'14" |
| | R: 355.65' |
| | L: 56.41' |
| | LC: 56.35' |

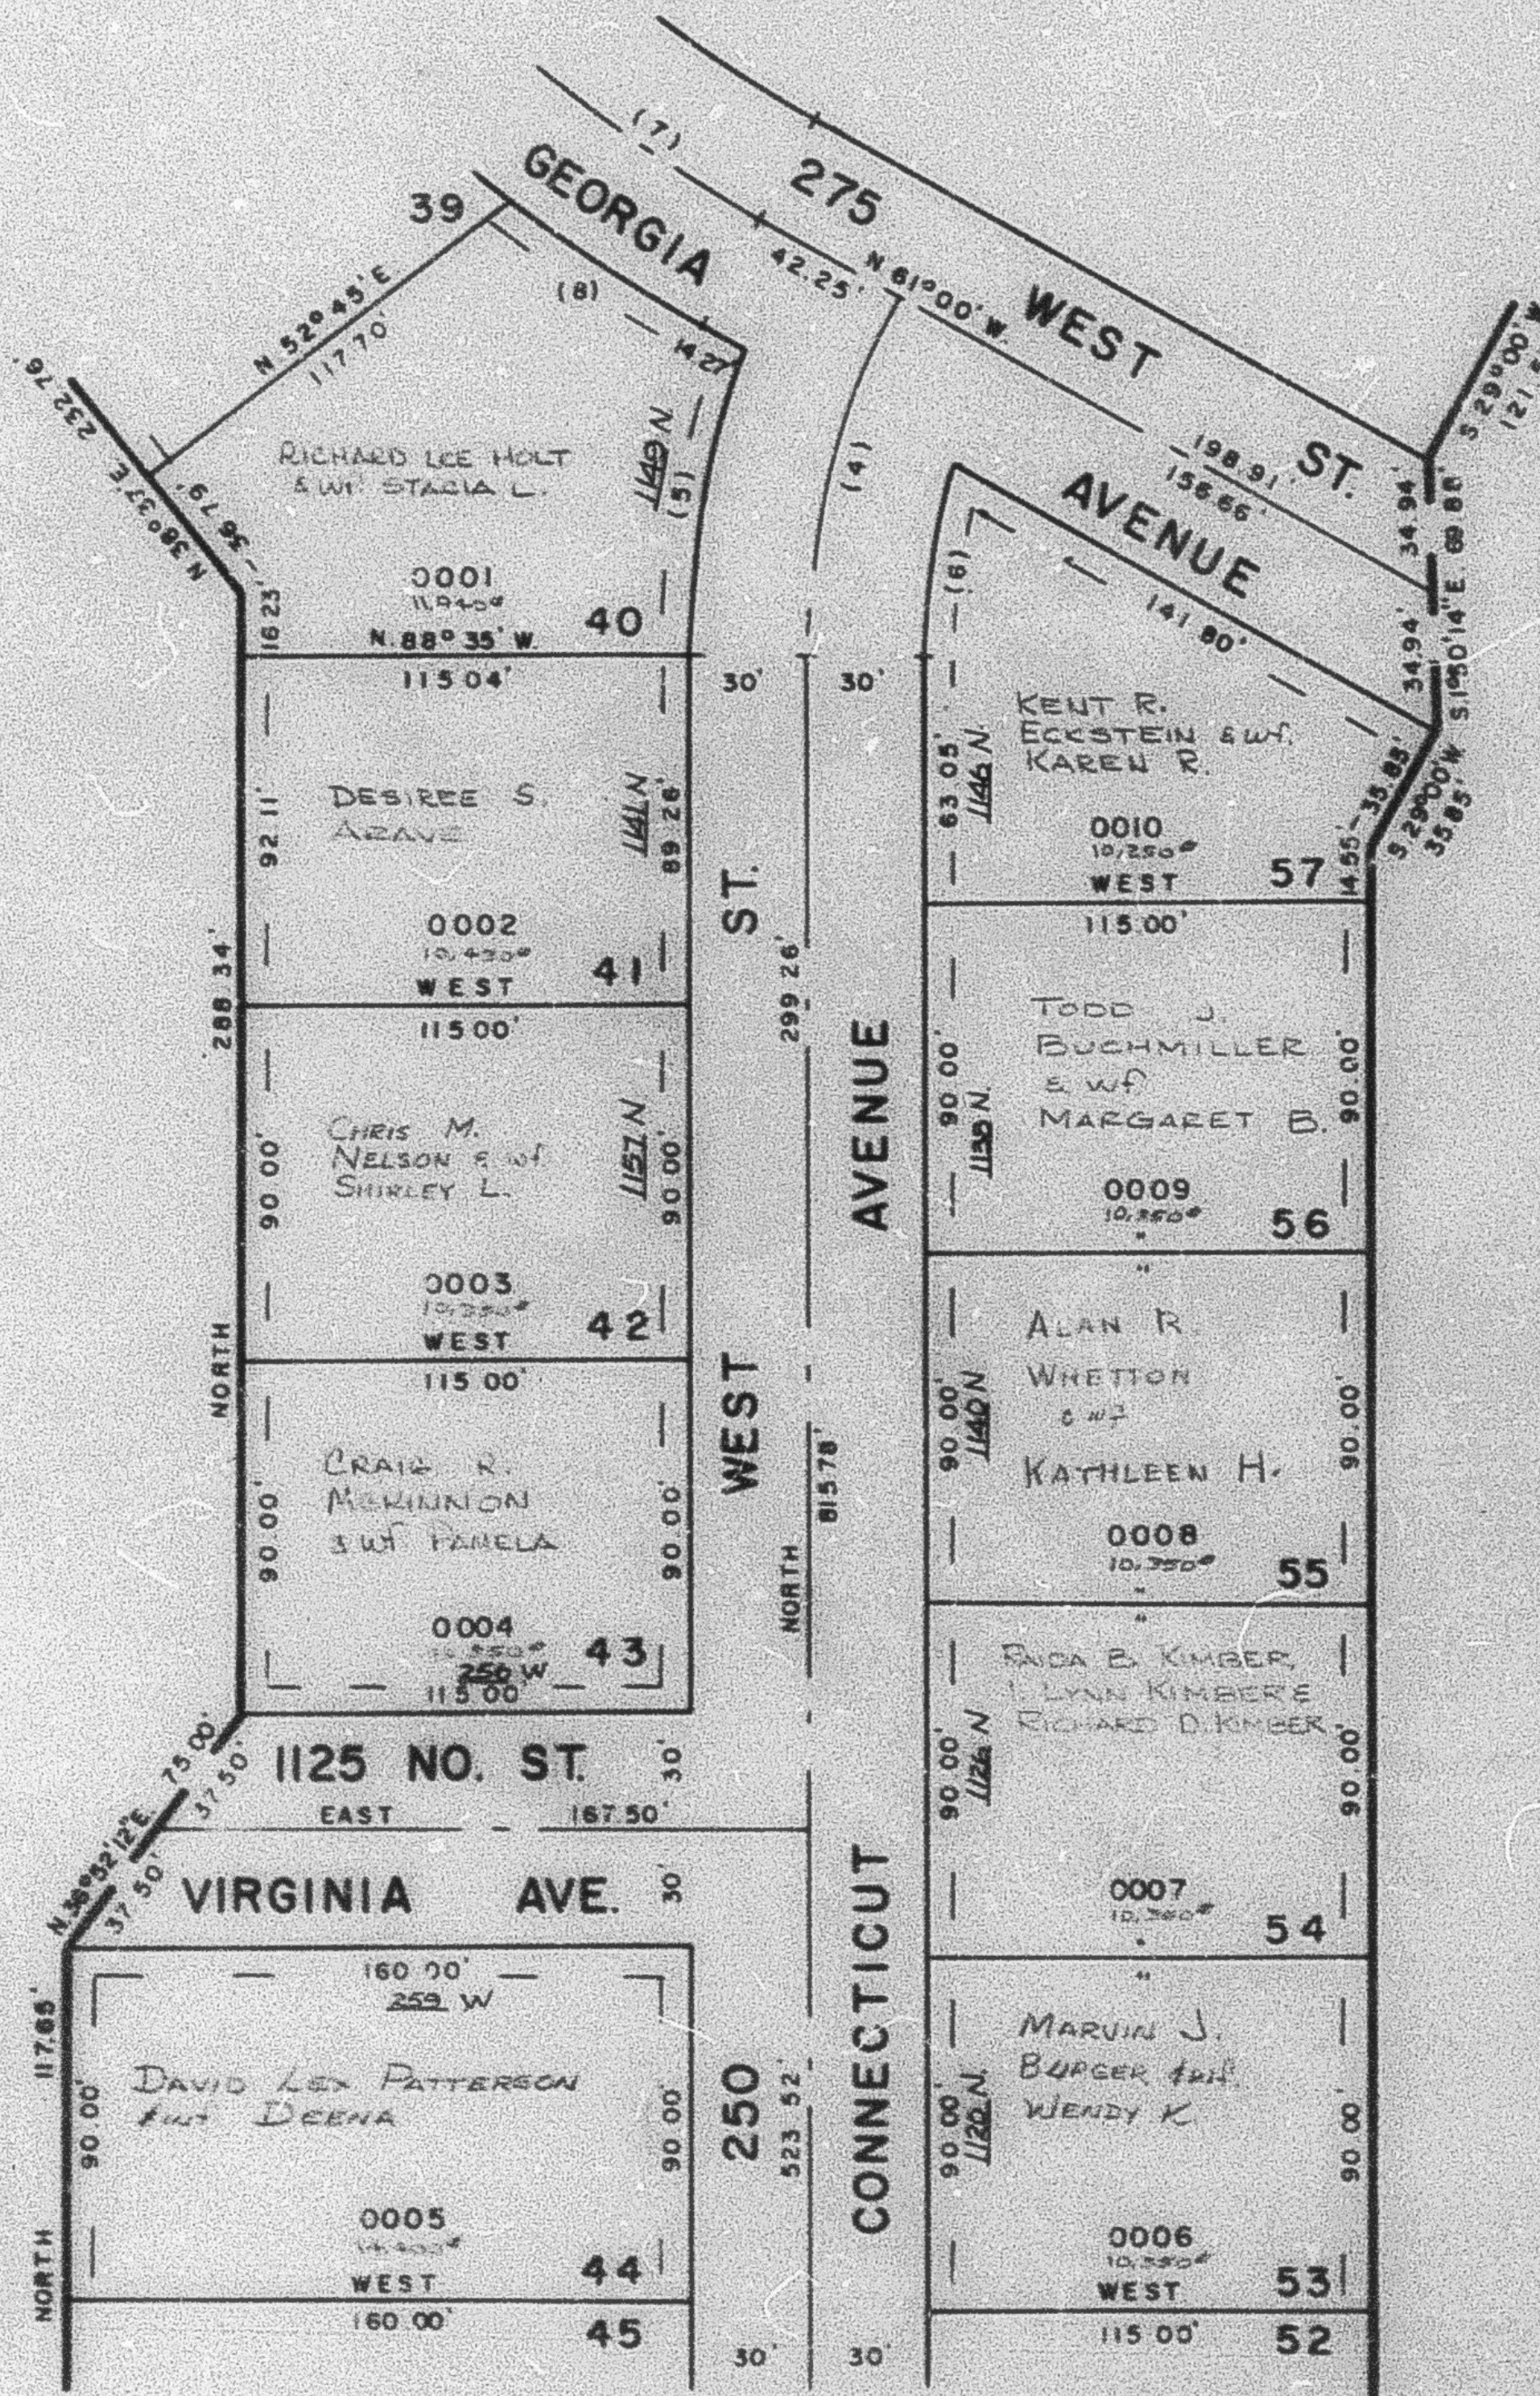

SEE PAGE 18

7' UTILITY & DRAINAGE EASEMENT
EACH SIDE OF PROPERTY LINE AS
INDICATED BY DASHED LINES

FOR COMPLETE ENG. DATA
SEE ORIG. DED. PLAT IN
BOOK 22, PAGE 5

SEE PAGE 166