

PART OF S.W. 1/4 SEC. 5, & NW 1/4 SEC. 8, T.6N., R.1W., S.L.B. & M.

167

THE COLONY SUBDIVISION NO. 2

LOTS 40-44, 53-57

IN HARRISVILLE CITY

TAXING UNIT : 20

PREFIX : 11-167


SCALE 1" = 50'

SEE PAGE 168

SEE PAGE 139

CURVE DATA

- | | |
|---|---------------|
| 4 | A = 29°00' |
| | R = 193.34' |
| | L = 97.86' |
| | T = 50.00' |
| 5 | A = 21°16'49" |
| | R = 223.34' |
| | L = 82.95' |
| | LC = 82.47' |
| 6 | A = 18°24'59" |
| | R = 163.34' |
| | L = 52.50' |
| | LC = 52.28' |
| 7 | A = 34°08'30" |
| | R = 325.65' |
| | L = 194.05' |
| | T = 100.00' |
| 8 | A = 9°05'14" |
| | R = 355.65' |
| | L = 56.41' |
| | LC = 56.35' |

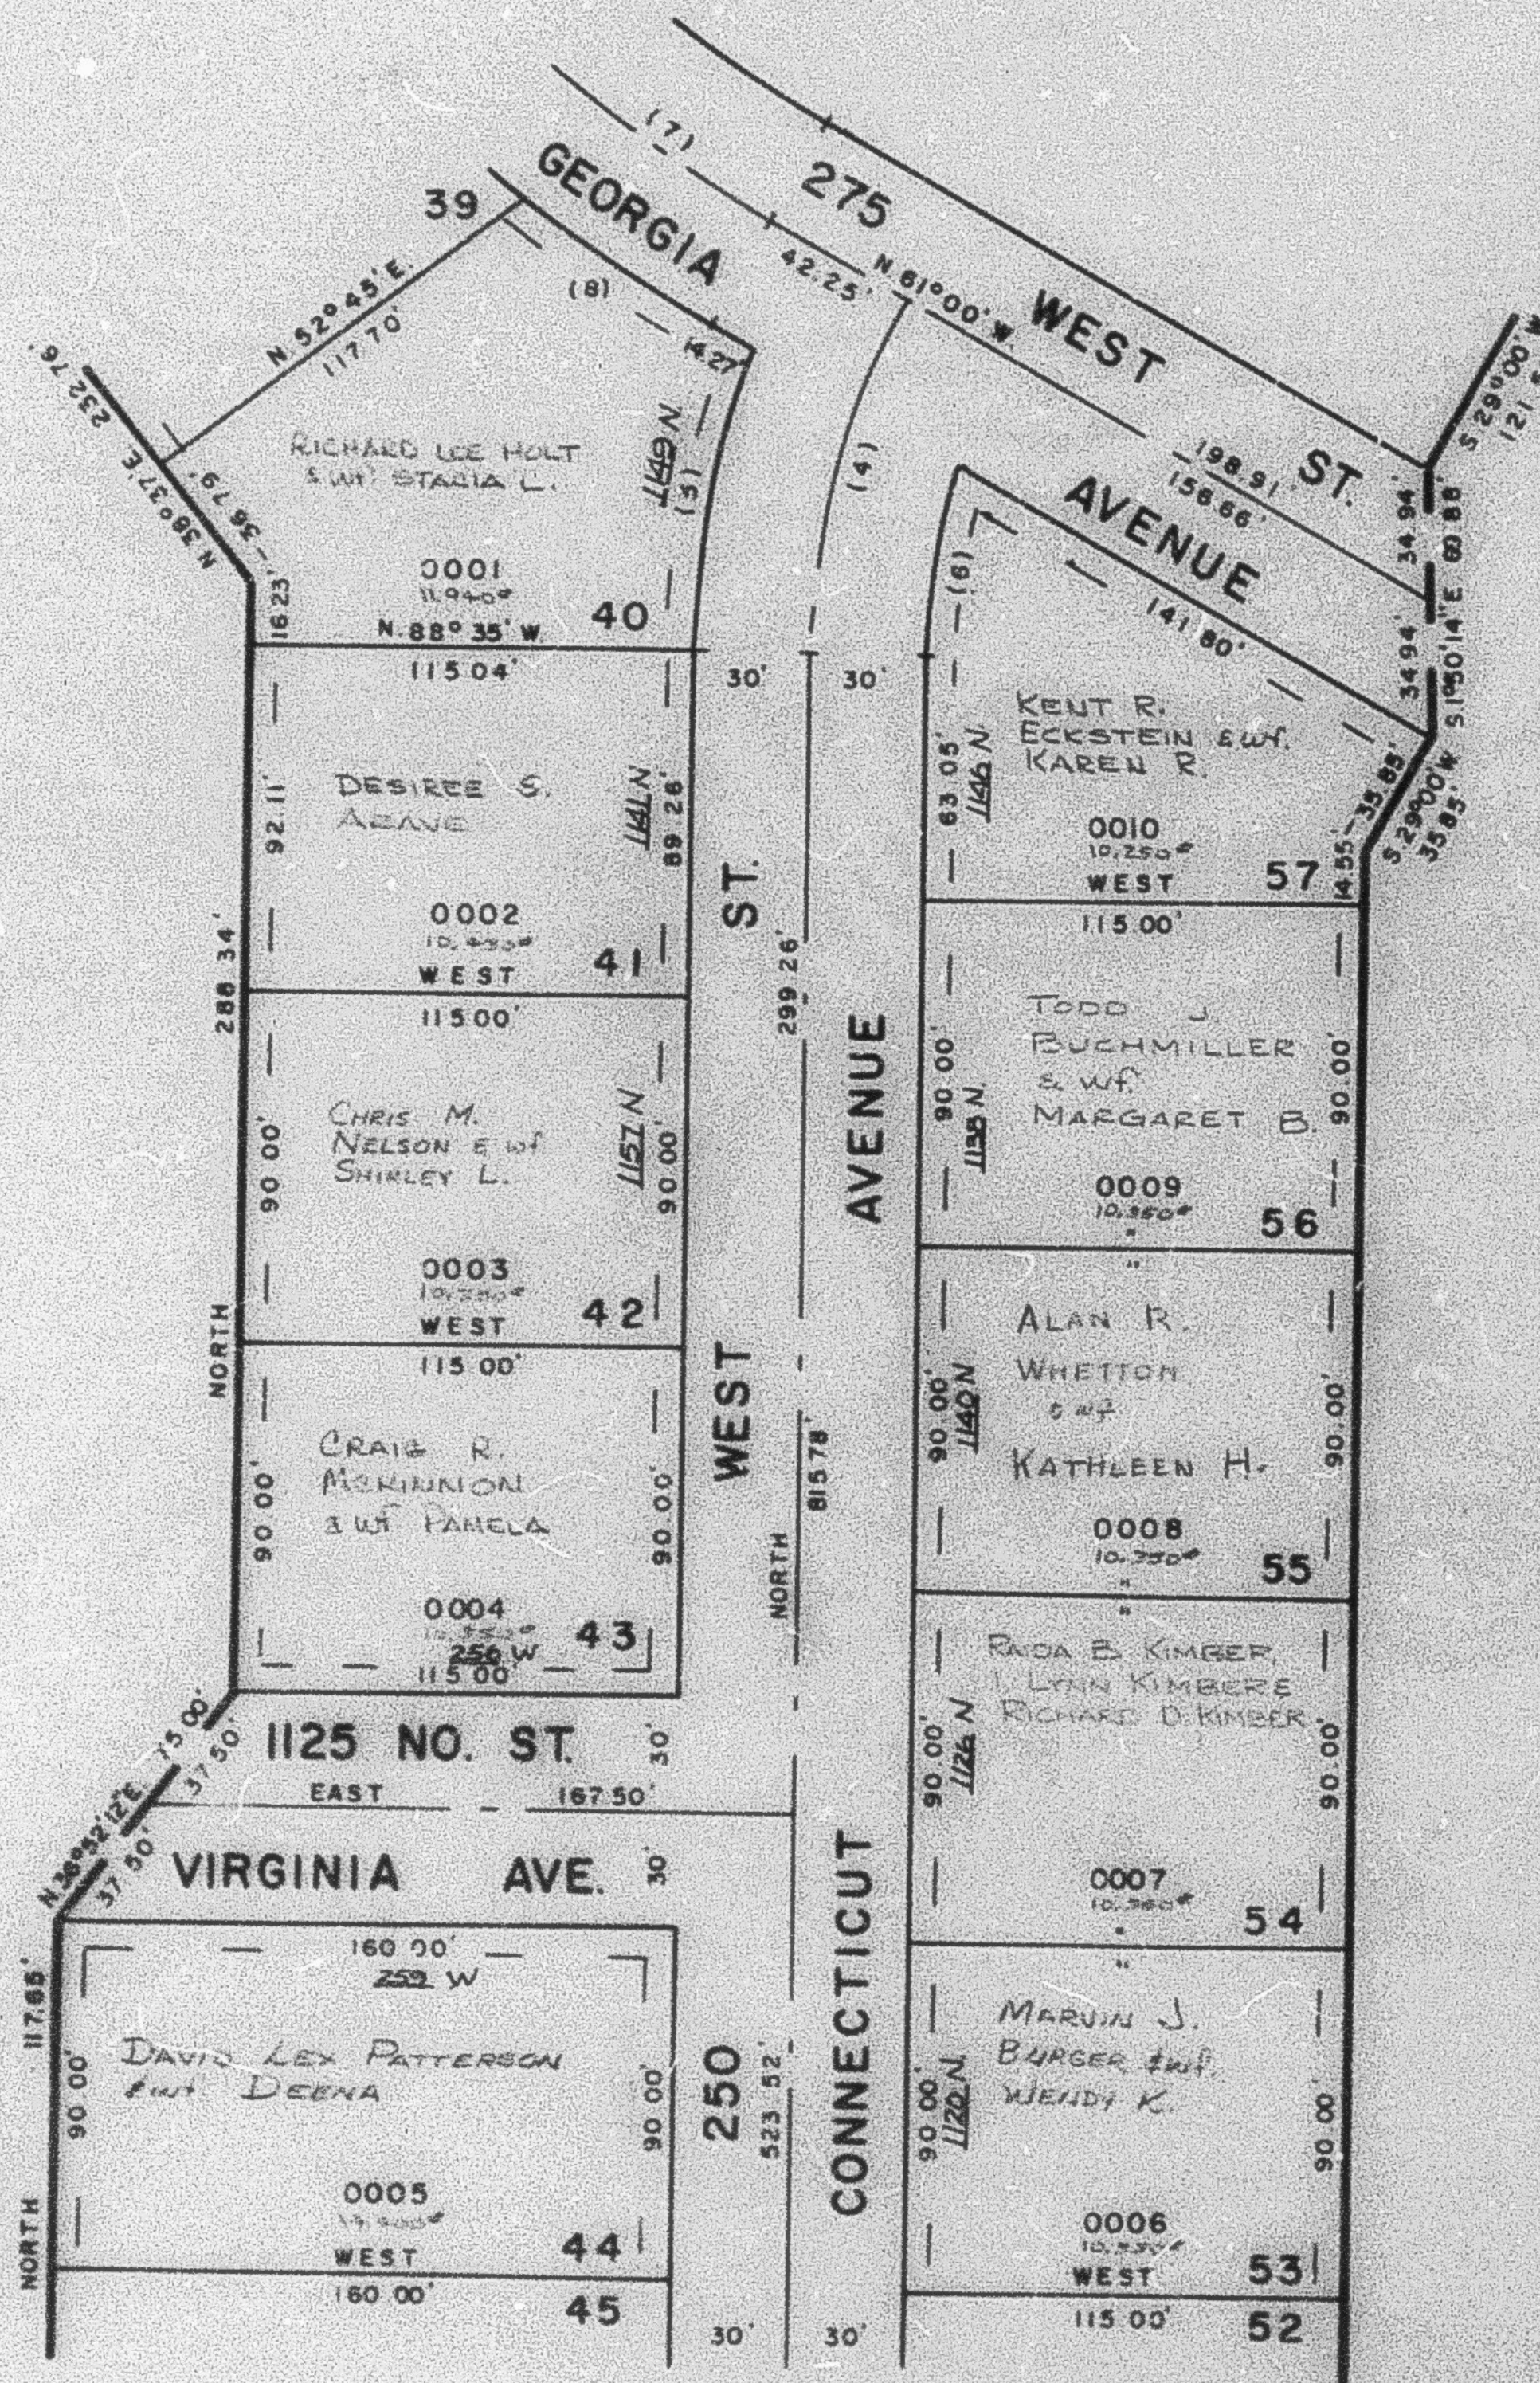

SEE PAGE 18

7' UTILITY & DRAINAGE EASEMENT
EACH SIDE OF PROPERTY LINE AS
INDICATED BY DASHED LINES

FOR COMPLETE ENG. DATA
SEE ORIG. DED. PLAT IN
BOOK 22, PAGE 5

SEE PAGE 166