

THE COLONY SUBDIVISION NO. 2


LOTS 40-44, 53-57

IN HARRISVILLE CITY

SCALE 1" = 50'

TAXING UNIT: 20

SEE PAGE 168

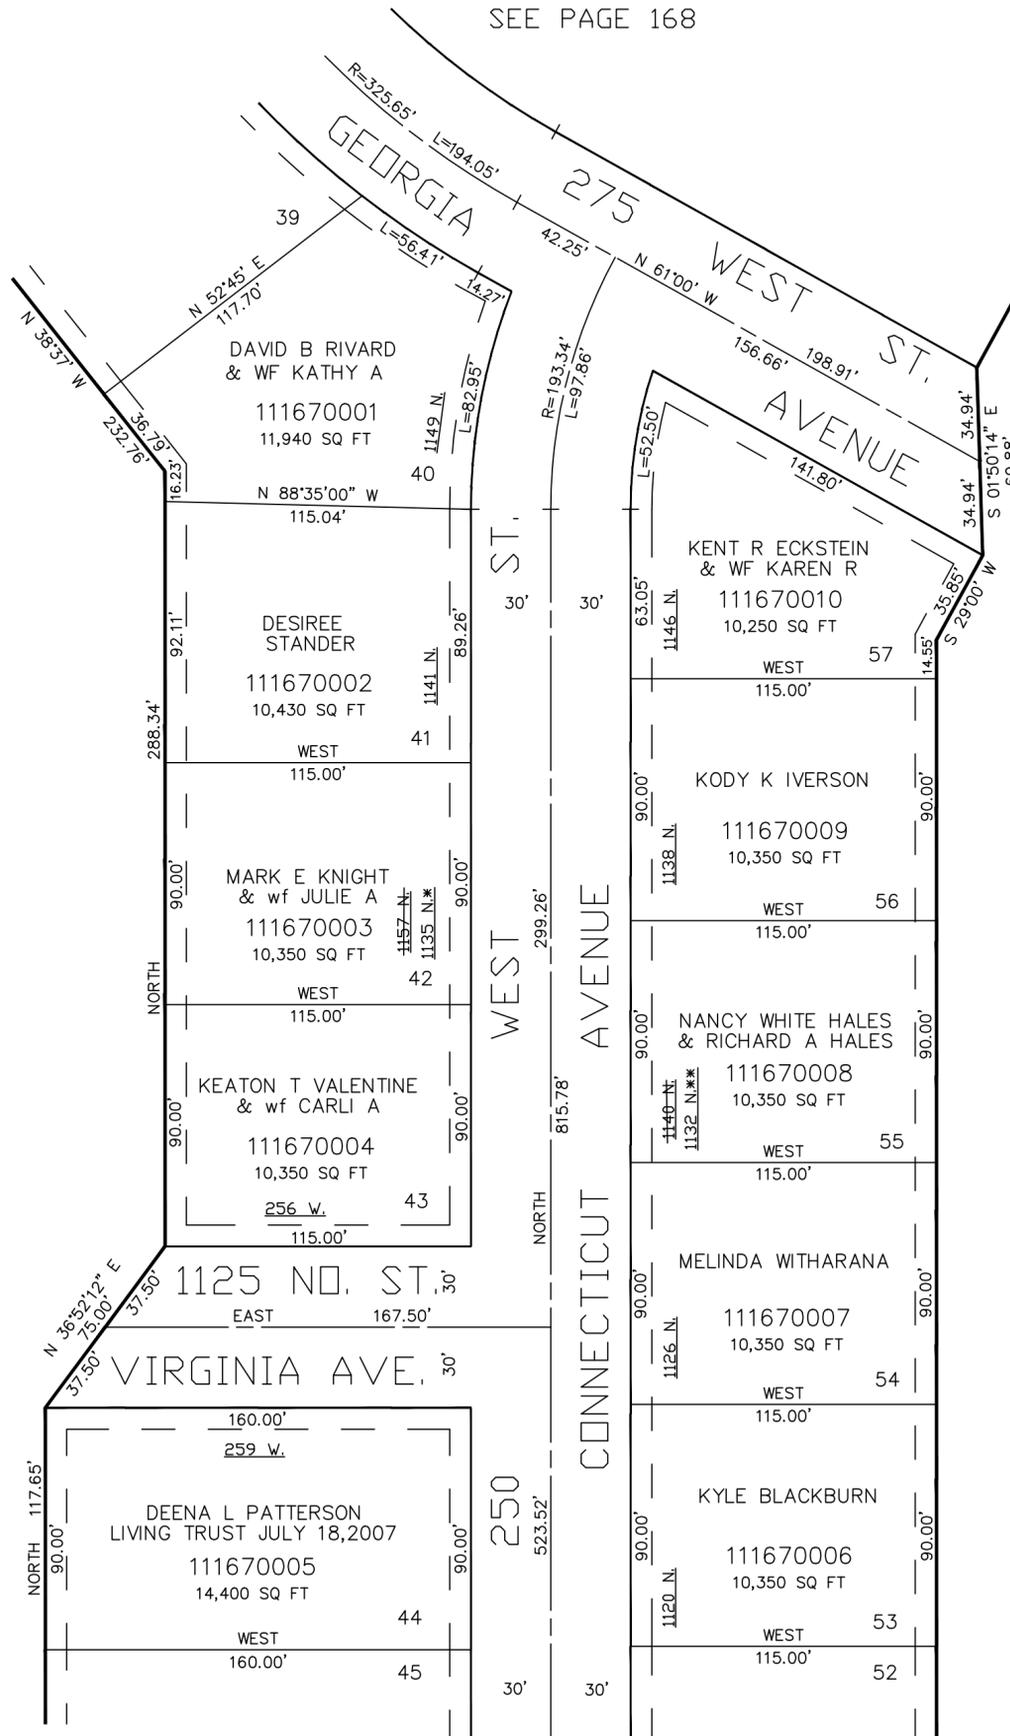

SEE PAGE 139

SEE PAGE 18

7' UTILITY & DRAINAGE EASEMENTS EACH SIDE OF PROPERTY LINES AS INDICATED BY DASHED LINES EXCEPT AS OTHERWISE SHOWN.

*ADDRESS CORRECTION 01-NOV-2011
E# 2547976 11-167-0003
**ADDRESS CORRECTION 01-NOV-2011
E# 2547977 11-167-0008

FOR COMPLETE ENG DATA SEE ORIGINAL DEDICATION PLAT IN BOOK 22, PAGE 5 OF RECORDS.