

PART OF S.W 1/4 SEC. 5, & N.W. 1/4 SEC. 8, T.6N., R.1W., S.L.B. & M.

168

THE COLONY SUBDIVISION NO. 2

LOTS 37-39, 58-61


IN HARRISVILLE CITY

TAXING UNIT - 20

PREFIX - 11-168

SCALE 1" = 50'

SEE PAGE 18

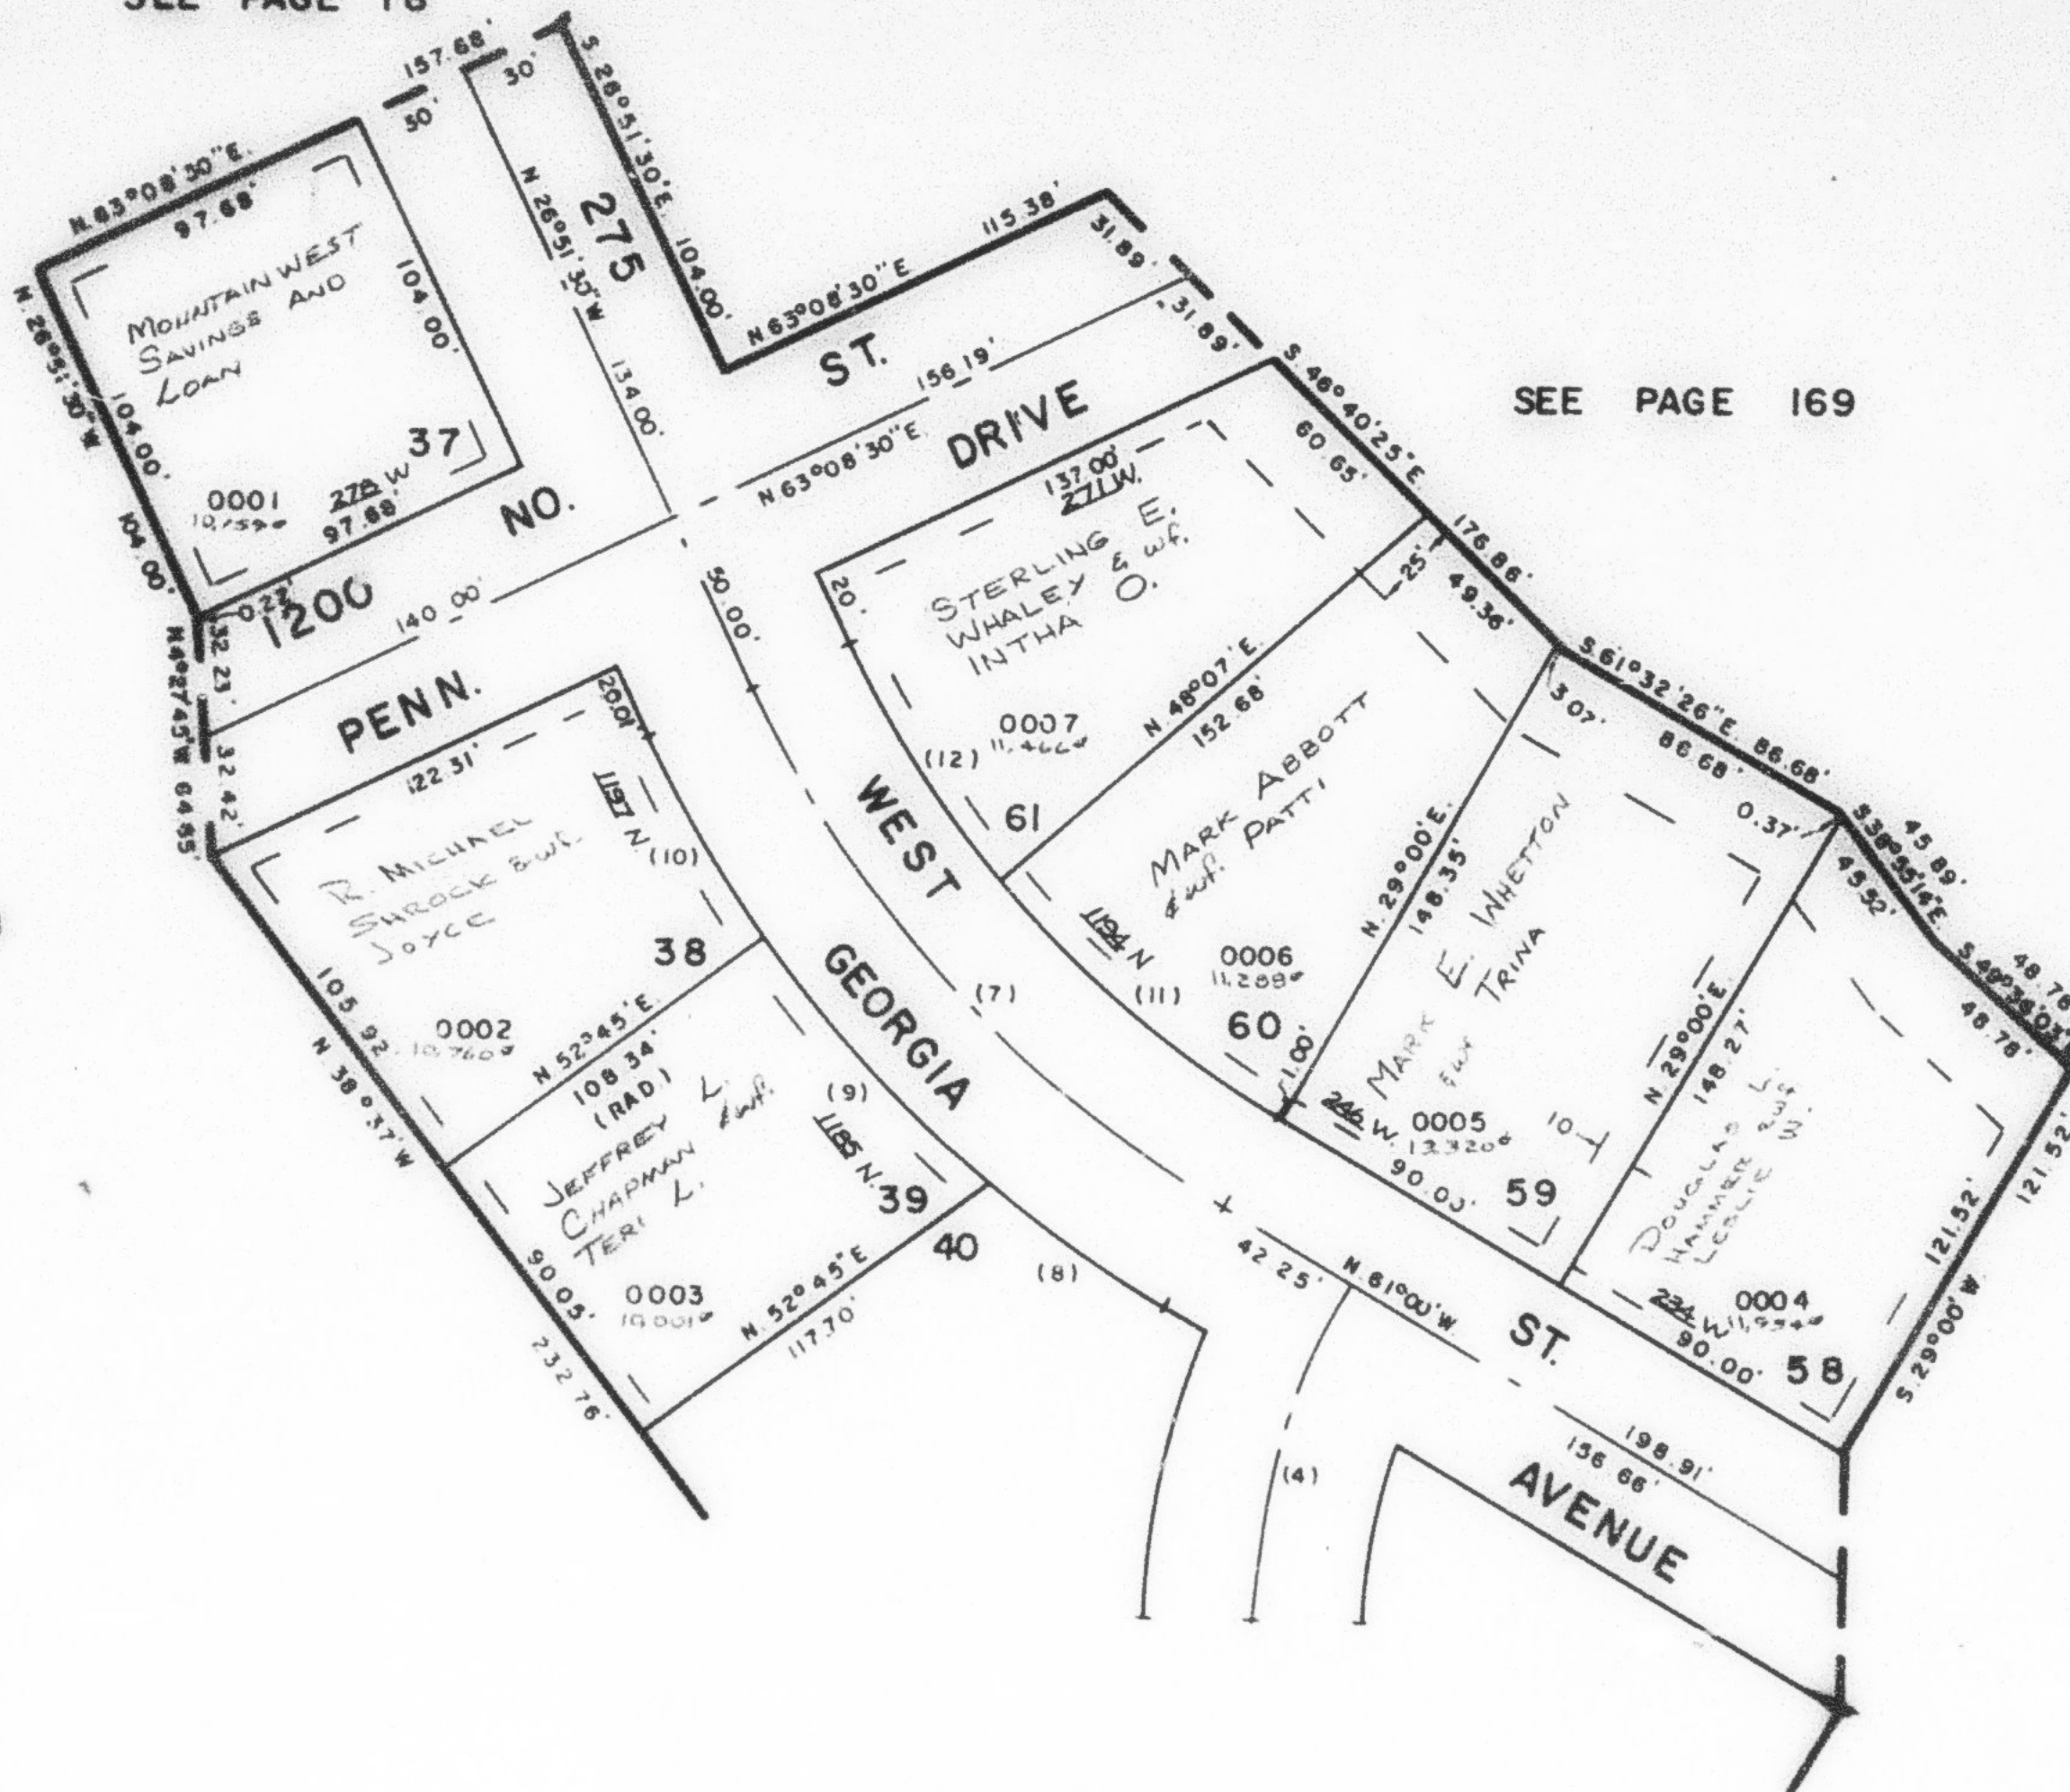

CURVE DATA

- | | |
|----|------------------------------|
| 4 | $\Delta = 29^{\circ}00'$ |
| | $R = 193.34'$ |
| | $L = 97.86'$ |
| | $T = 50.00'$ |
| 7 | $\Delta = 34^{\circ}08'30''$ |
| | $R = 325.65'$ |
| | $L = 194.05'$ |
| | $T = 100.00'$ |
| 8 | $\Delta = 9^{\circ}05'14''$ |
| | $R = 355.65'$ |
| | $L = 56.41'$ |
| | $LC = 56.35'$ |
| 9 | $\Delta = 14^{\circ}39'46''$ |
| | $R = 355.65'$ |
| | $L = 91.02'$ |
| | $LC = 90.77'$ |
| 10 | $\Delta = 10^{\circ}23'30''$ |
| | $R = 355.65'$ |
| | $L = 64.90'$ |
| | $LC = 64.41'$ |
| 11 | $\Delta = 19^{\circ}07'$ |
| | $R = 295.65'$ |
| | $L = 98.64'$ |
| | $LC = 98.16'$ |
| 12 | $\Delta = 15^{\circ}01'30''$ |
| | $R = 295.65'$ |
| | $L = 77.53'$ |
| | $LC = 77.31'$ |

7' UTILITY & DRAINAGE EASEMENT
EACH SIDE OF PROPERTY LINE AS
INDICATED BY DASHED LINES

FOR COMPLETE ENG DATA
SEE ORIG. DED. PLAT IN
BOOK 22, PAGE 5