

PART OF S.W. 1/4 SEC. 5, & N.W. 1/4 SEC. 8, T.6N., R.1W., S.L.B. & M.

168

THE COLONY SUBDIVISION NO. 2

LOTS 37-39, 58-61


IN HARRISVILLE CITY

SCALE 1" = 50'

TAXING UNIT 20

PREFIX 11-168

SEE PAGE 18

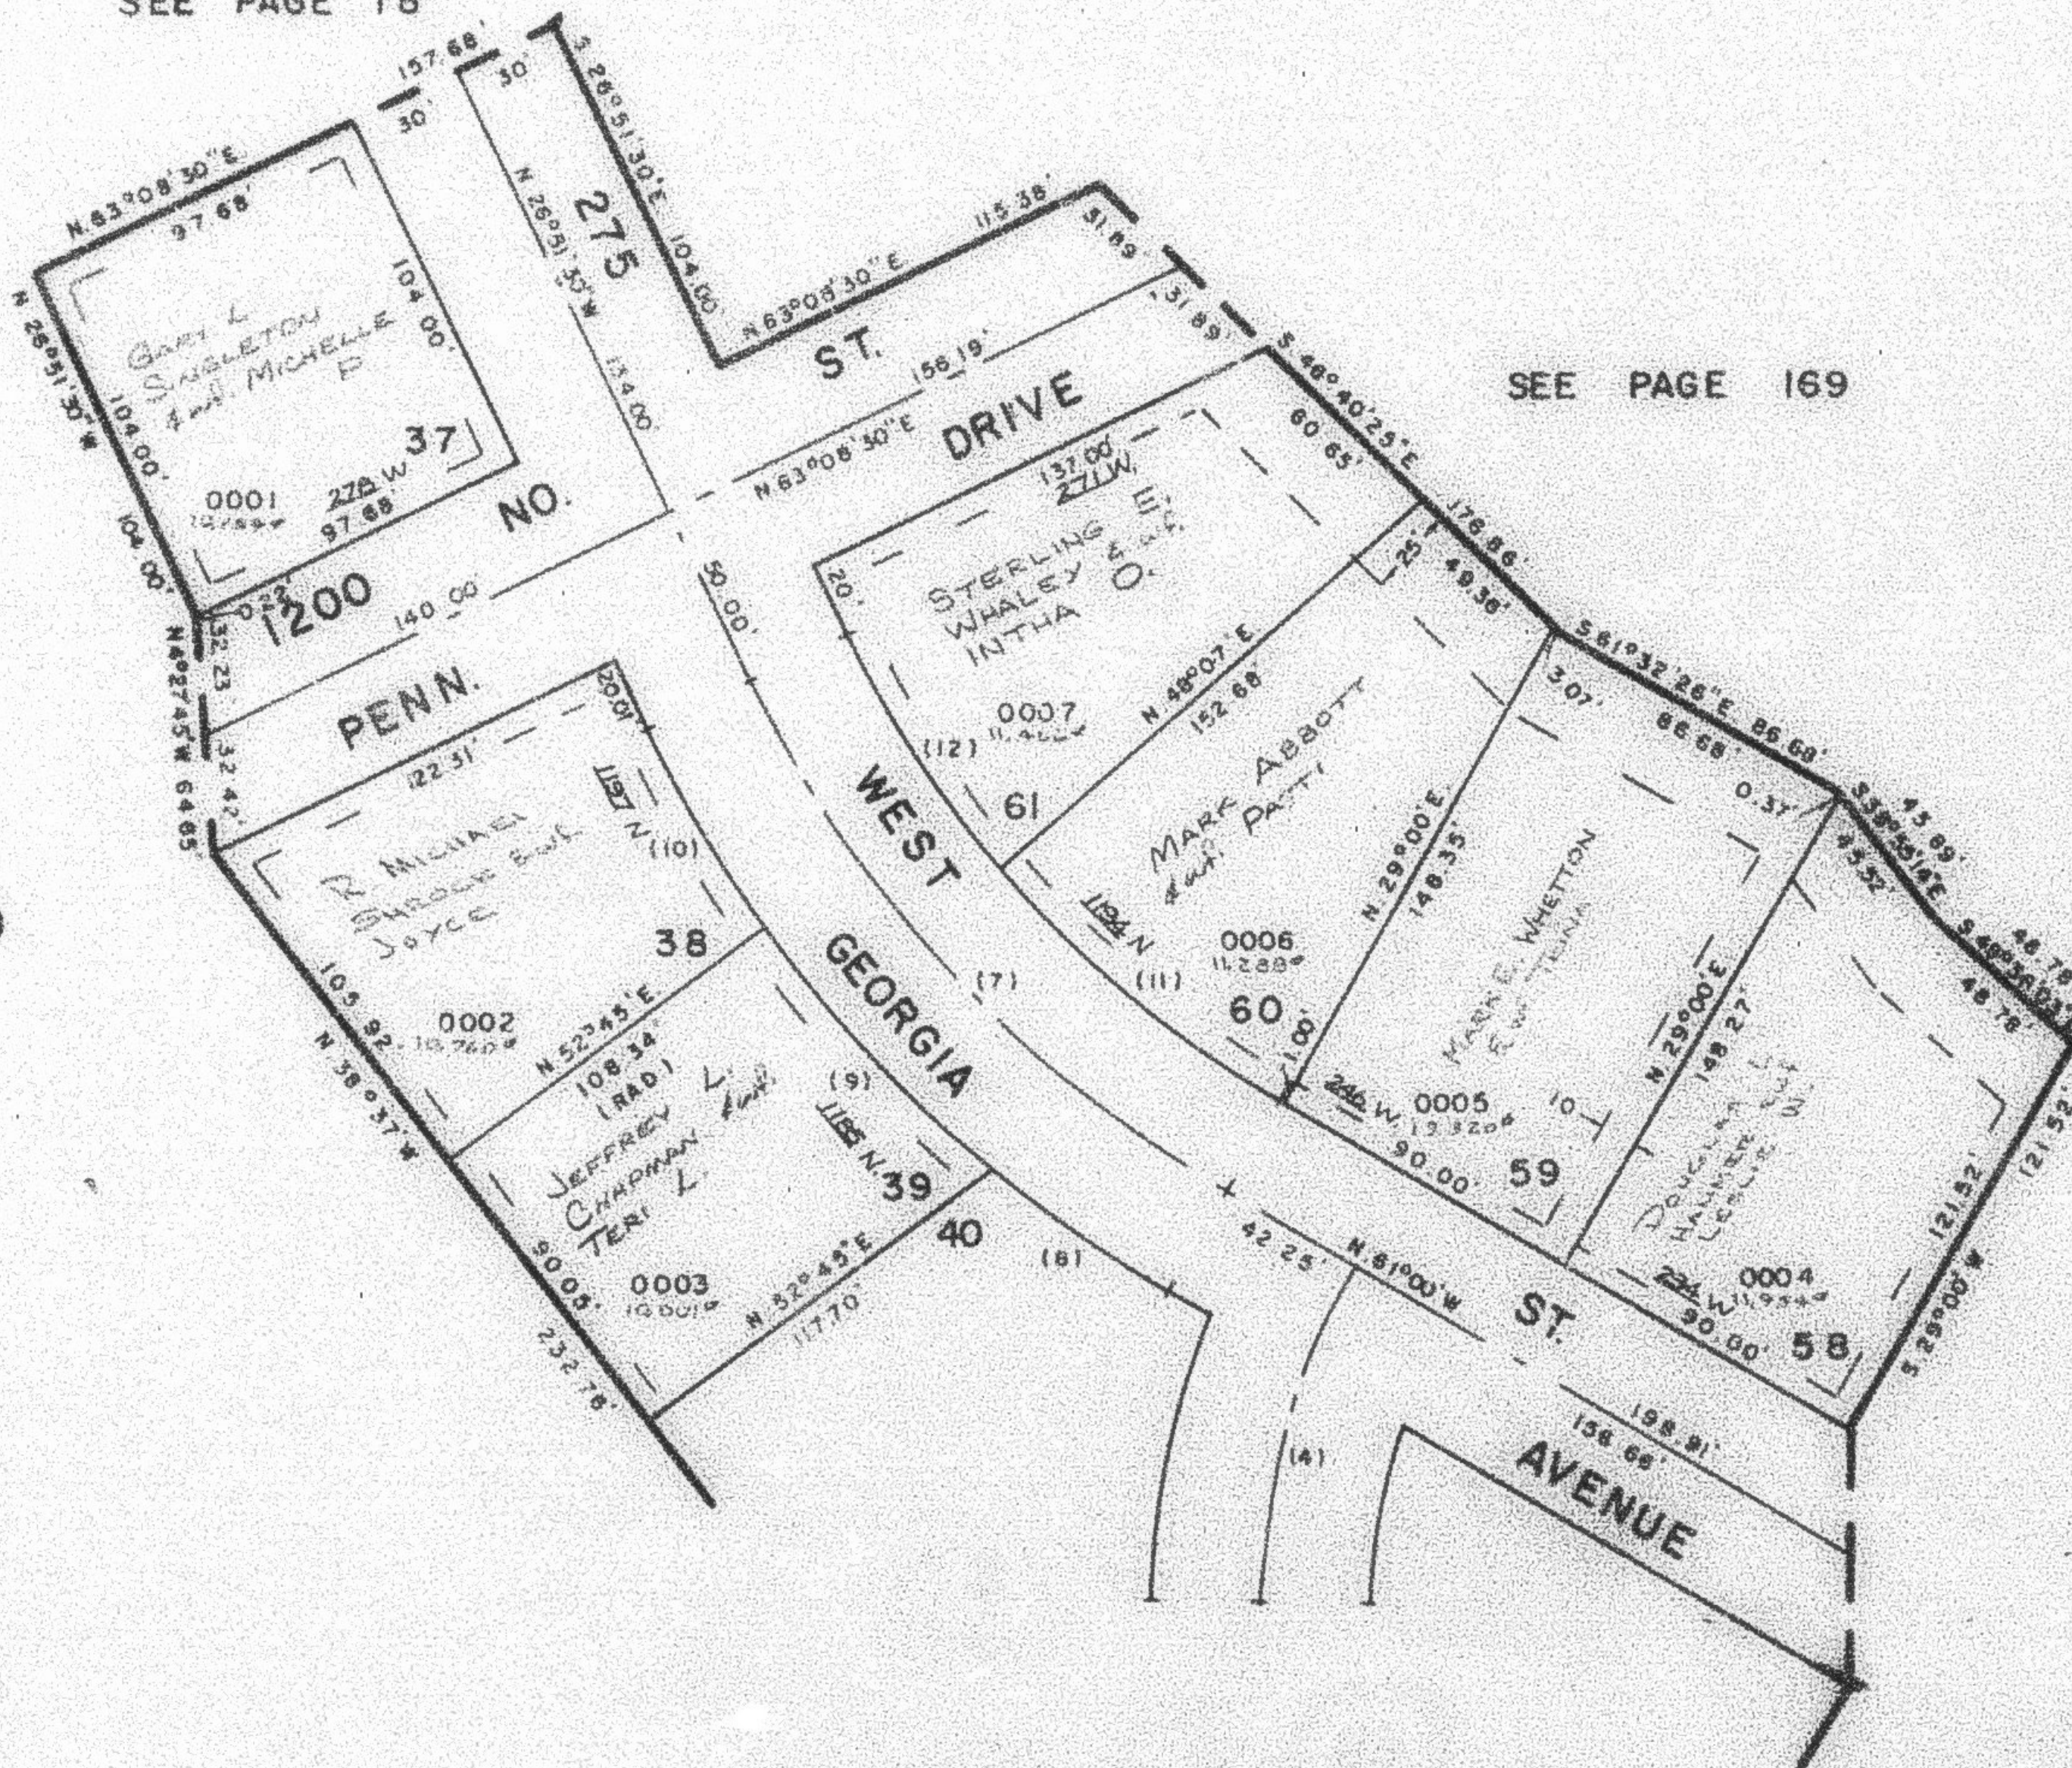

SEE PAGE 169

SEE PAGE 138

SEE PAGE 18

CURVE DATA

- 4 Δ=29°00'
R=193.34'
L=97.86'
T=50.00'
- 7 Δ=34°08'30"
R=325.65'
L=194.05'
T=100.00'
- 8 Δ=9°05'14"
R=355.65'
L=56.41'
LC=56.35'
- 9 Δ=14°39'46"
R=355.65'
L=91.02'
LC=90.77'
- 10 Δ=10°23'30"
R=355.65'
L=64.90'
LC=64.41'
- 11 Δ=18°07'
R=295.65'
L=98.64'
LC=68.18'
- 12 Δ=15°01'30"
R=295.65'
L=77.33'
LC=77.31'

SEE PAGE 167

7' UTILITY & DRAINAGE EASEMENT
EACH SIDE OF PROPERTY LINE AS
INDICATED BY DASHED LINES

FOR COMPLETE ENG. DATA
SEE ORIG. DEED. PLAT IN
BOOK 22, PAGE 5