

PART OF S.W 1/4 SEC. 5, & N.W. 1/4 SEC. 8, T.6N., R.1W., S.L.B. & M.

168

THE COLONY SUBDIVISION NO. 2

LOTS 37-39, 58-61


IN HARRISVILLE CITY

TAXING UNIT - 20

PREFIX - 11-168

SCALE 1" = 50'

SEE PAGE 18

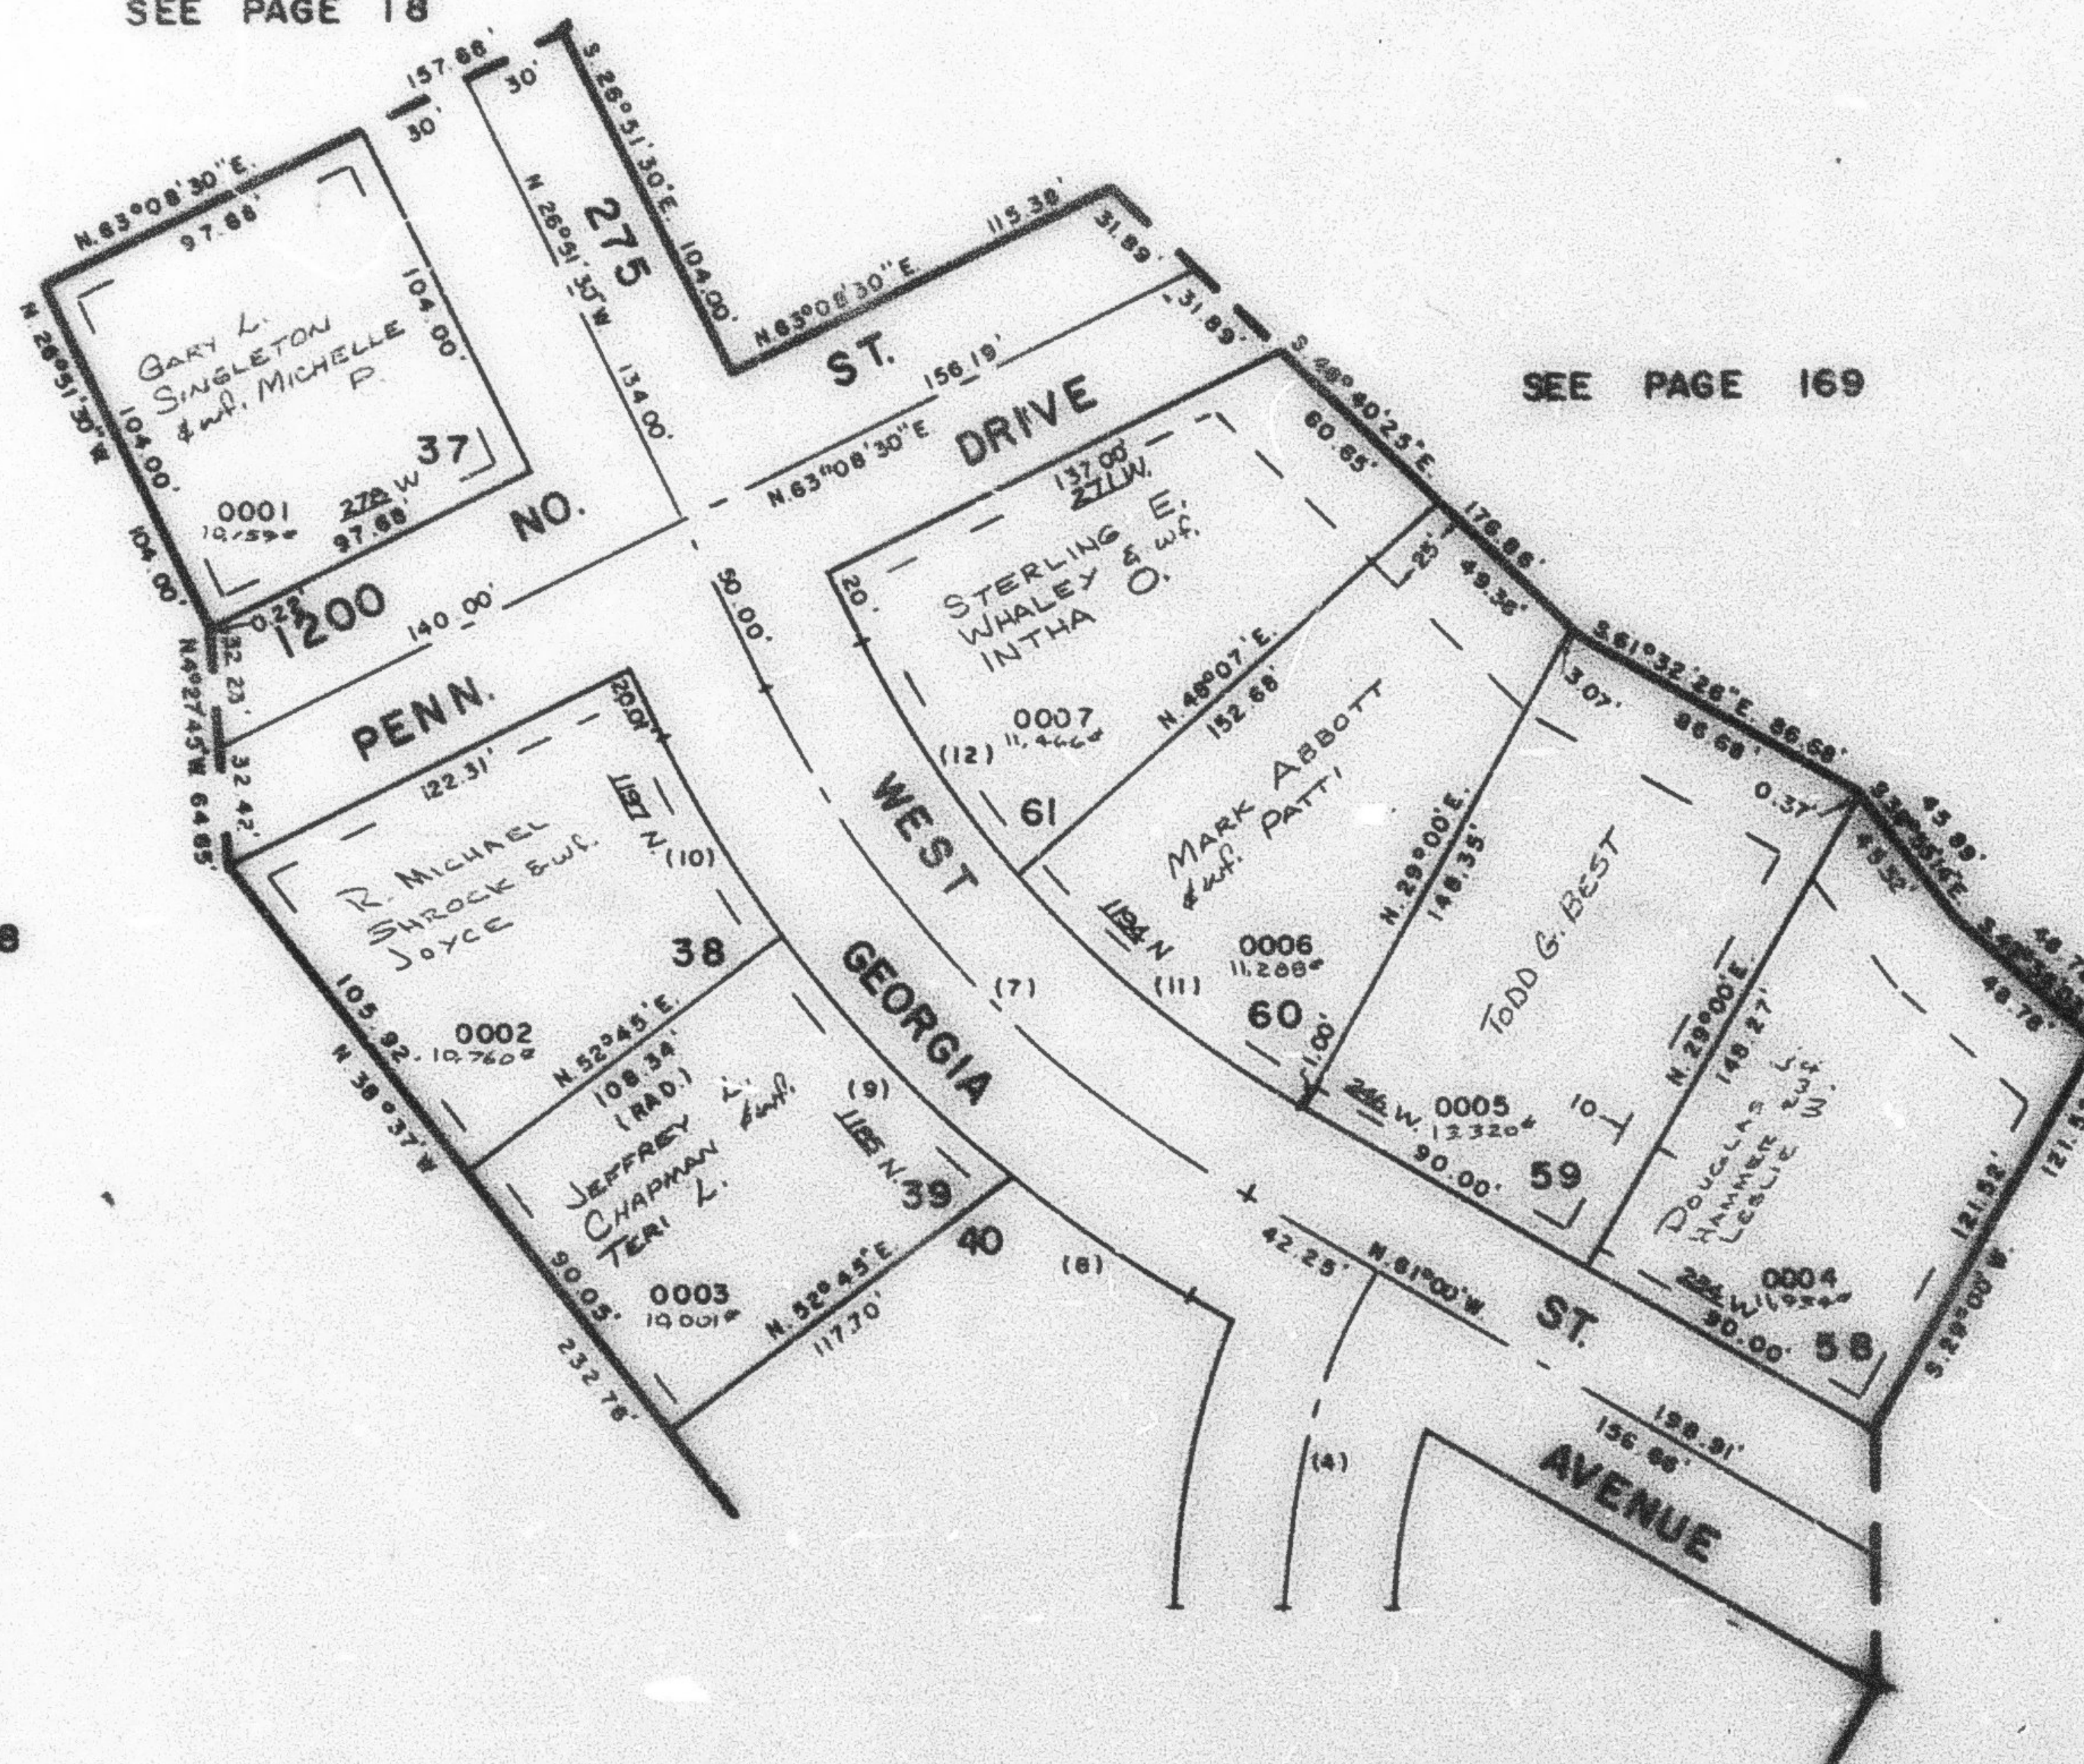

SEE PAGE 169

SEE PAGE 138

SEE PAGE 18

CURVE DATA

- 4 Δ = 29°00'
R = 103.34'
L = 97.86'
T = 50.00'
- 7 Δ = 34°08'30"
R = 325.65'
L = 194.05'
T = 100.00'
- 8 Δ = 9°05'14"
R = 355.65'
L = 56.41'
LC = 56.35'
- 9 Δ = 14°39'46"
R = 355.65'
L = 91.02'
LC = 90.77'
- 10 Δ = 10°23'30"
R = 355.65'
L = 94.50'
LC = 64.41'
- 11 Δ = 19°07'
R = 295.65'
L = 98.64'
LC = 98.18'
- 12 Δ = 15°01'20"
R = 295.65'
L = 77.53'
LC = 77.31'

SEE PAGE 167

7' UTILITY & DRAINAGE EASEMENT
EACH SIDE OF PROPERTY LINE AS
INDICATED BY DASHED LINES

FOR COMPLETE ENG. DATA
SEE ORIG. DES. PLAT IN
BOOK 22, PAGE 5