

PART OF S.W. 1/4, SEC. 5, T.6N., R.1W., S.L.B.M.
YE OLDE FARM NO. 1
 HARRISVILLE CITY
 LOTS 182 - 14-21
 SCALE: 1" = 50'

169

TAXING UNIT: 20

PREFIX: 11-169

EXCEPT WHERE OTHERWISE
 SHOWN, ALL LOTS OWNED BY
 CITIZENS MORTGAGE AND
 INVESTMENT COMPANY

SEE PAGE 170

SEE PAGE
 18


FOR COMPLETE ENG. DATA
 SEE ORIGINAL DED. PLAT
 IN BOOK 22, PAGE 6.

NOTE: 7" UTILITY AND
 DRAINAGE EASEMENTS EACH
 SIDE OF PROPERTY AS
 INDICATED BY DASHED LINES.

SEE PAGE
 168

SEE
 PAGE
 18

	CURVE	DATA		
	A	R	L	LC
A -	47°16'30"	198.48'	163.77'	103.16'
B -	10°21'03"	258.48'	46.70'	46.85'
C -	19°39'41"	258.48'	88.70'	88.27'
D -	3°55'	258.48'	17.67'	17.67'
E -	11°16'54"	589.35'	112.48'	112.30'
F -	5°55'	589.35'	67.93'	67.88'
G -	3°49'	416.67'	26.87'	26.88'
J -	18°59'38"	509.55'	145.25'	145.75'
K -	1°30'	559.55'	13.34'	13.34'
AA -	47°16'30"	228.48'	186.32'	183.22'
BB -	18°31'30"	228.48'	67.23'	66.95'
CC -	30°23'	228.48'	121.29'	119.85'
DD -	21°00'	559.35'	197.76'	196.35'
				100.00'
				33.86'
				82.11'
				100.00'

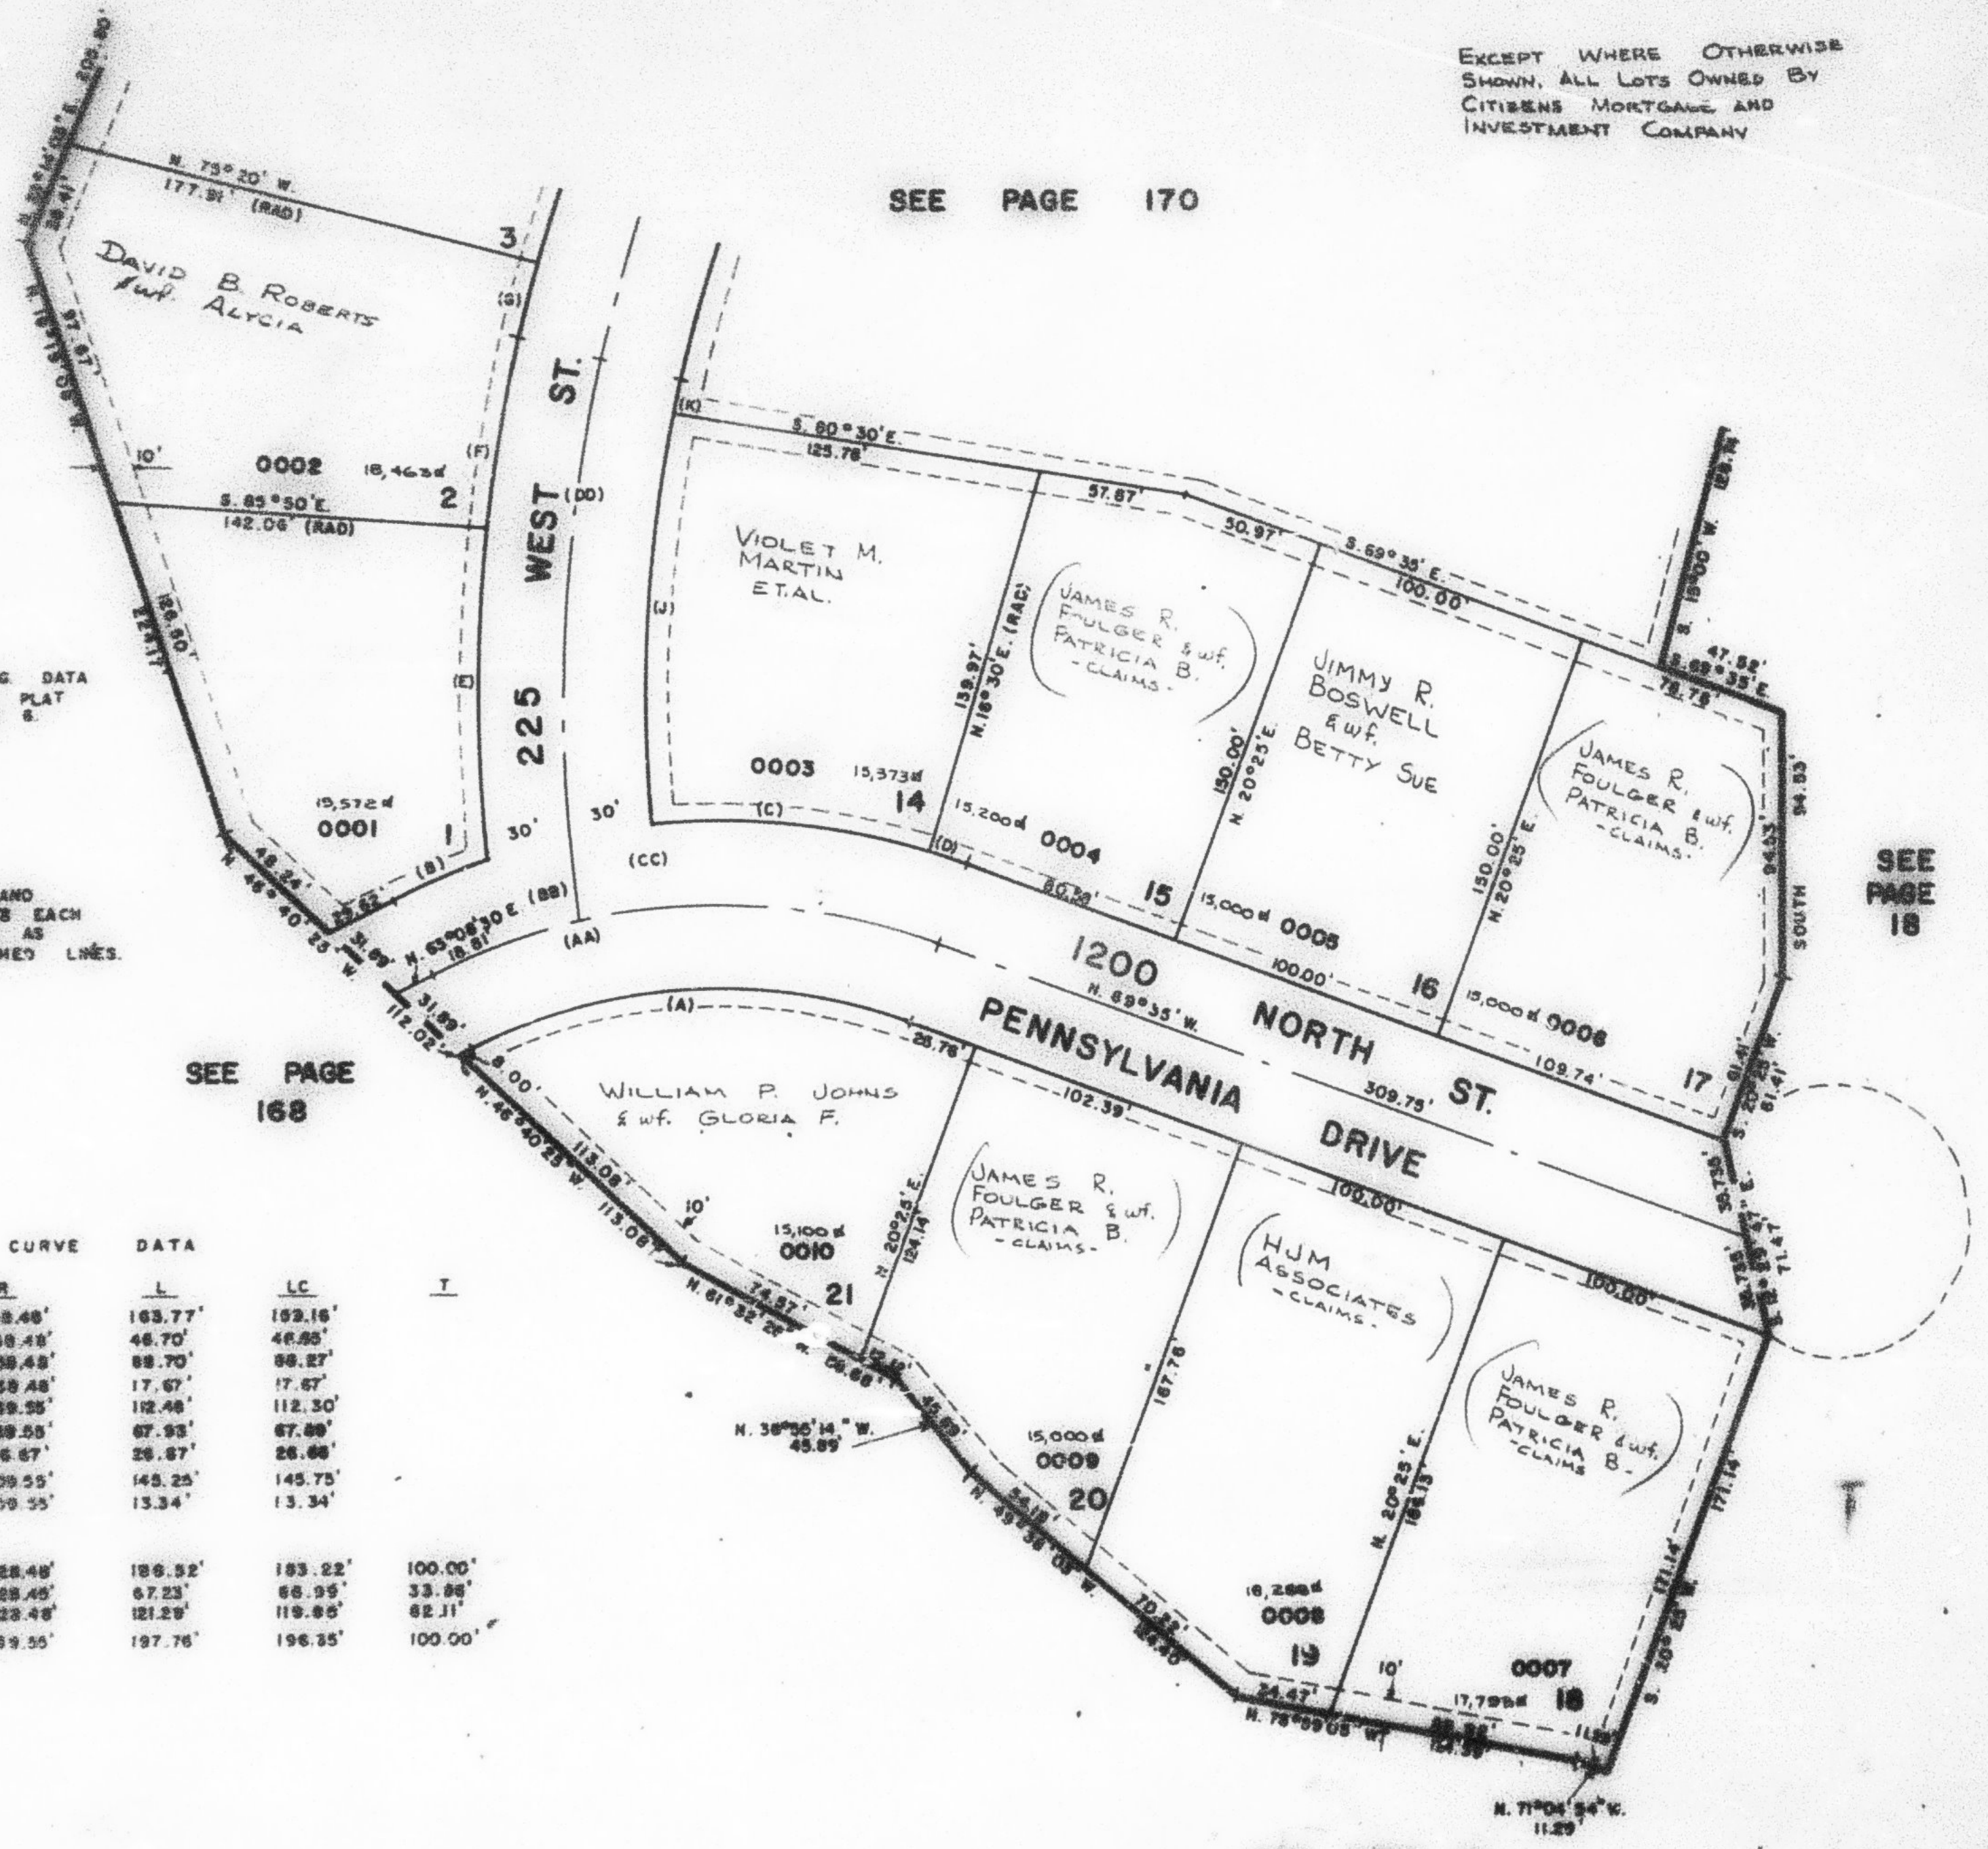

SEE PAGE 18