

YE OLDE FARM NO. 1

HARRISVILLE CITY
LOTS 182 - 14-21

SCALE: 1" = 50'

TAXING UNIT: 20

PREFIX: 11-169

SEE PAGE
18

SEE PAGE 170


FOR COMPLETE ENG. DATA
SEE ORIGINAL DED. PLAT
IN BOOK 22, PAGE 6.

NOTE: 7' UTILITY AND
DRAINAGE EASEMENTS EACH
SIDE OF PROPERTY AS
INDICATED BY DASHED LINES.

SEE PAGE
168

SEE
PAGE
18

	CURVE	DATA		
	A	R	L	LC
A -	47°18'30"	198.48'	103.77'	103.16'
B -	10°21'03"	258.48'	48.70'	48.98'
C -	19°38'41"	238.48'	88.70'	88.27'
D -	3°35'	258.48'	17.67'	17.67'
E -	11°18'54"	589.58'	112.48'	112.30'
F -	6°50'	989.58'	87.85'	87.89'
G -	3°40'	418.67'	26.67'	26.68'
J -	18°18'58"	509.55'	148.25'	145.75'
K -	1°30'	309.55'	13.34'	13.34'
AA -	47°18'30"	238.48'	198.52'	193.22'
BB -	18°21'30"	238.48'	67.23'	68.98'
CC -	30°25'	238.48'	121.29'	119.68'
DD -	21°00'	589.55'	197.76'	196.65'

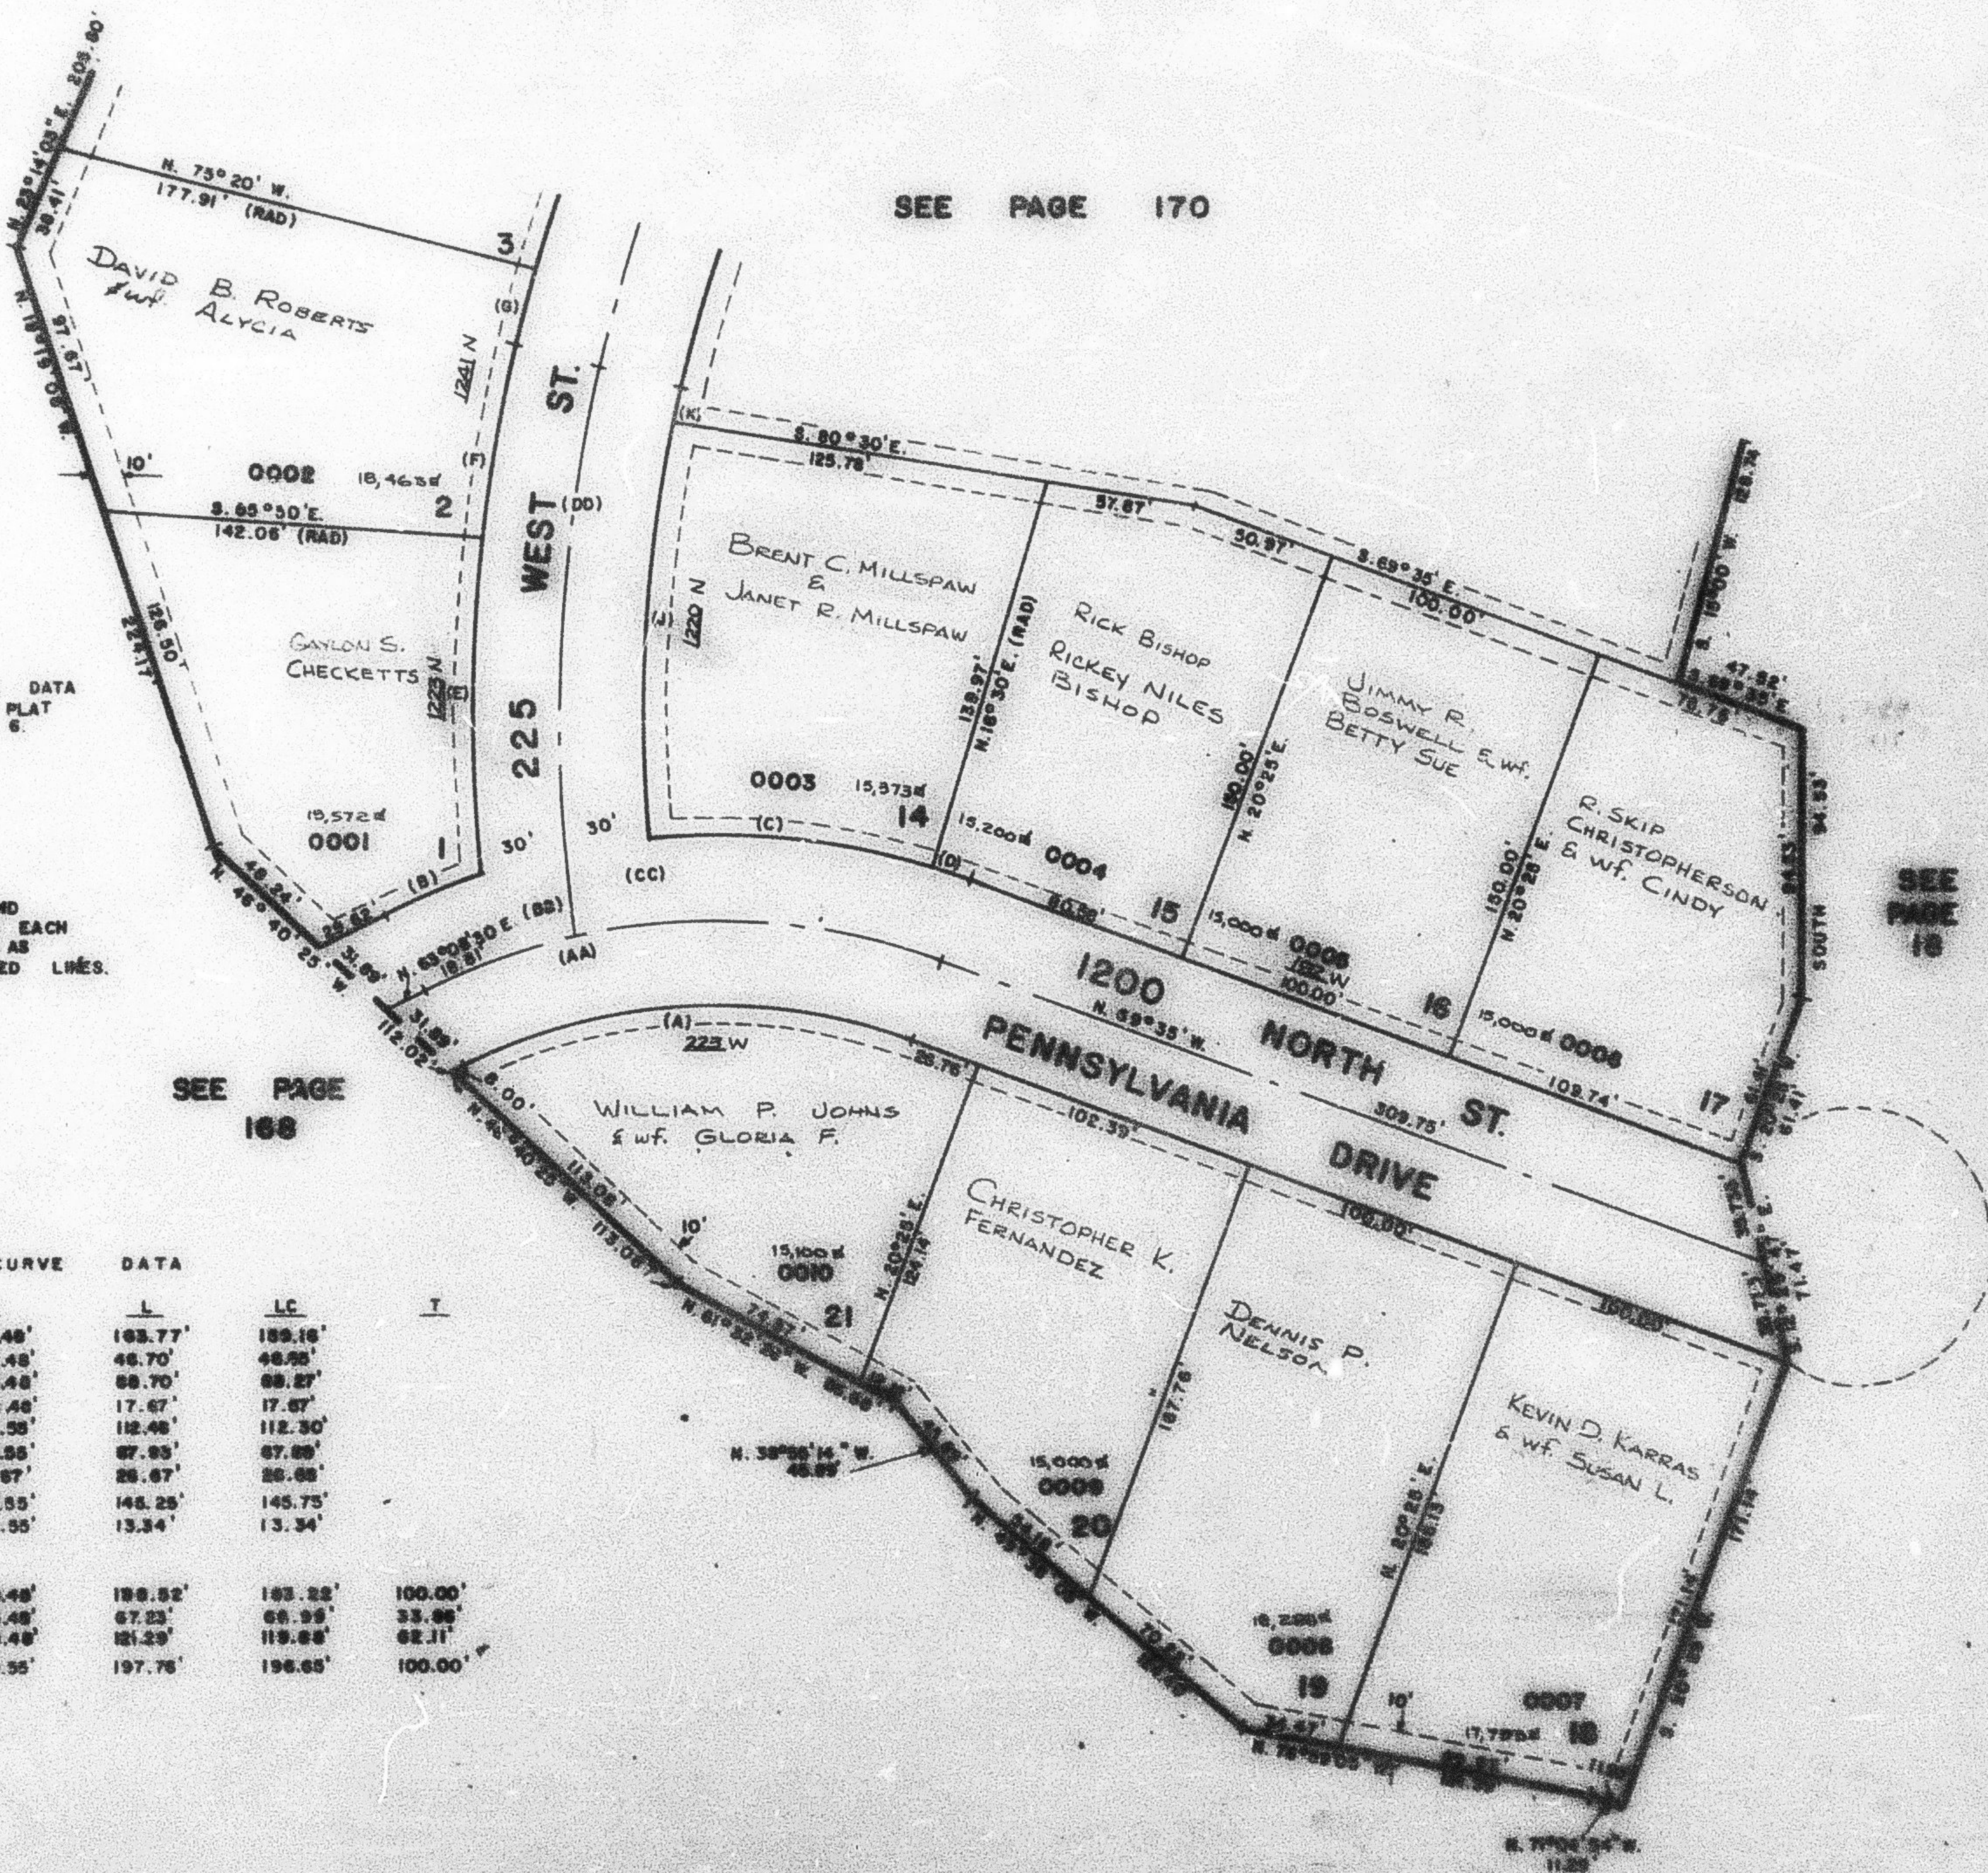

SEE PAGE 18