

PART OF S.W. 1/4, SEC. 5, T.6N., R.1W., S.L.B.&M.

169

YE OLDE FARM NO. 1

HARRISVILLE CITY
LOTS 182 - 14-21

SCALE: 1" = 50'

TAXING UNIT: 20

PREFIX: 11-169

SEE PAGE 170

SEE PAGE 18


FOR COMPLETE ENG. DATA
SEE ORIGINAL DED. PLAT
IN BOOK 22, PAGE 6.

NOTE: 7" UTILITY AND
DRAINAGE EASEMENTS EACH
SIDE OF PROPERTY AS
INDICATED BY DASHED LINES.

SEE PAGE 168

SEE PAGE 18

	CURVE	DATA		
	S	R	L	LC
A -	47°16'30"	198.48'	163.77'	159.16'
B -	10°21'03"	258.48'	46.70'	46.65'
C -	19°39'41"	258.48'	88.70'	88.27'
D -	3°55'	258.48'	17.67'	17.67'
E -	11°18'54"	589.55'	112.48'	112.30'
F -	6°50'	589.55'	67.93'	67.89'
G -	5°40'	418.67'	26.67'	26.66'
J -	16°19'58"	509.55'	145.25'	145.75'
K -	1°50'	509.55'	13.34'	13.34'
AA -	47°16'30"	228.48'	188.52'	185.22'
BB -	16°31'30"	228.48'	67.23'	66.98'
CC -	30°23'	228.48'	121.29'	119.88'
DD -	21°00'	539.55'	197.78'	196.65'

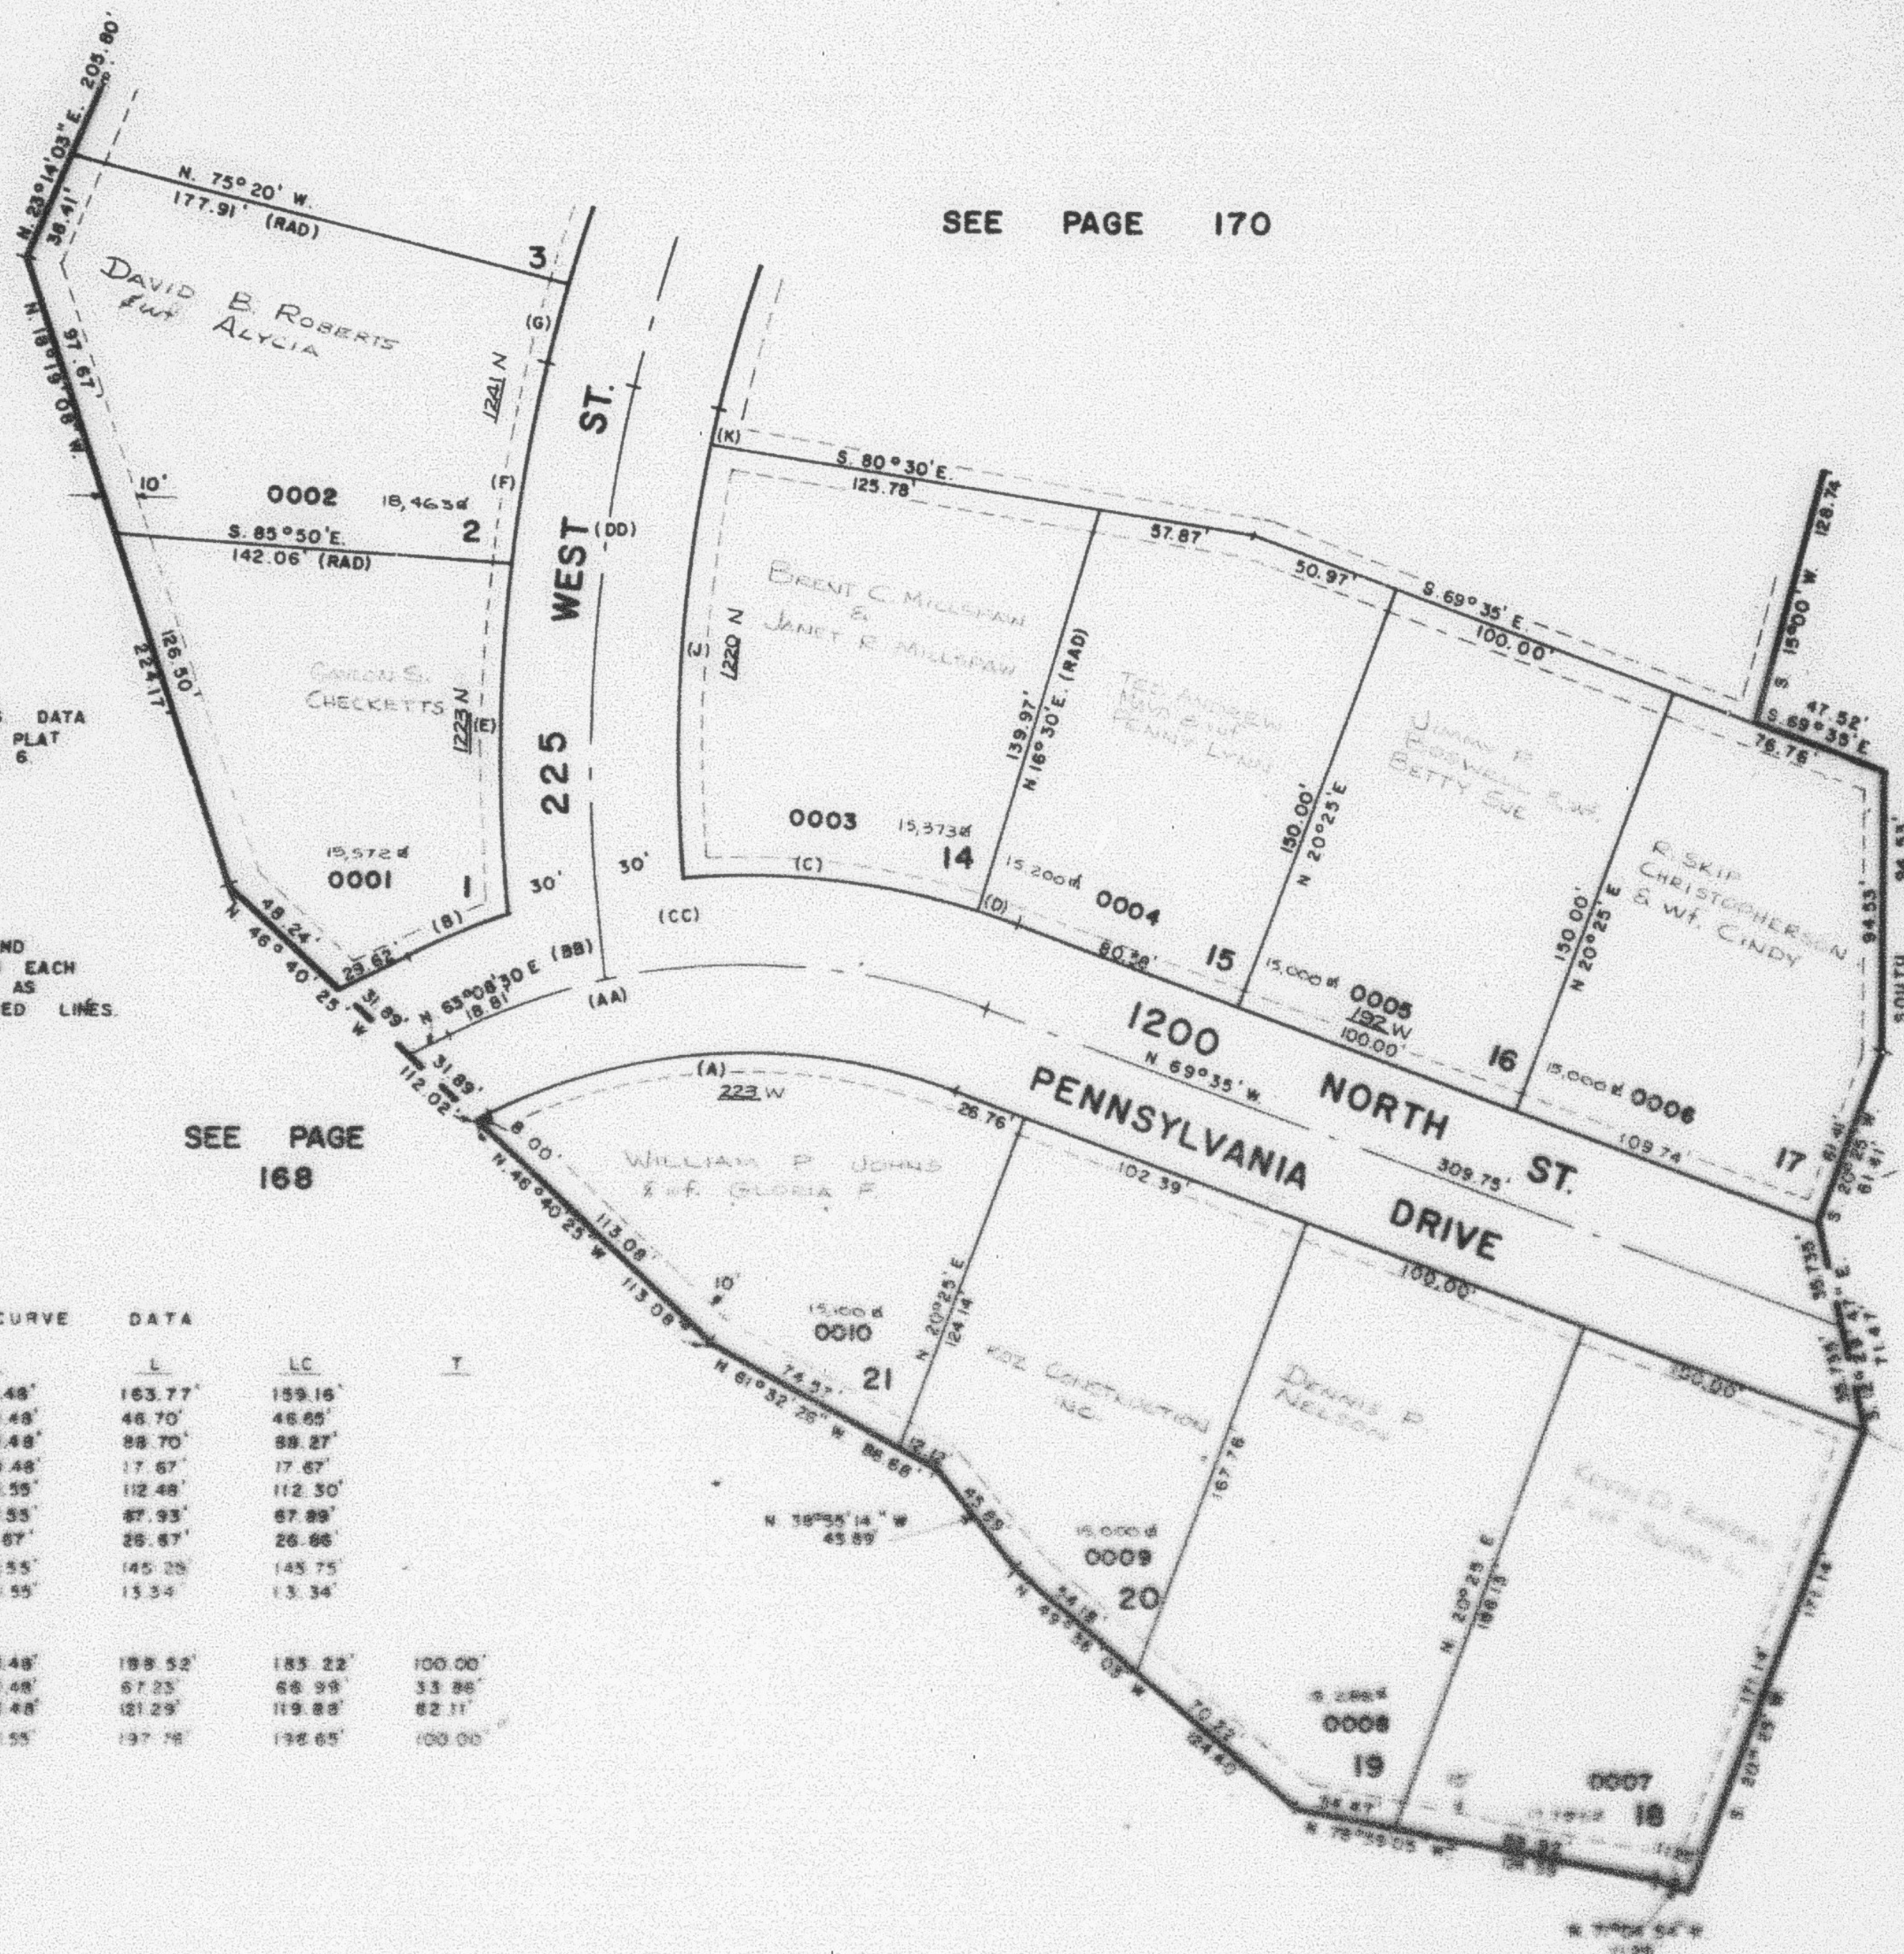

SEE PAGE 18