

PART OF S.W. 1/4, SEC. 5, T.6N., R.1W., S.L.B.&M.
YE OLDE FARM NO. 1
 HARRISVILLE CITY
 LOTS 1&2 - 14-21
 SCALE: 1" = 50'

169

TAXING UNIT: 20

PREFIX: 11-169

SEE PAGE
18

SEE PAGE 170


FOR COMPLETE ENG. DATA
SEE ORIGINAL DED. PLAT
IN BOOK 22, PAGE 6.

NOTE: 7' UTILITY AND
DRAINAGE EASEMENTS EACH
SIDE OF PROPERTY AS
INDICATED BY DASHED LINES.

SEE PAGE
168

SEE
PAGE
18

	CURVE	DATA		
	A	R	L	LC
A	47°16'30"	198.48'	163.77'	189.16'
B	10°21'03"	258.48'	46.70'	46.95'
C	19°38'41"	258.48'	88.70'	88.87'
D	3°55'	258.48'	17.67'	17.67'
E	11°18'54"	589.55'	112.48'	112.50'
F	6°50'	589.55'	67.95'	67.99'
G	3°40'	416.67'	26.67'	26.68'
J	16°18'58"	509.55'	145.25'	145.75'
K	1°30'	509.55'	13.34'	13.34'
AA	47°16'30"	228.48'	188.52'	183.22'
BB	10°21'03"	228.48'	67.23'	66.99'
CC	30°28'	228.48'	121.29'	119.88'
DD	21°00'	589.55'	197.76'	196.65'
				100.00'
				33.86'
				62.11'
				100.00'

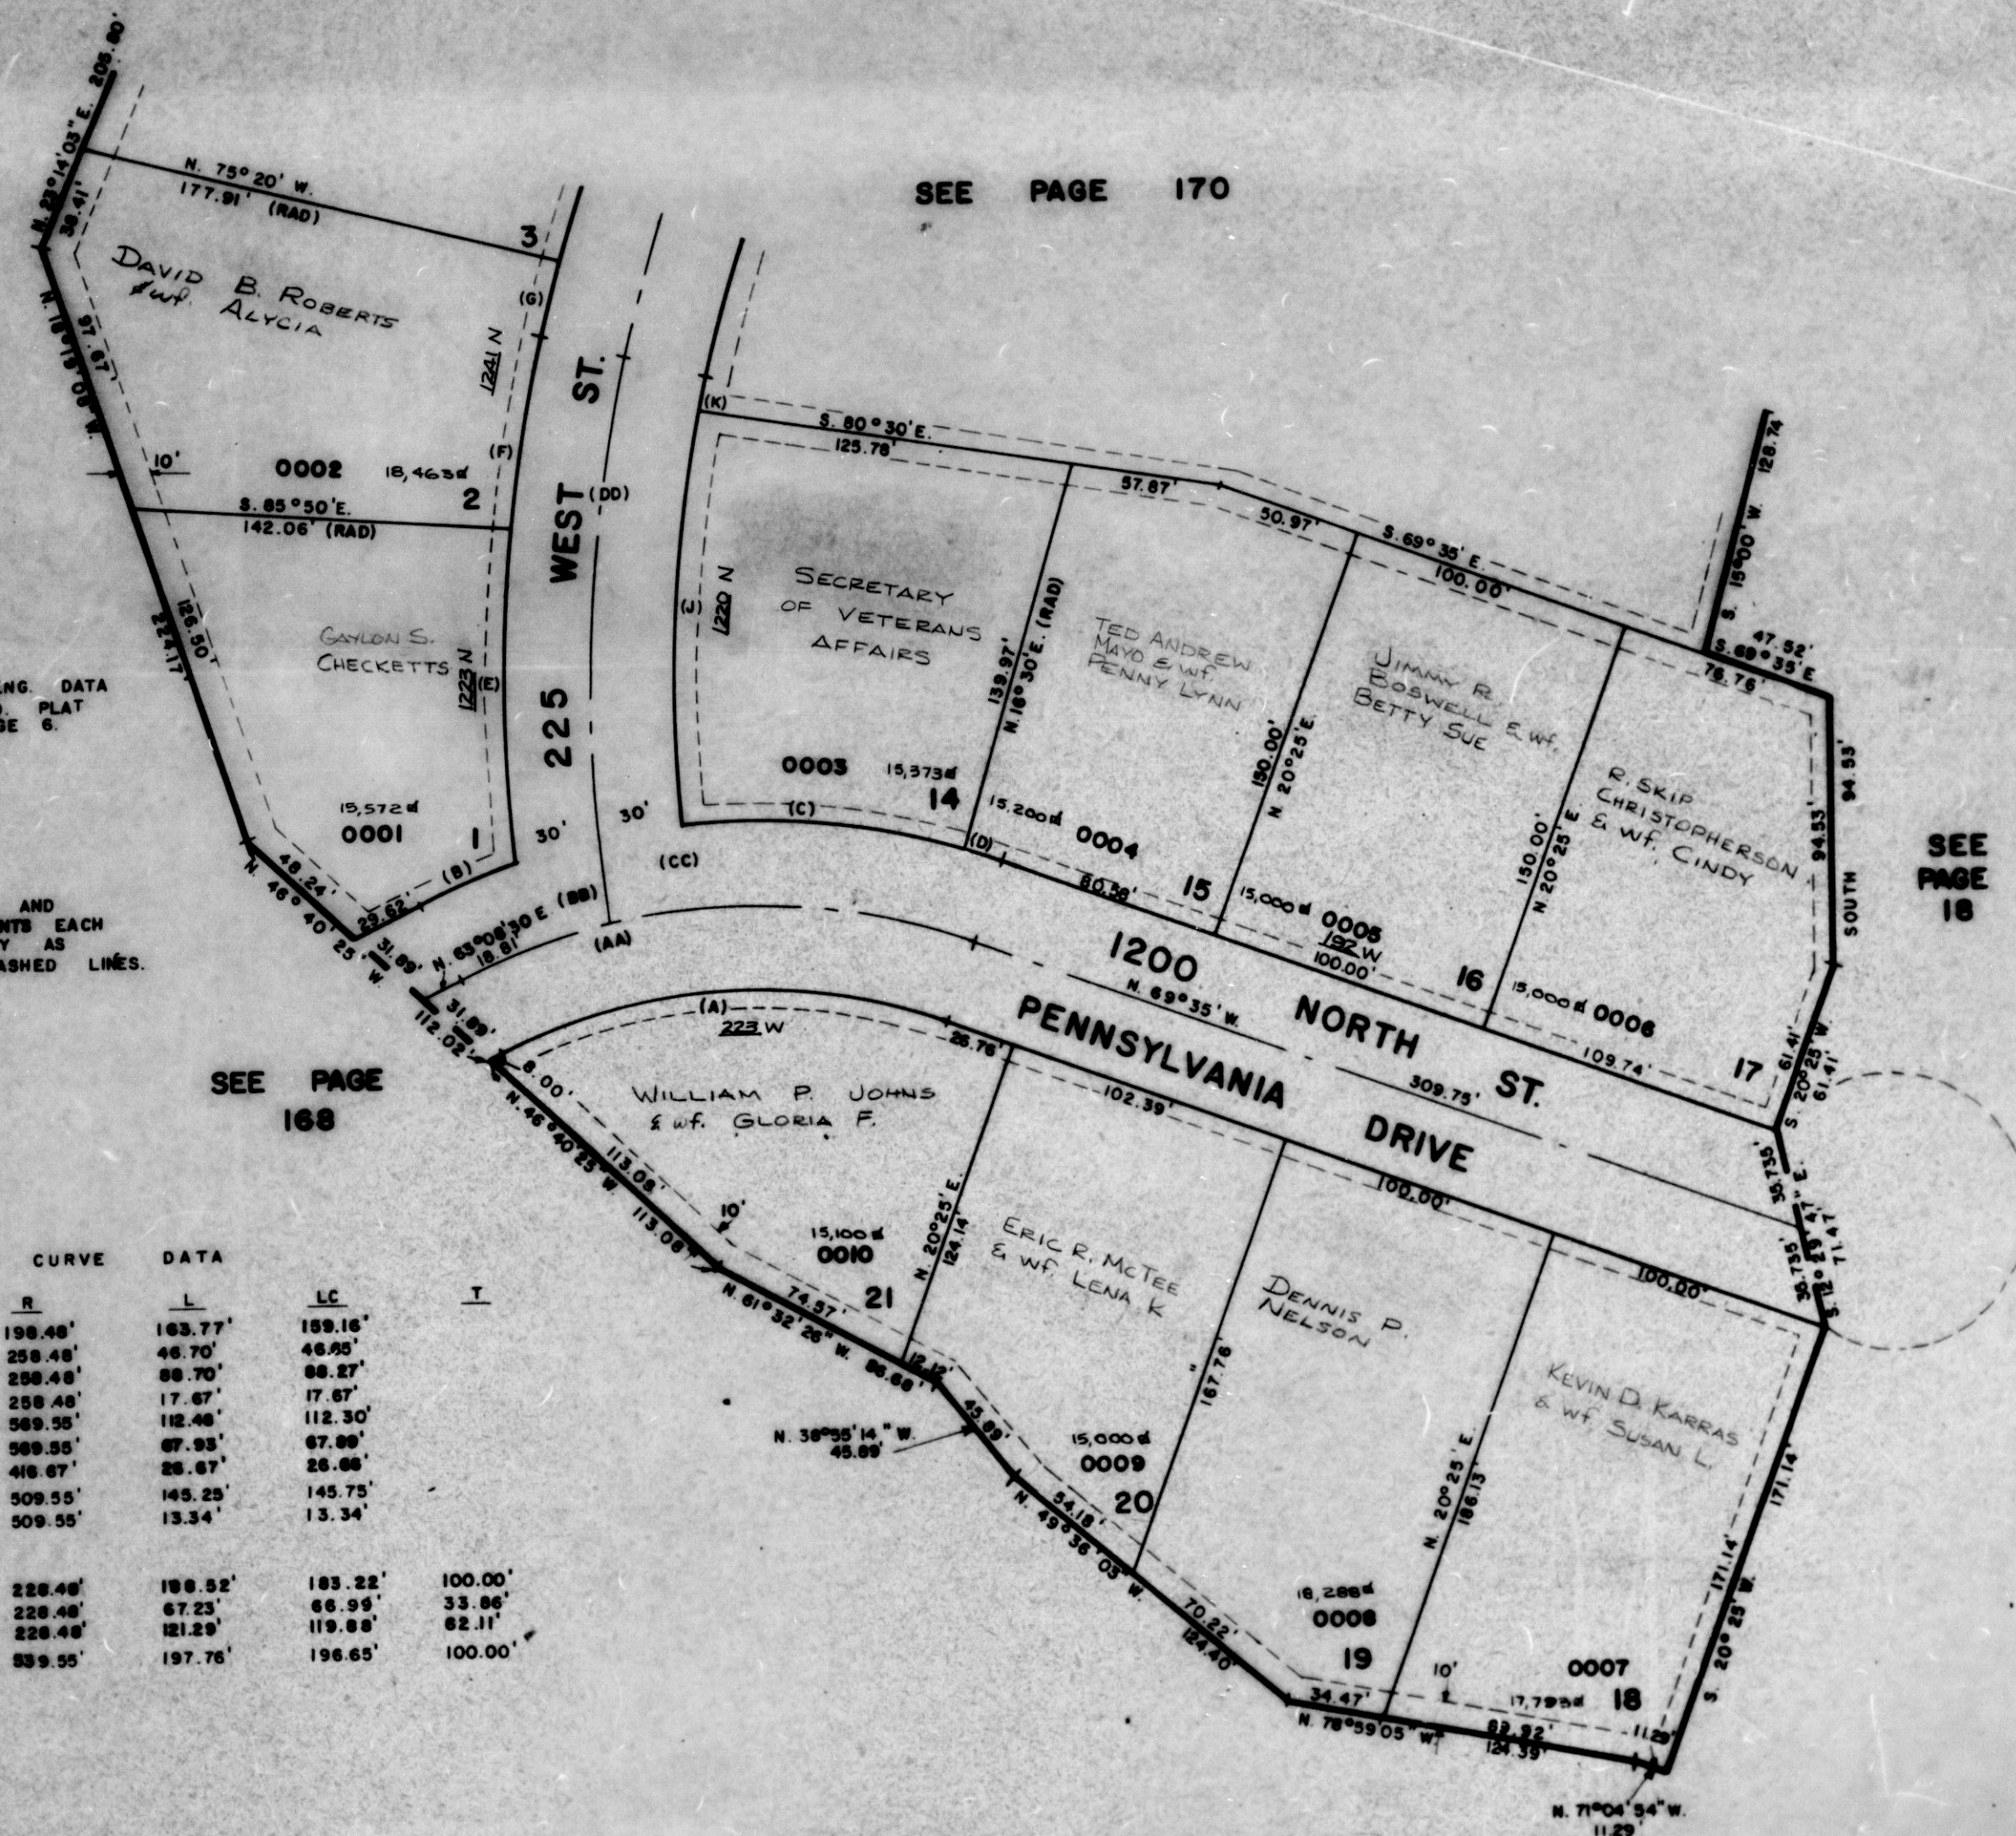

SEE PAGE 18

A.M. 3-79