

PART OF S.W. 1/4, SEC. 8, T.6N, R.1W, S.L.B. & M.  
**YE OLDE FARM NO. 1**  
 HARRISVILLE CITY  
 LOTS 3-13  
 SCALE: 1"=80'

170

TAXING UNIT: 20

PREFIX: 11-170

EXCEPT WHERE OTHERWISE  
 SHOWN, ALL LOTS OWNED  
 BY CITIZENS MORTGAGE  
 AND INVESTMENT COMPANY.

SEE PAGE 18


FOR COMPLETE ENG. DATA  
 SEE ORIGINAL DED. PLAT IN  
 BOOK 22, PAGE 6.

NOTE: 7' UTILITY AND  
 DRAINAGE EASEMENTS  
 EACH SIDE OF PROPERTY  
 LINES AS INDICATED BY  
 DASHED LINES.

SEE  
 PAGE  
 18

SEE  
 PAGE  
 18

SEE PAGE 189

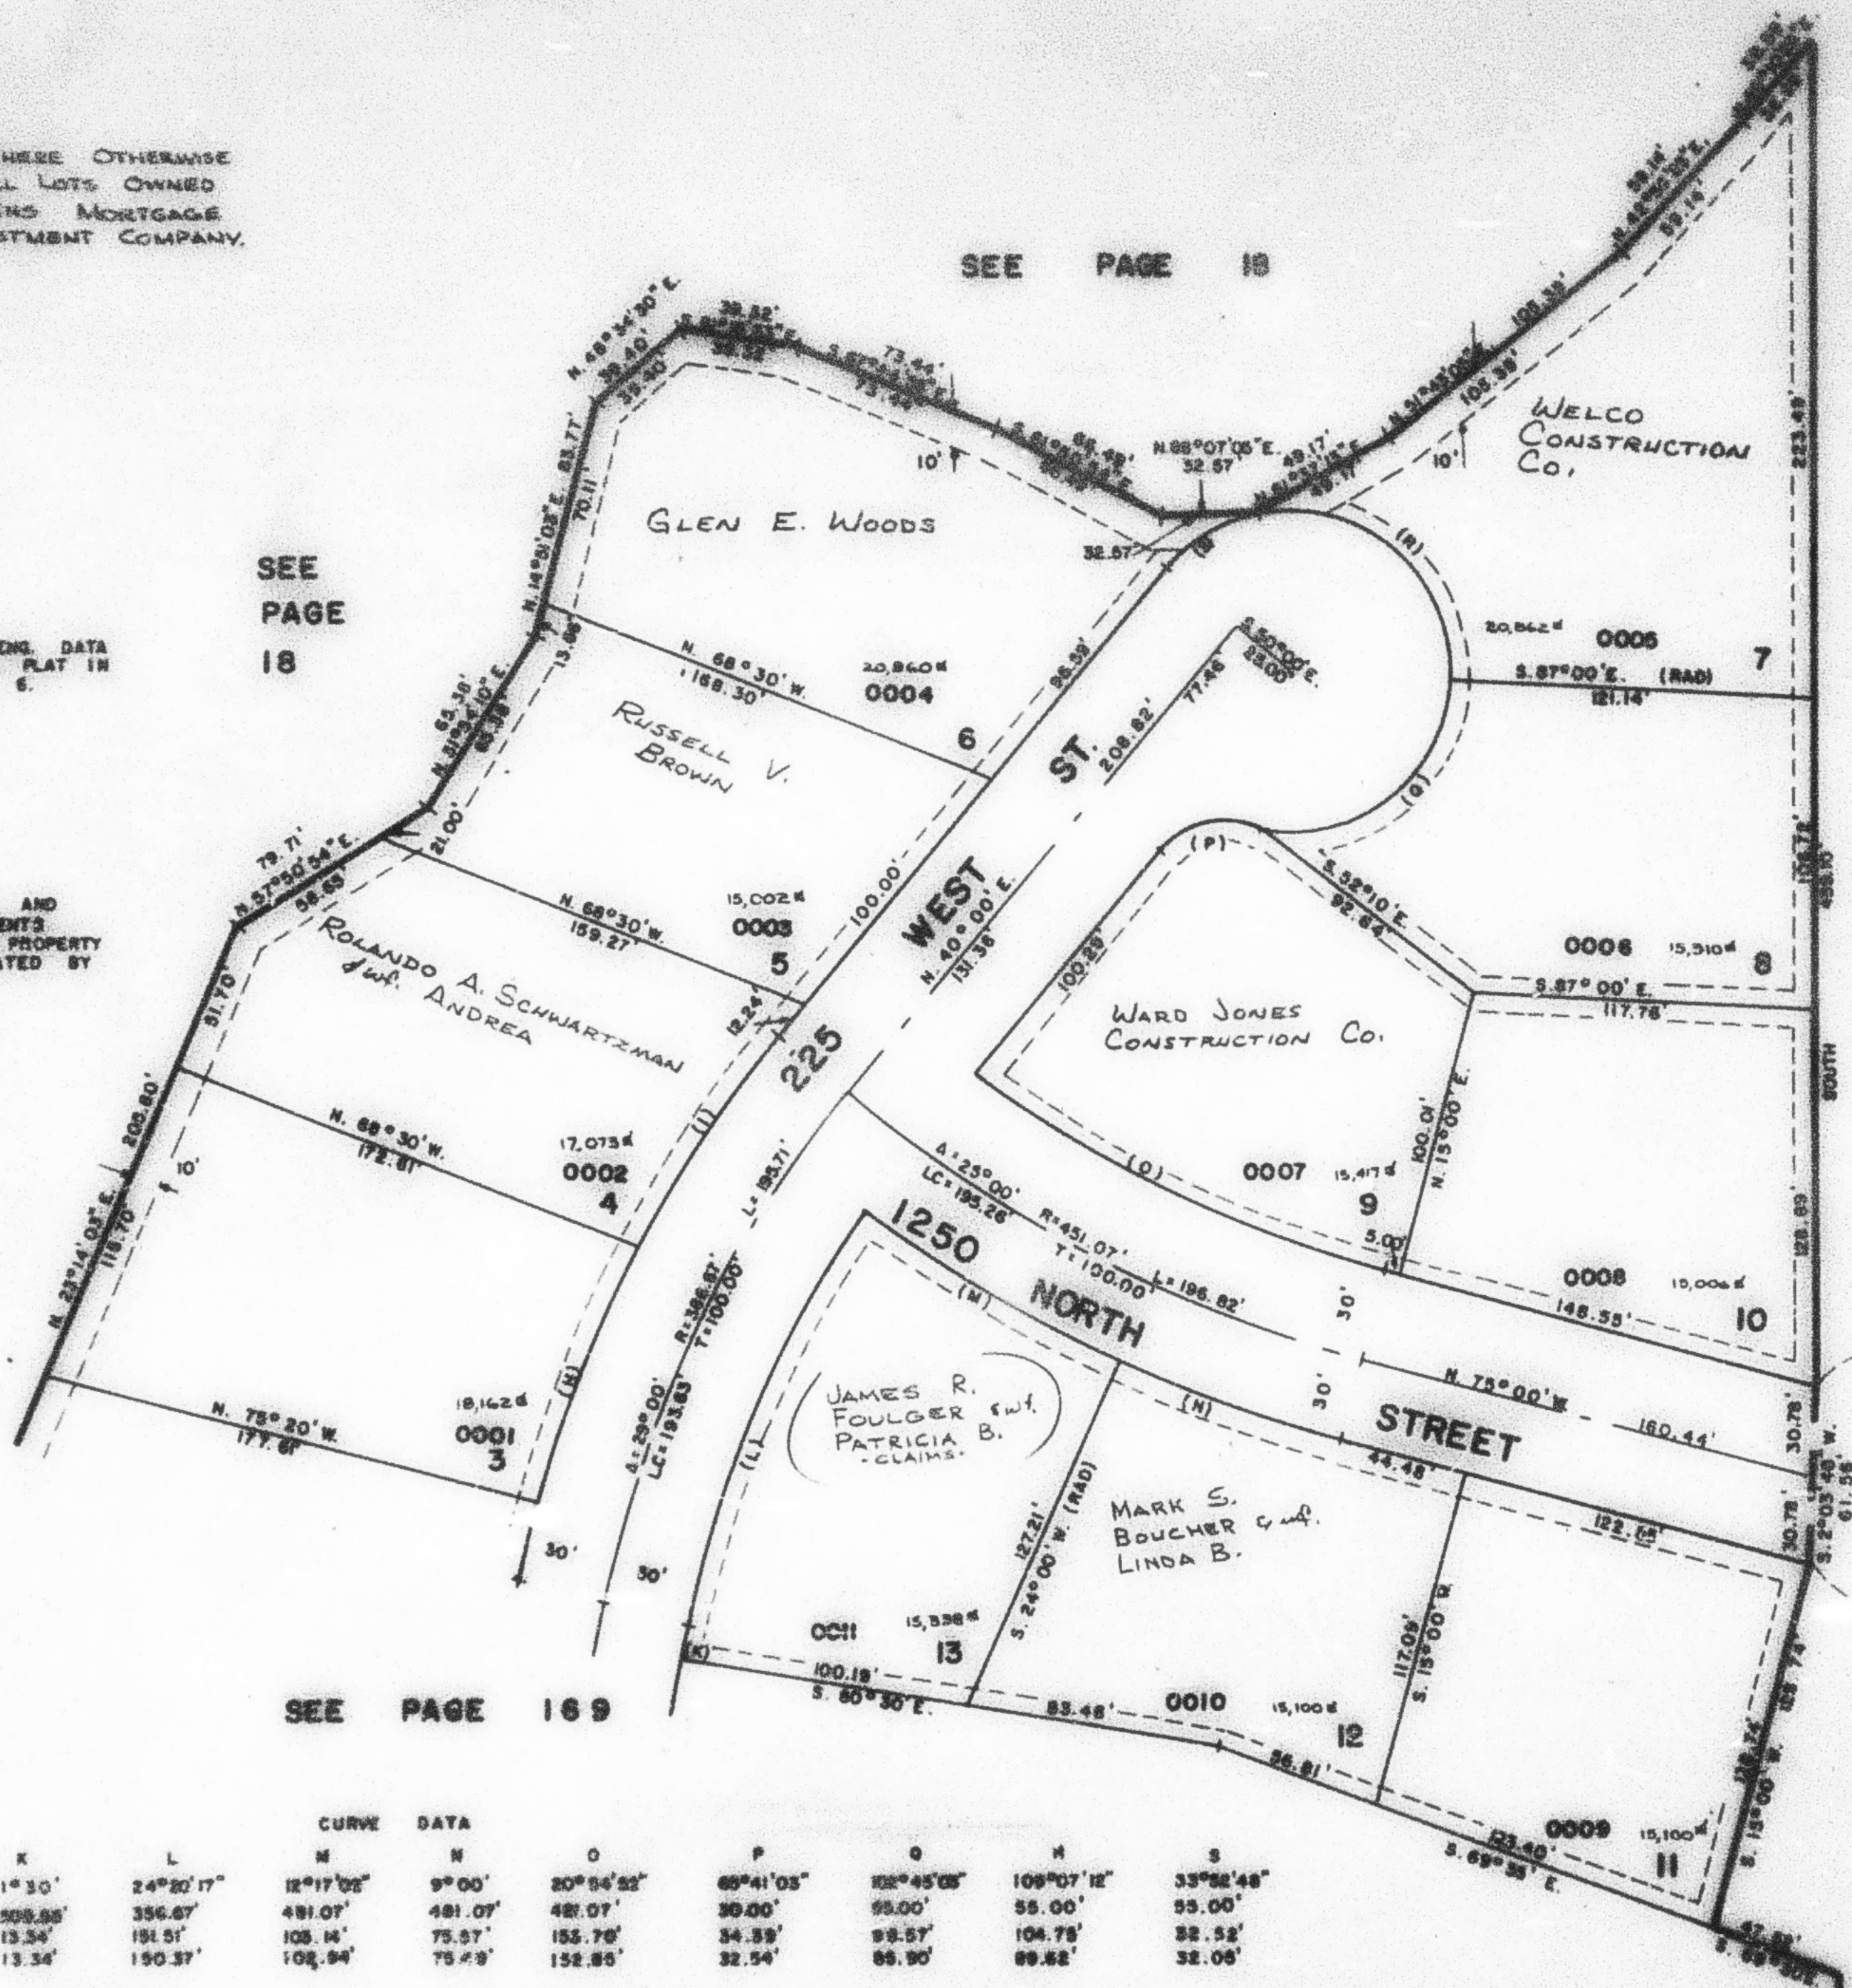

| CURVE DATA |           |         |           | CURVE DATA |         |           |           | CURVE DATA |            |           |   |
|------------|-----------|---------|-----------|------------|---------|-----------|-----------|------------|------------|-----------|---|
| N          | I         | K       | L         | M          | N       | O         | P         | Q          | R          | S         | T |
| 12°18'42"  | 12°18'42" | 1°30'   | 24°20'17" | 12°17'08"  | 9°00'   | 20°54'22" | 66°41'05" | 122°45'05" | 108°07'12" | 33°52'48" |   |
| 418.57'    | 418.57'   | 508.55' | 356.67'   | 481.07'    | 481.07' | 481.07'   | 30.00'    | 95.00'     | 55.00'     | 55.00'    |   |
| 13.34'     | 13.34'    | 13.34'  | 181.51'   | 105.14'    | 75.57'  | 155.76'   | 34.33'    | 98.57'     | 104.75'    | 32.52'    |   |
| 108.44'    | 85.59'    | 13.34'  | 190.37'   | 108.94'    | 75.57'  | 152.85'   | 32.54'    | 85.90'     | 89.52'     | 32.06'    |   |