

PART OF S.W. 1/4, SEC. 5, T.6N., R.1W., S.L.B.&M.
YE OLDE FARM NO. 1
 HARRISVILLE CITY
 LOTS 3-13
 SCALE: 1"=50'


170

TAXING UNIT: 20

PREFIX: 11-170

FOR COMPLETE ENG. DATA
 SEE ORIGINAL DED. PLAT IN
 BOOK 22, PAGE 6.

NOTE: 7' UTILITY AND
 DRAINAGE EASEMENTS
 EACH SIDE OF PROPERTY
 LINES AS INDICATED BY
 DASHED LINES.

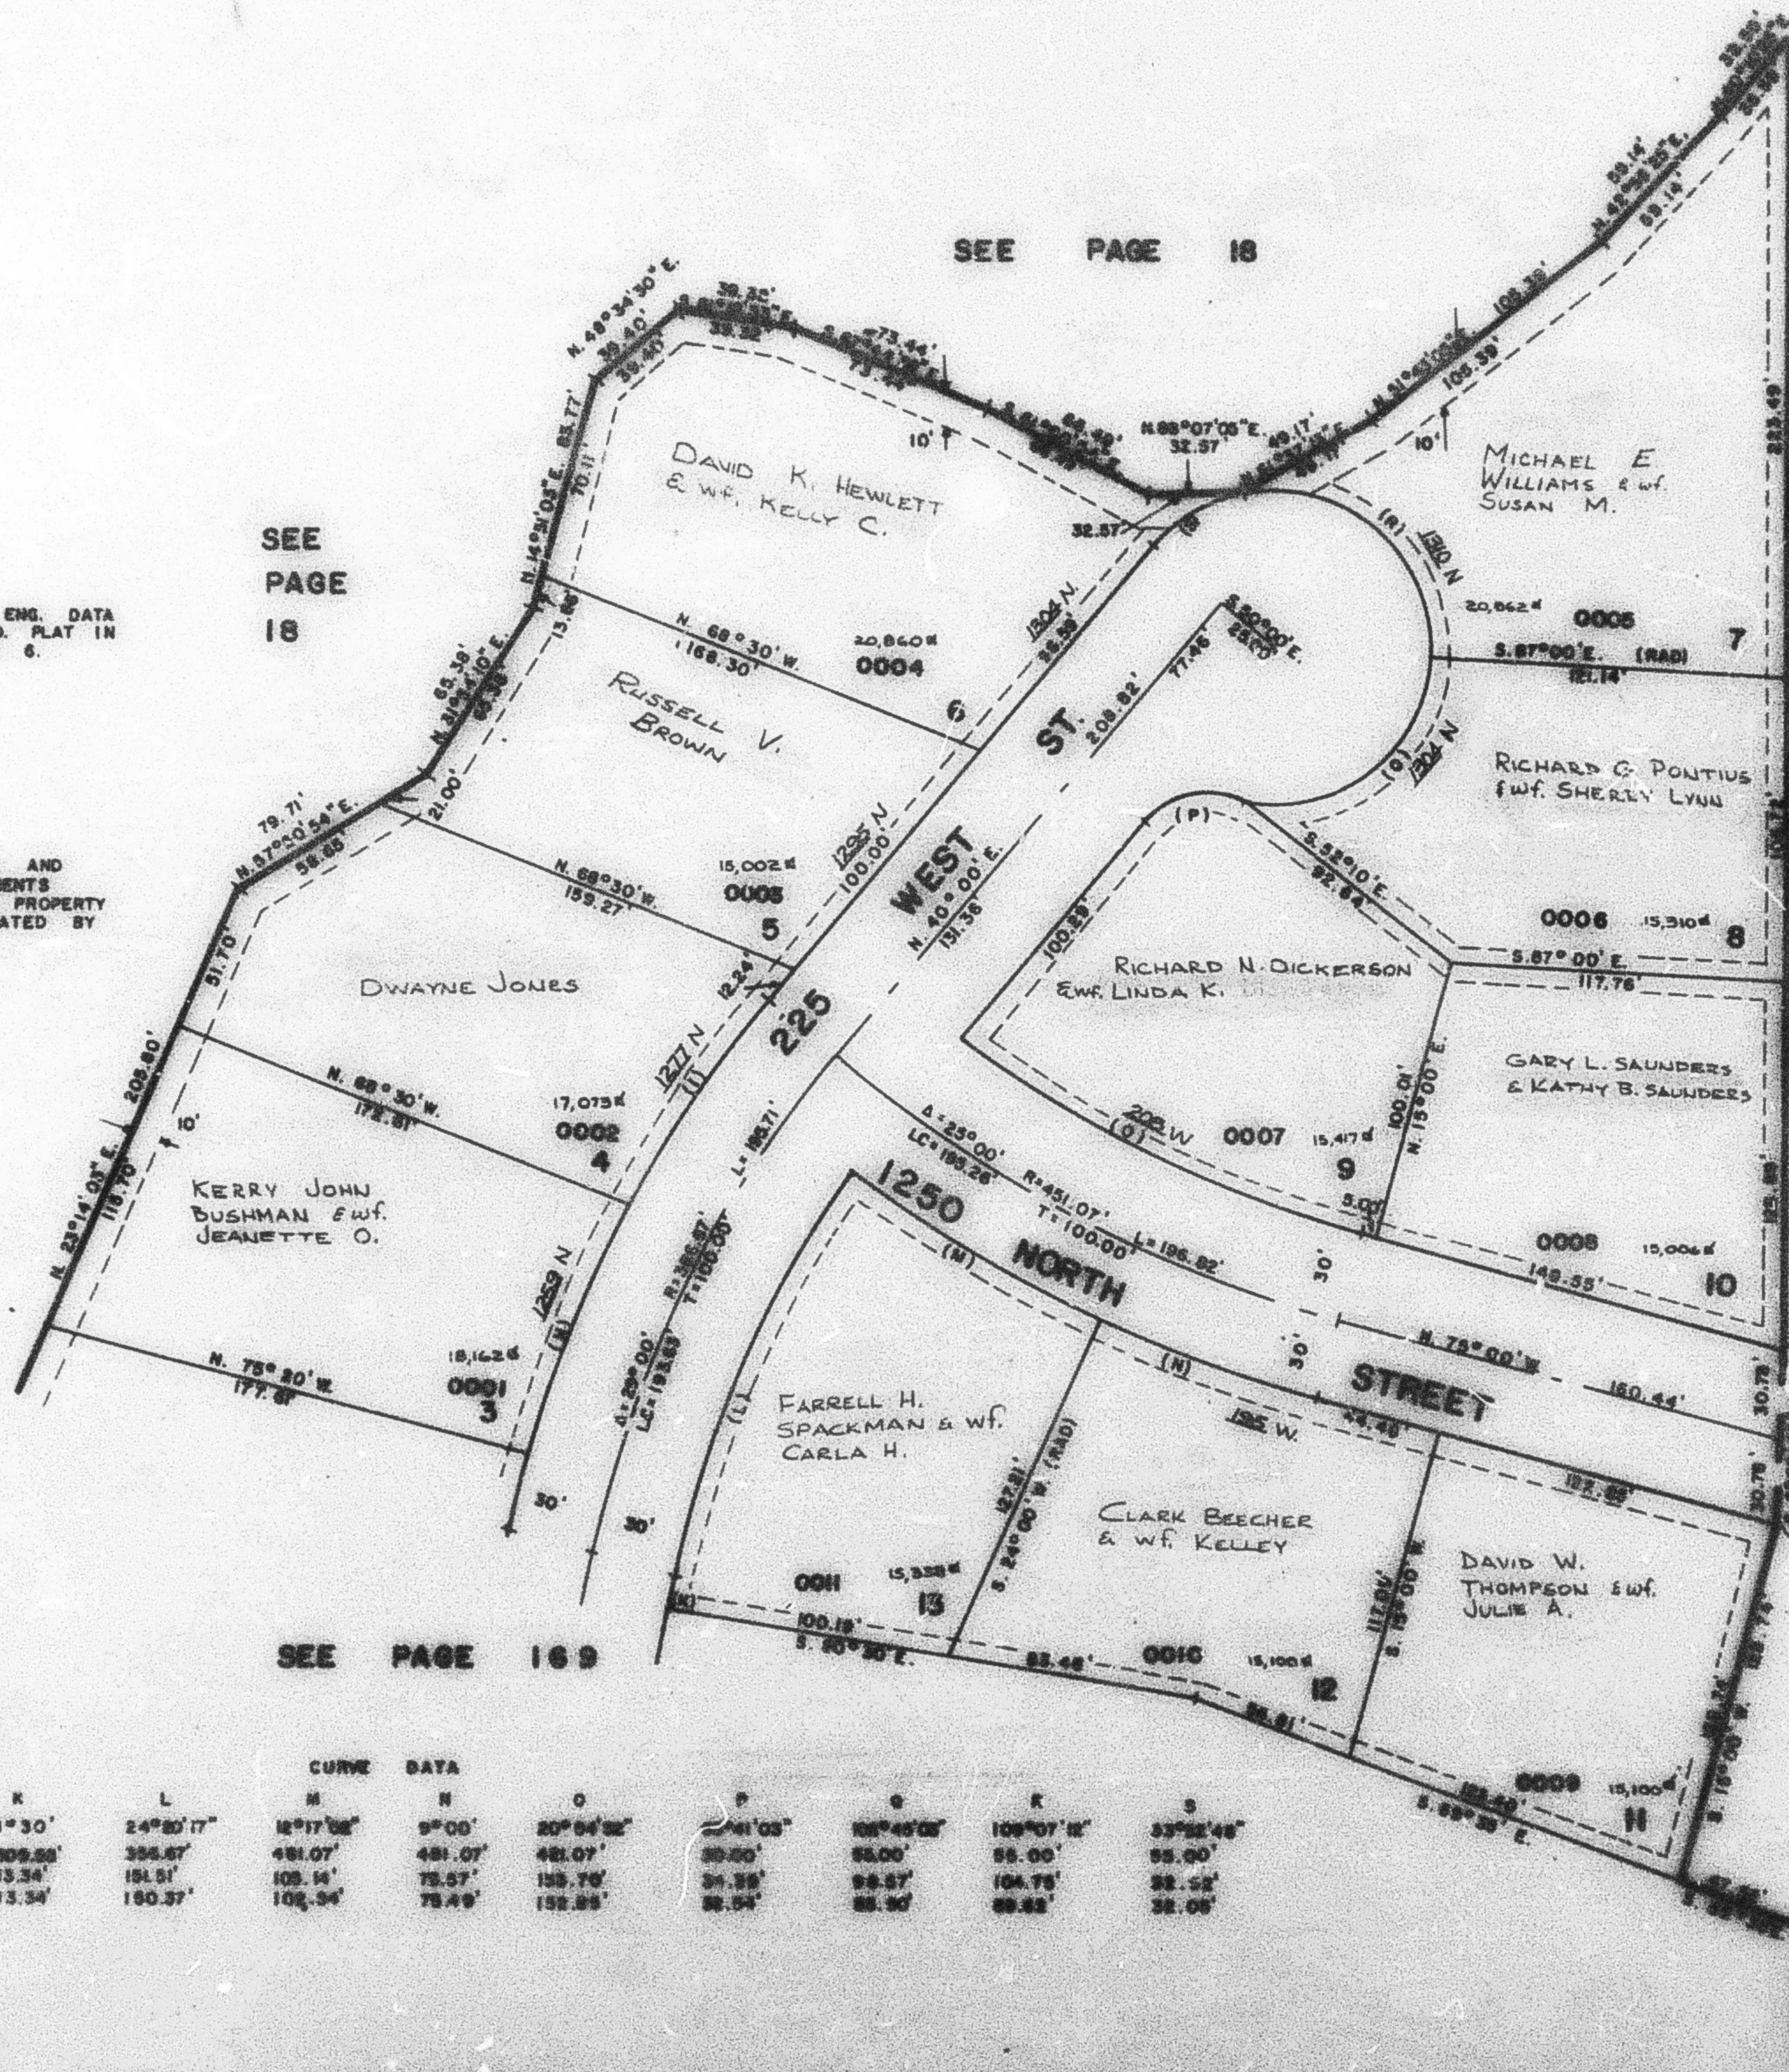

CURVE DATA				CURVE DATA				CURVE DATA			
H	I	K	L	M	N	O	P	Q	R	S	T
Δ=13°01'12"	12°18'42"	1°30'	24°20'17"	12°17'08"	9°00'	20°04'32"	24°01'05"	108°45'05"	109°07'12"	33°28'48"	
R=416.67'	416.67'	509.28'	355.67'	481.07'	481.07'	481.07'	30.00'	55.00'	55.00'	55.00'	
L=54.88'	89.35'	13.34'	181.51'	109.14'	75.57'	135.76'	34.38'	58.57'	104.75'	22.52'	
LC=94.48'	89.38'	13.34'	180.37'	108.34'	75.49'	132.89'	32.54'	58.30'	89.82'	22.05'	