

PART OF S.W. 1/4, SEC. 5, T.6N, R.1W, S.L.B.M.

YE OLDE FARM NO. 1

HARRISVILLE CITY

LOTS 3-13

SCALE 1"=50'


TAXING UNIT 20

PREFIX 11-170

170

FOR COMPLETE ENG. DATA
SEE ORIGINAL DES. PLAT IN
BOOK 22, PAGE 6.

NOTE: 7' UTILITY AND
DRAINAGE EASEMENTS
EACH SIDE OF PROPERTY
LINES AS INDICATED BY
DASHED LINES.

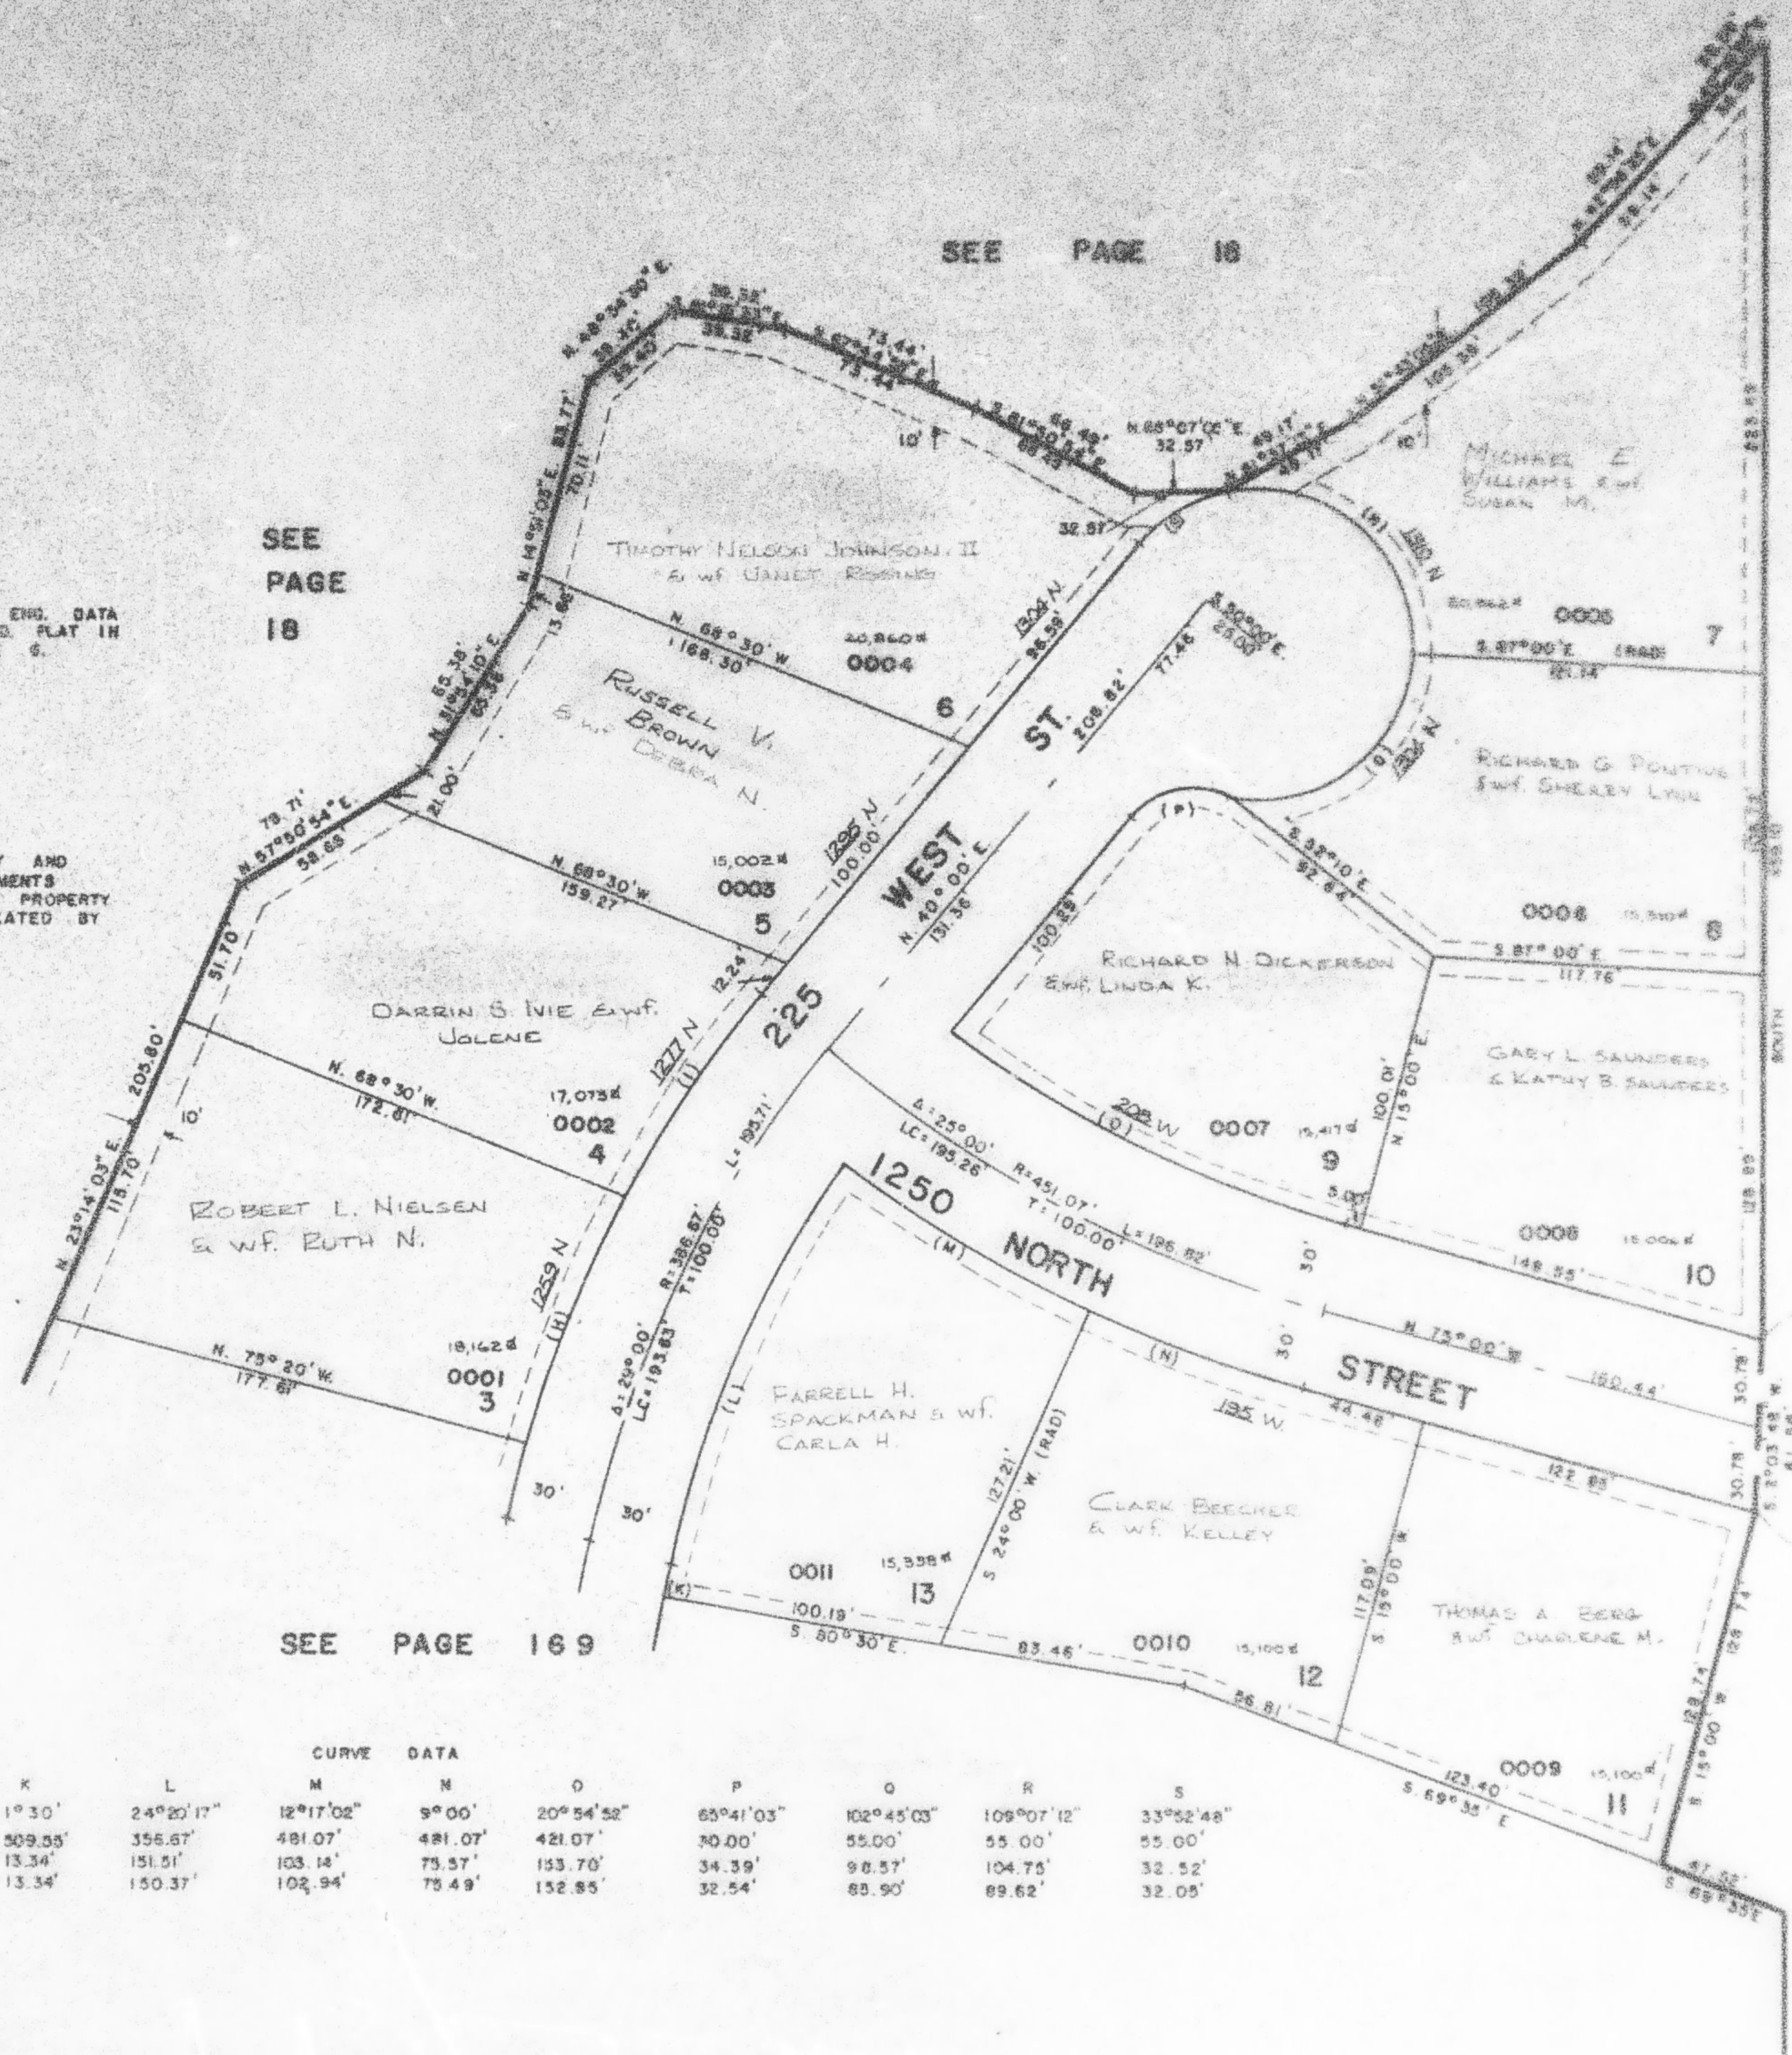

SEE PAGE 169

SEE PAGE 168

SEE
PAGE
16

H	I	K	L	M	N	O	P	Q	R	S
5° 13' 01" 12"	12° 18' 42"	1° 30'	24° 20' 17"	12° 17' 02"	9° 00'	20° 54' 52"	65° 41' 03"	102° 45' 03"	109° 07' 12"	33° 52' 48"
R=416.87'	416.87'	509.55'	356.67'	481.07'	481.07'	421.07'	30.00'	55.00'	55.00'	55.00'
L=94.66'	89.33'	13.34'	151.51'	103.14'	75.57'	153.70'	34.39'	98.57'	104.75'	32.52'
LC=94.45'	89.38'	13.34'	150.37'	102.94'	75.49'	152.85'	32.54'	88.90'	89.62'	32.05'